

F.A.U. RTE. 8071	SECTION •	COUNTY SANGAMON	TOTAL SHEETS 559	SHEET NO. 509
---------------------	--------------	--------------------	---------------------	------------------


STA. TO STA. ILLINOIS FED. AID PROJECT

BY	DATE

NO.	AREAS CHECKED

NO.	AREAS CHECKED

NO.	AREAS CHECKED

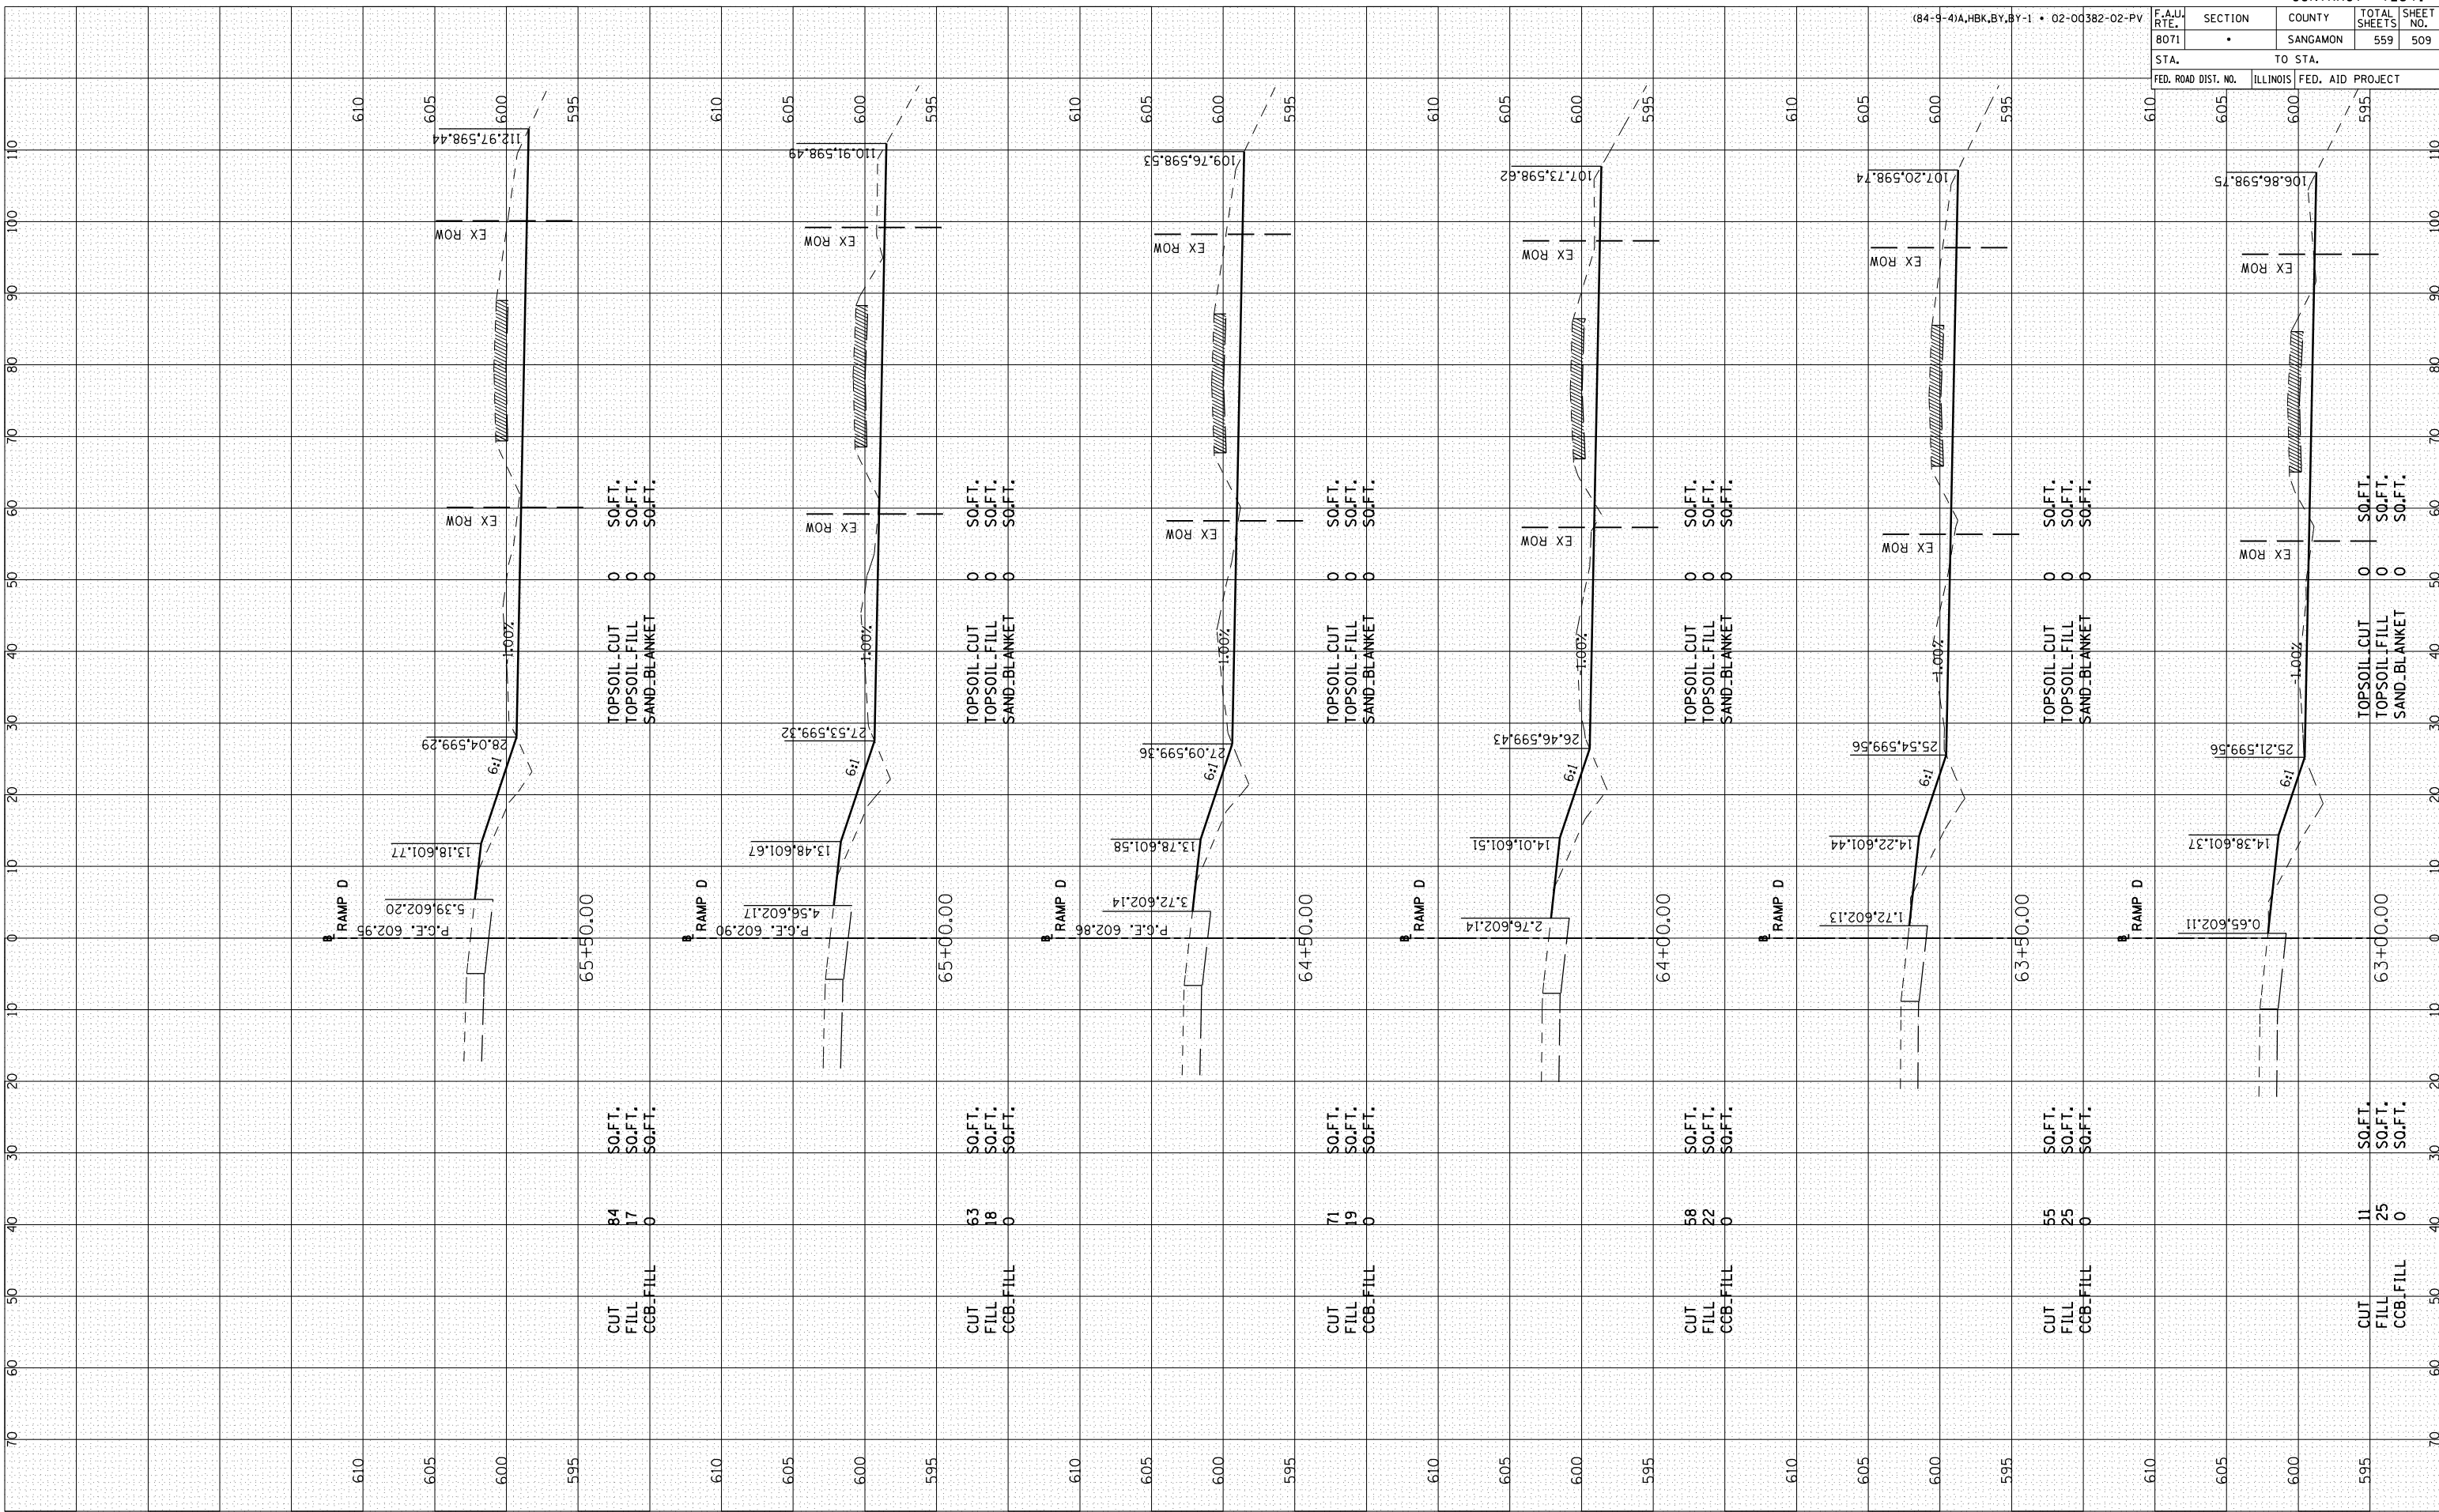

RAMP D-17