


F.A.J.J. RTE. 8071	SECTION *	COUNTY SANGAMON	TOTAL SHEETS 559	SHEET NO. 550
STA. FED. ROAD DIST. NO.		TO STA. ILLINOIS FED. AID PROJECT		

FINAL SURVEY	SURVEYED	DATE
NOTE BOOK NO.	PLOTTED	
	AREAS	
	CHECKED	

ORIGINAL SURVEY	SURVEYED	DATE
NOTE BOOK NO.	PLOTTED	
	AREAS	
	CHECKED	

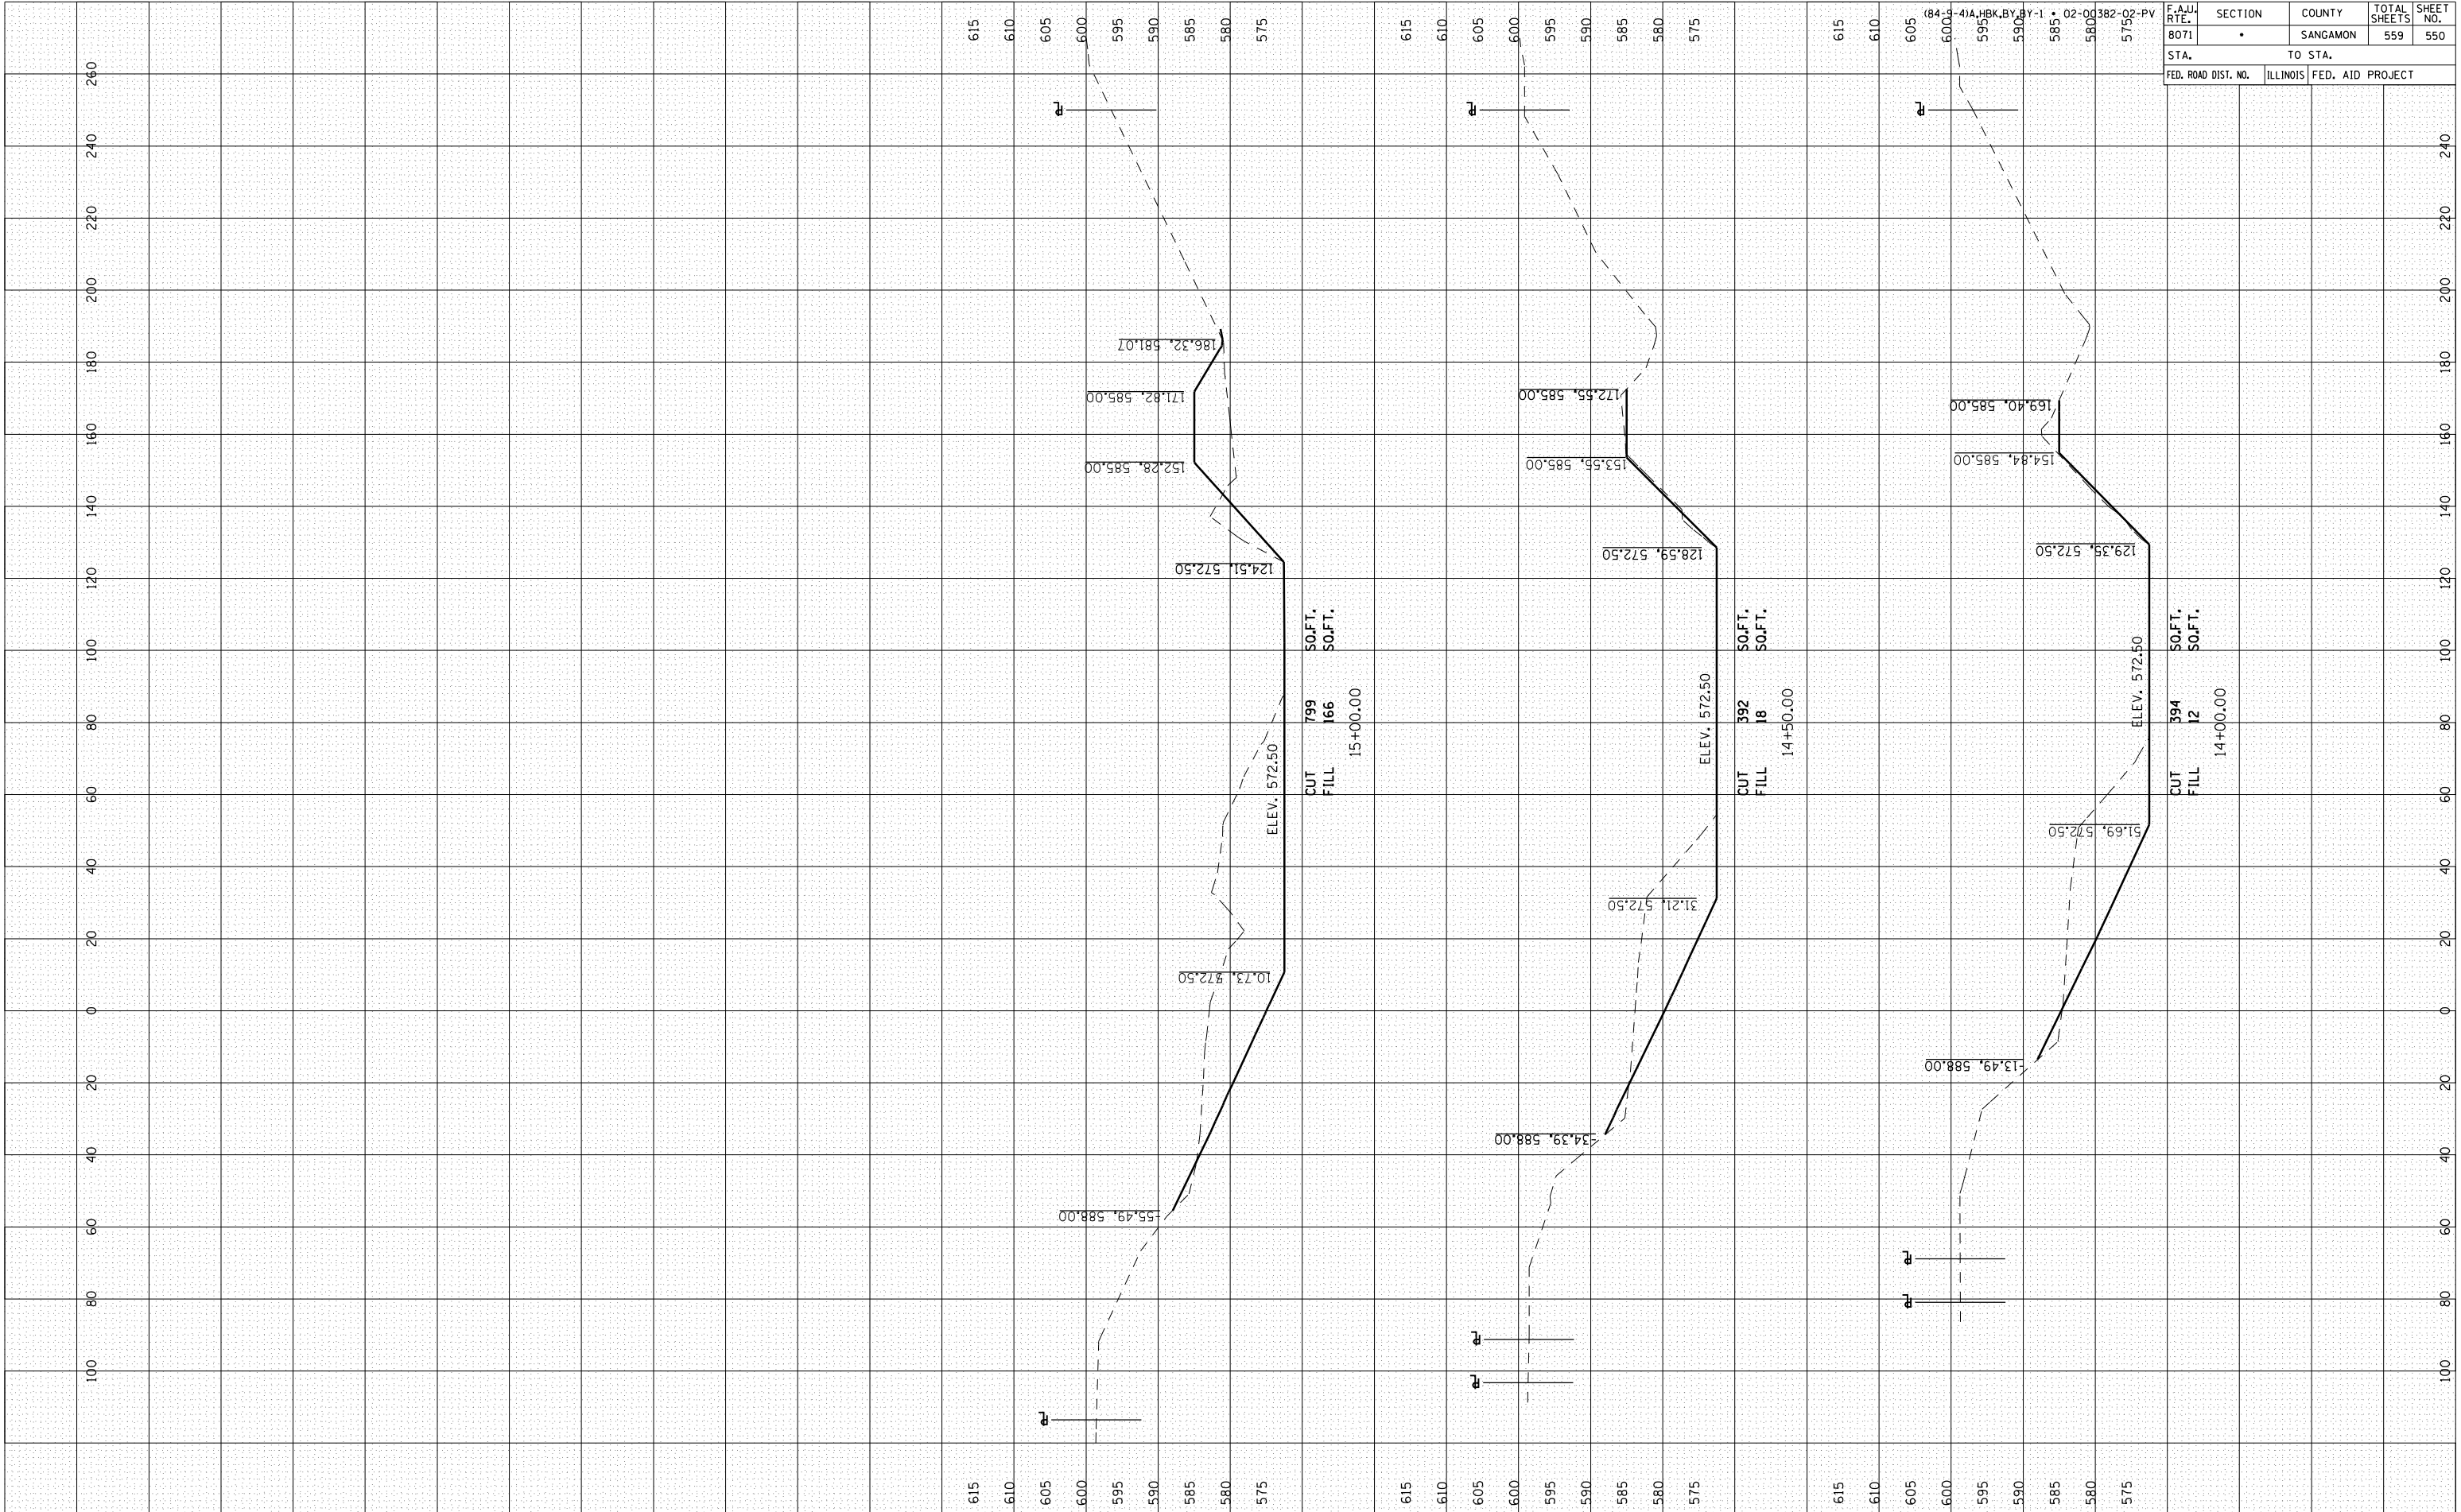

CUT 799 SOFT.
FILL 166 SOFT.
15+00.00

CUT 392 SOFT.
FILL 18 SOFT.
14+50.00

CUT 394 SOFT.
FILL 12 SOFT.
14+00.00