



F.A.P. RTE.	SECTION	COUNTY	TOTAL SHEETS	SHEET NO.
310	115(RS-3,B-2)	MORGAN	42	7
STA		TO STA		
FED. ROAD DIST. NO.	ILLINOIS	FED. AID PROJECT		
STATE CONTRACT NO. T2663				

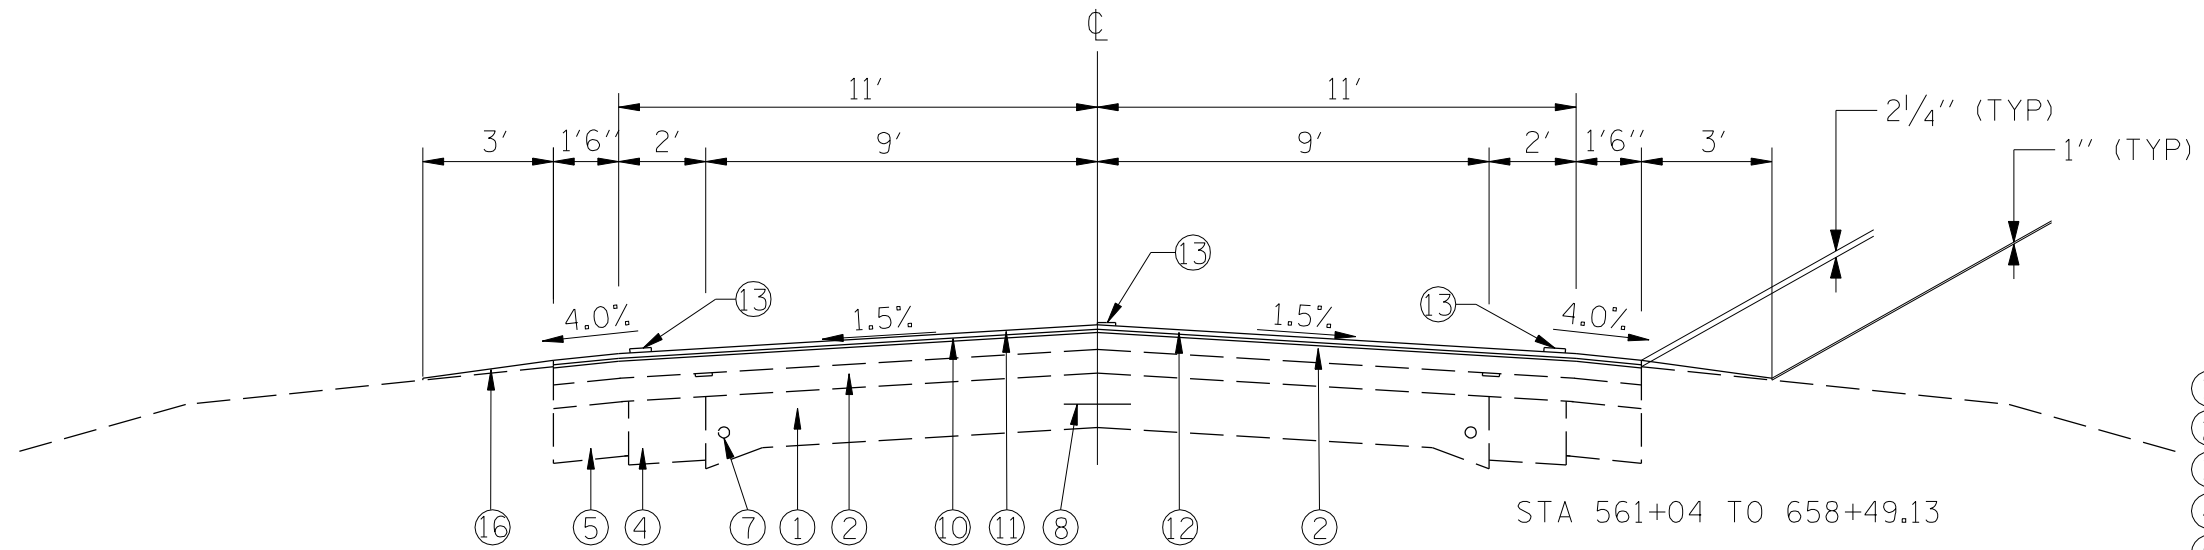

PROPOSED

- EXISTING
- ① P.C.C. PAVEMENT, 9''-6''-9''
 - ② BITUMINOUS CONCRETE, 6''
 - ③ P.C.C. BASE COURSE, 8''
 - ④ P.C.C. WIDENING, 8''
 - ⑤ BITUMINOUS SHOULDER, 6'' MIN.
 - ⑥ AGGREGATE SHOULDER
 - ⑦ SMOOTH BAR, 3/4''
 - ⑧ TIE BAR, 1/2''

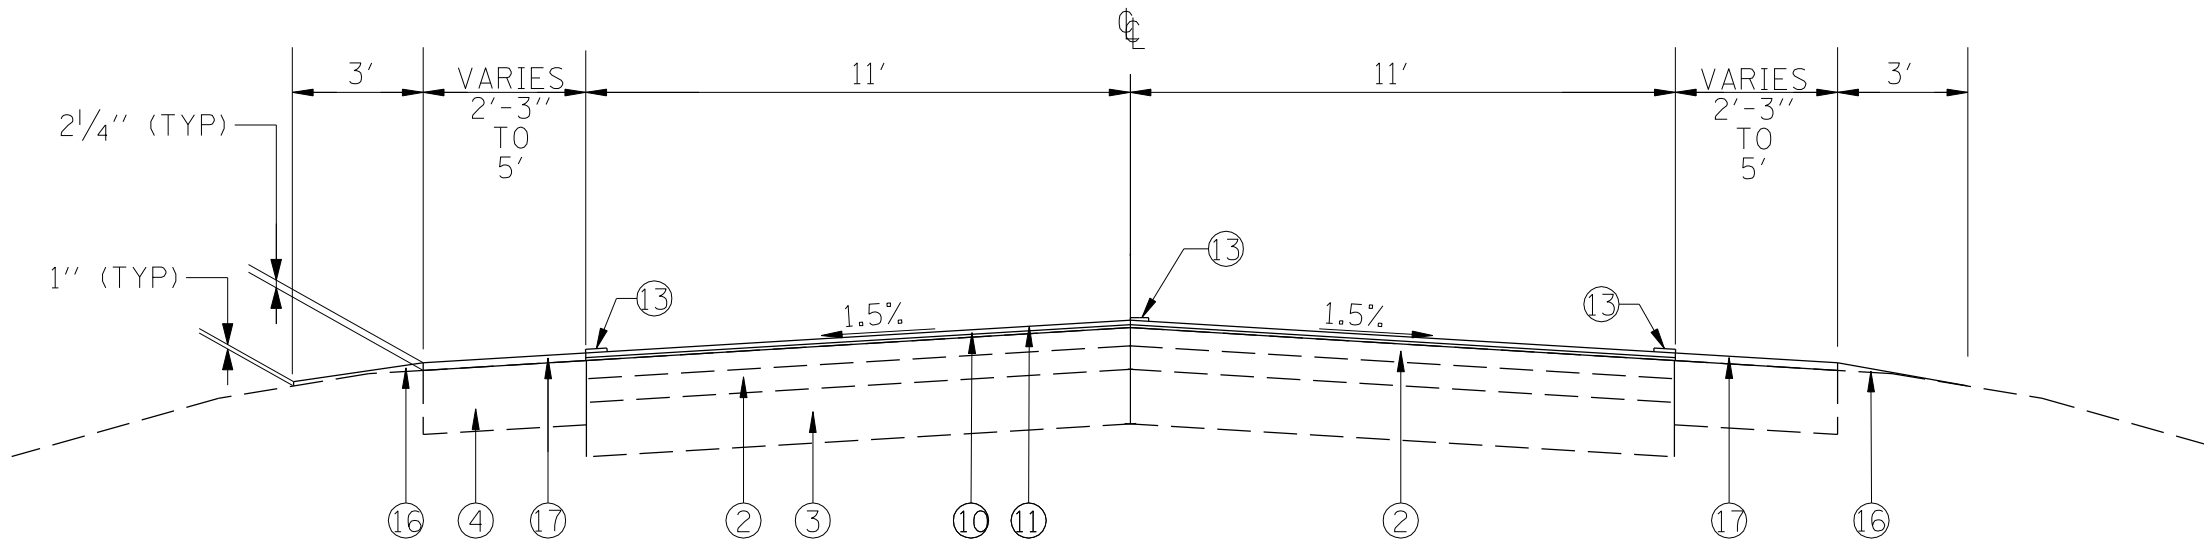

PROPOSED

- PROPOSED
- ⑨ AGGREGATE SHOULDERS, TYPE B, 6''
 - ⑩ LEVELING BINDER (MACHINE METHOD), SUPERPAVE, N-50, 3/4'' & VAR
 - ⑪ BITUMINOUS CONCRETE SURFACE COURSE, SUPERPAVE, MIX "C", N50, 1 1/2''
 - ⑫ BITUMINOUS SURFACE REMOVAL VARIABLE DEPTH (3/4 '' AVG)
 - ⑬ PAINT PAVEMENT MARKING - LINE 5''
 - ⑭ FURNISHED EXCAVATION
 - ⑮ BITUMINOUS CONCRETE BINDER COURSE, VARIABLE DEPTH (2 1/4'' MIN)
 - ⑯ AGGREGATE SHOULDERS, TYPE B
 - ⑰ BITUMINOUS SHOULDERS SUPERPAVE, 2 1/4''
 - ⑱ BITUMINOUS CONCRETE BASE COURSE WIDENING, SUPERPAVE 10 INCH

REVISIONS	
NAME	DATE

ILLINOIS DEPARTMENT OF TRANSPORTATION

TYPICAL SECTIONS

F.A.P. ROUTE 310 (US 67)

MORGAN COUNTY

SCALE: VERT. NONE
HORIZ. NONE
DATE: 01/27/2005

DRAWN BY: AJP
CHECKED BY: JDJ