



F.A.P. RTE.	SECTION	COUNTY	TOTAL SHEETS	SHEET NO.
310	115(RS-3,B-2)	MORGAN	42	17
STA.		TO STA.		
FED. ROAD DIST. NO.	ILLINOIS	FED. AID PROJECT		STATE CONTRACT NO. T2663

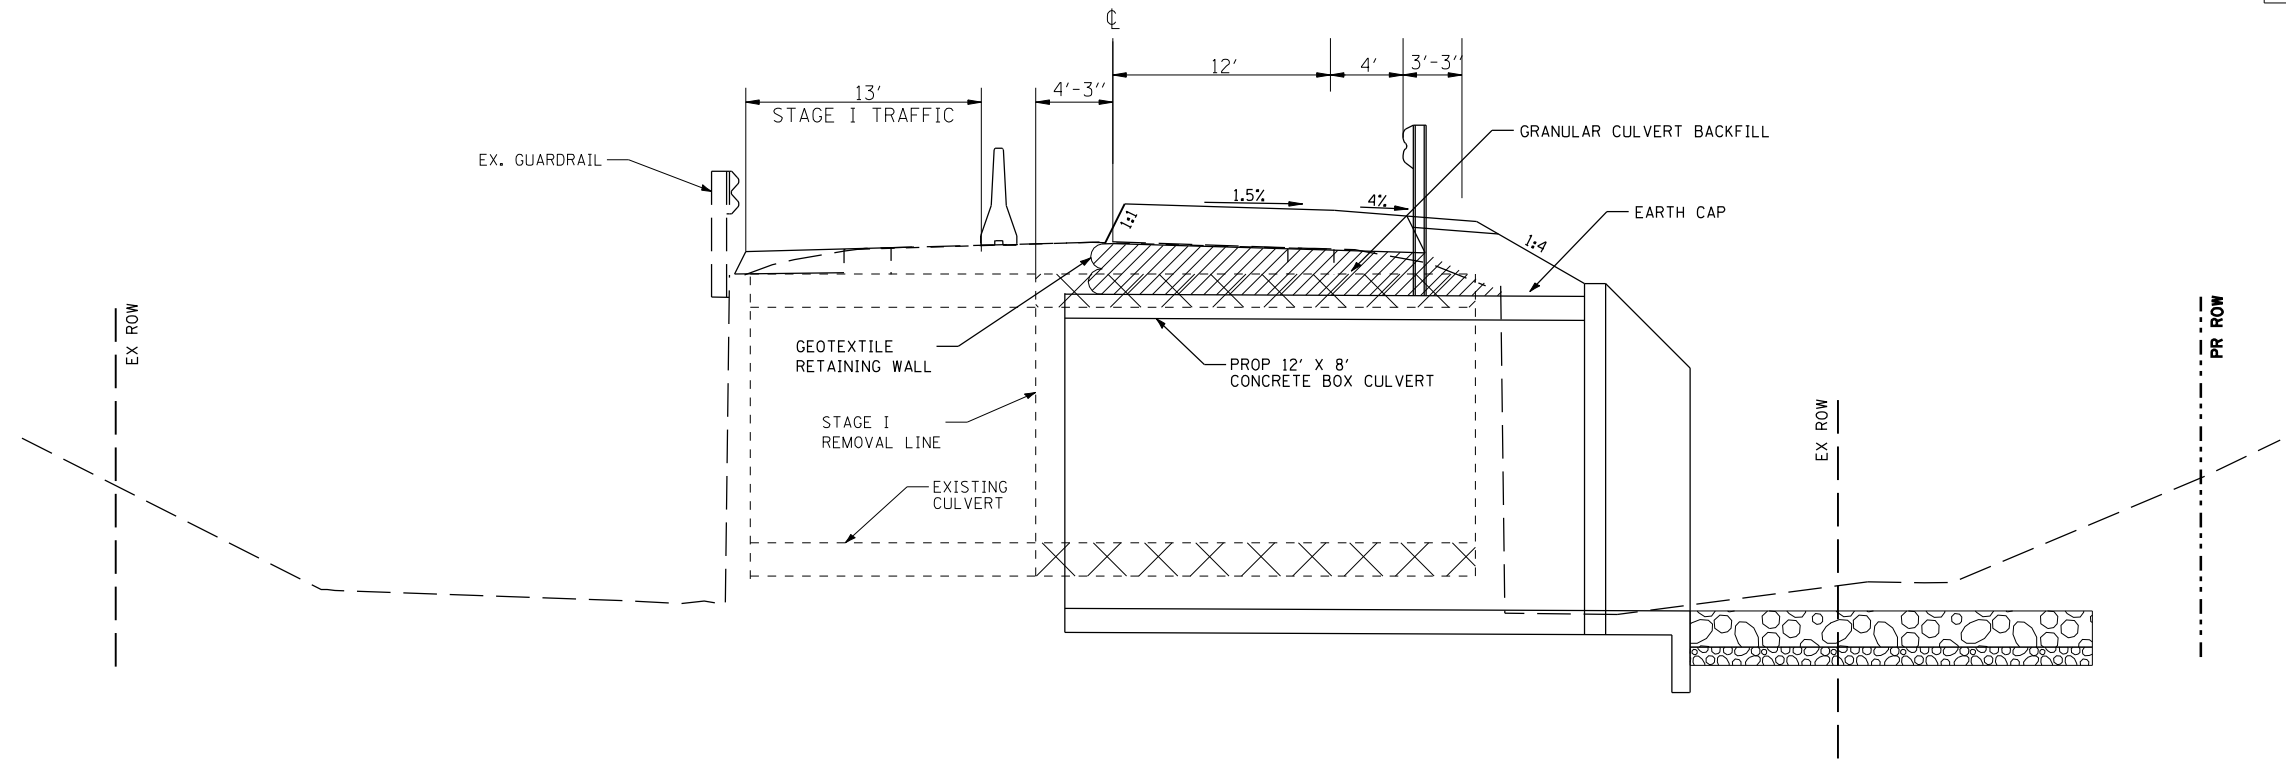

**STAGE I**

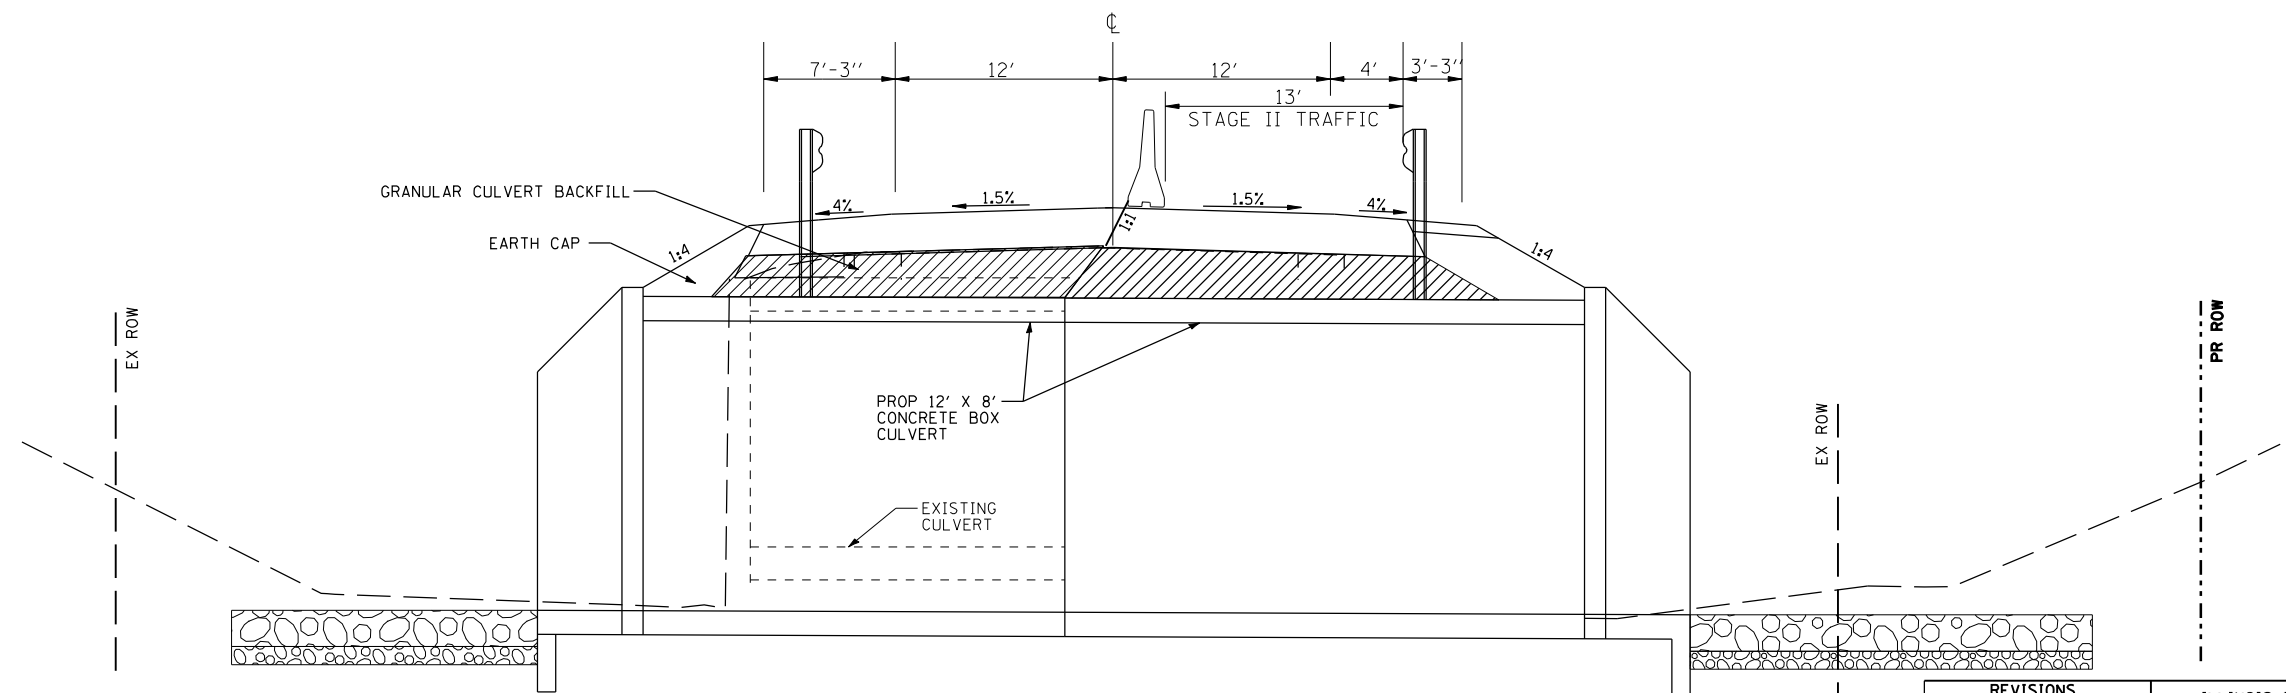

**STAGE II**

REVISIONS	
NAME	DATE

ILLINOIS DEPARTMENT OF TRANSPORTATION  
**STAGING CROSS SECTIONS**  
 F.A.P. ROUTE 310 (US 67)  
 MORGAN COUNTY

SCALE: VERT. NONE  
 HORIZ. NONE  
 DATE: 03/01/2004  
 DRAWN BY: AJP  
 CHECKED BY: JDJ