

F.A.P. RTE.	SECTION	COUNTY	TOTAL SHEETS	SHEET NO.
310	115(RS-3,B-2)	MORGAN	42	36
STA. 662+50.10		TO STA. 663+00.00		
FED. ROAD DIST. NO.		ILLINOIS FED. AID PROJECT		
		STATE CONTRACT NO. 72663		
65	70	75	80	


BY	DATE

FINAL SURVEY	SURVEYED	PLOTTED	DATE

BY	DATE

ORIGINAL SURVEY	SURVEYED	PLOTTED	DATE

Pct Date: 12/5/2006
 Plotted By: [illegible]
 Pen Table: [illegible]
 Filename: [illegible]

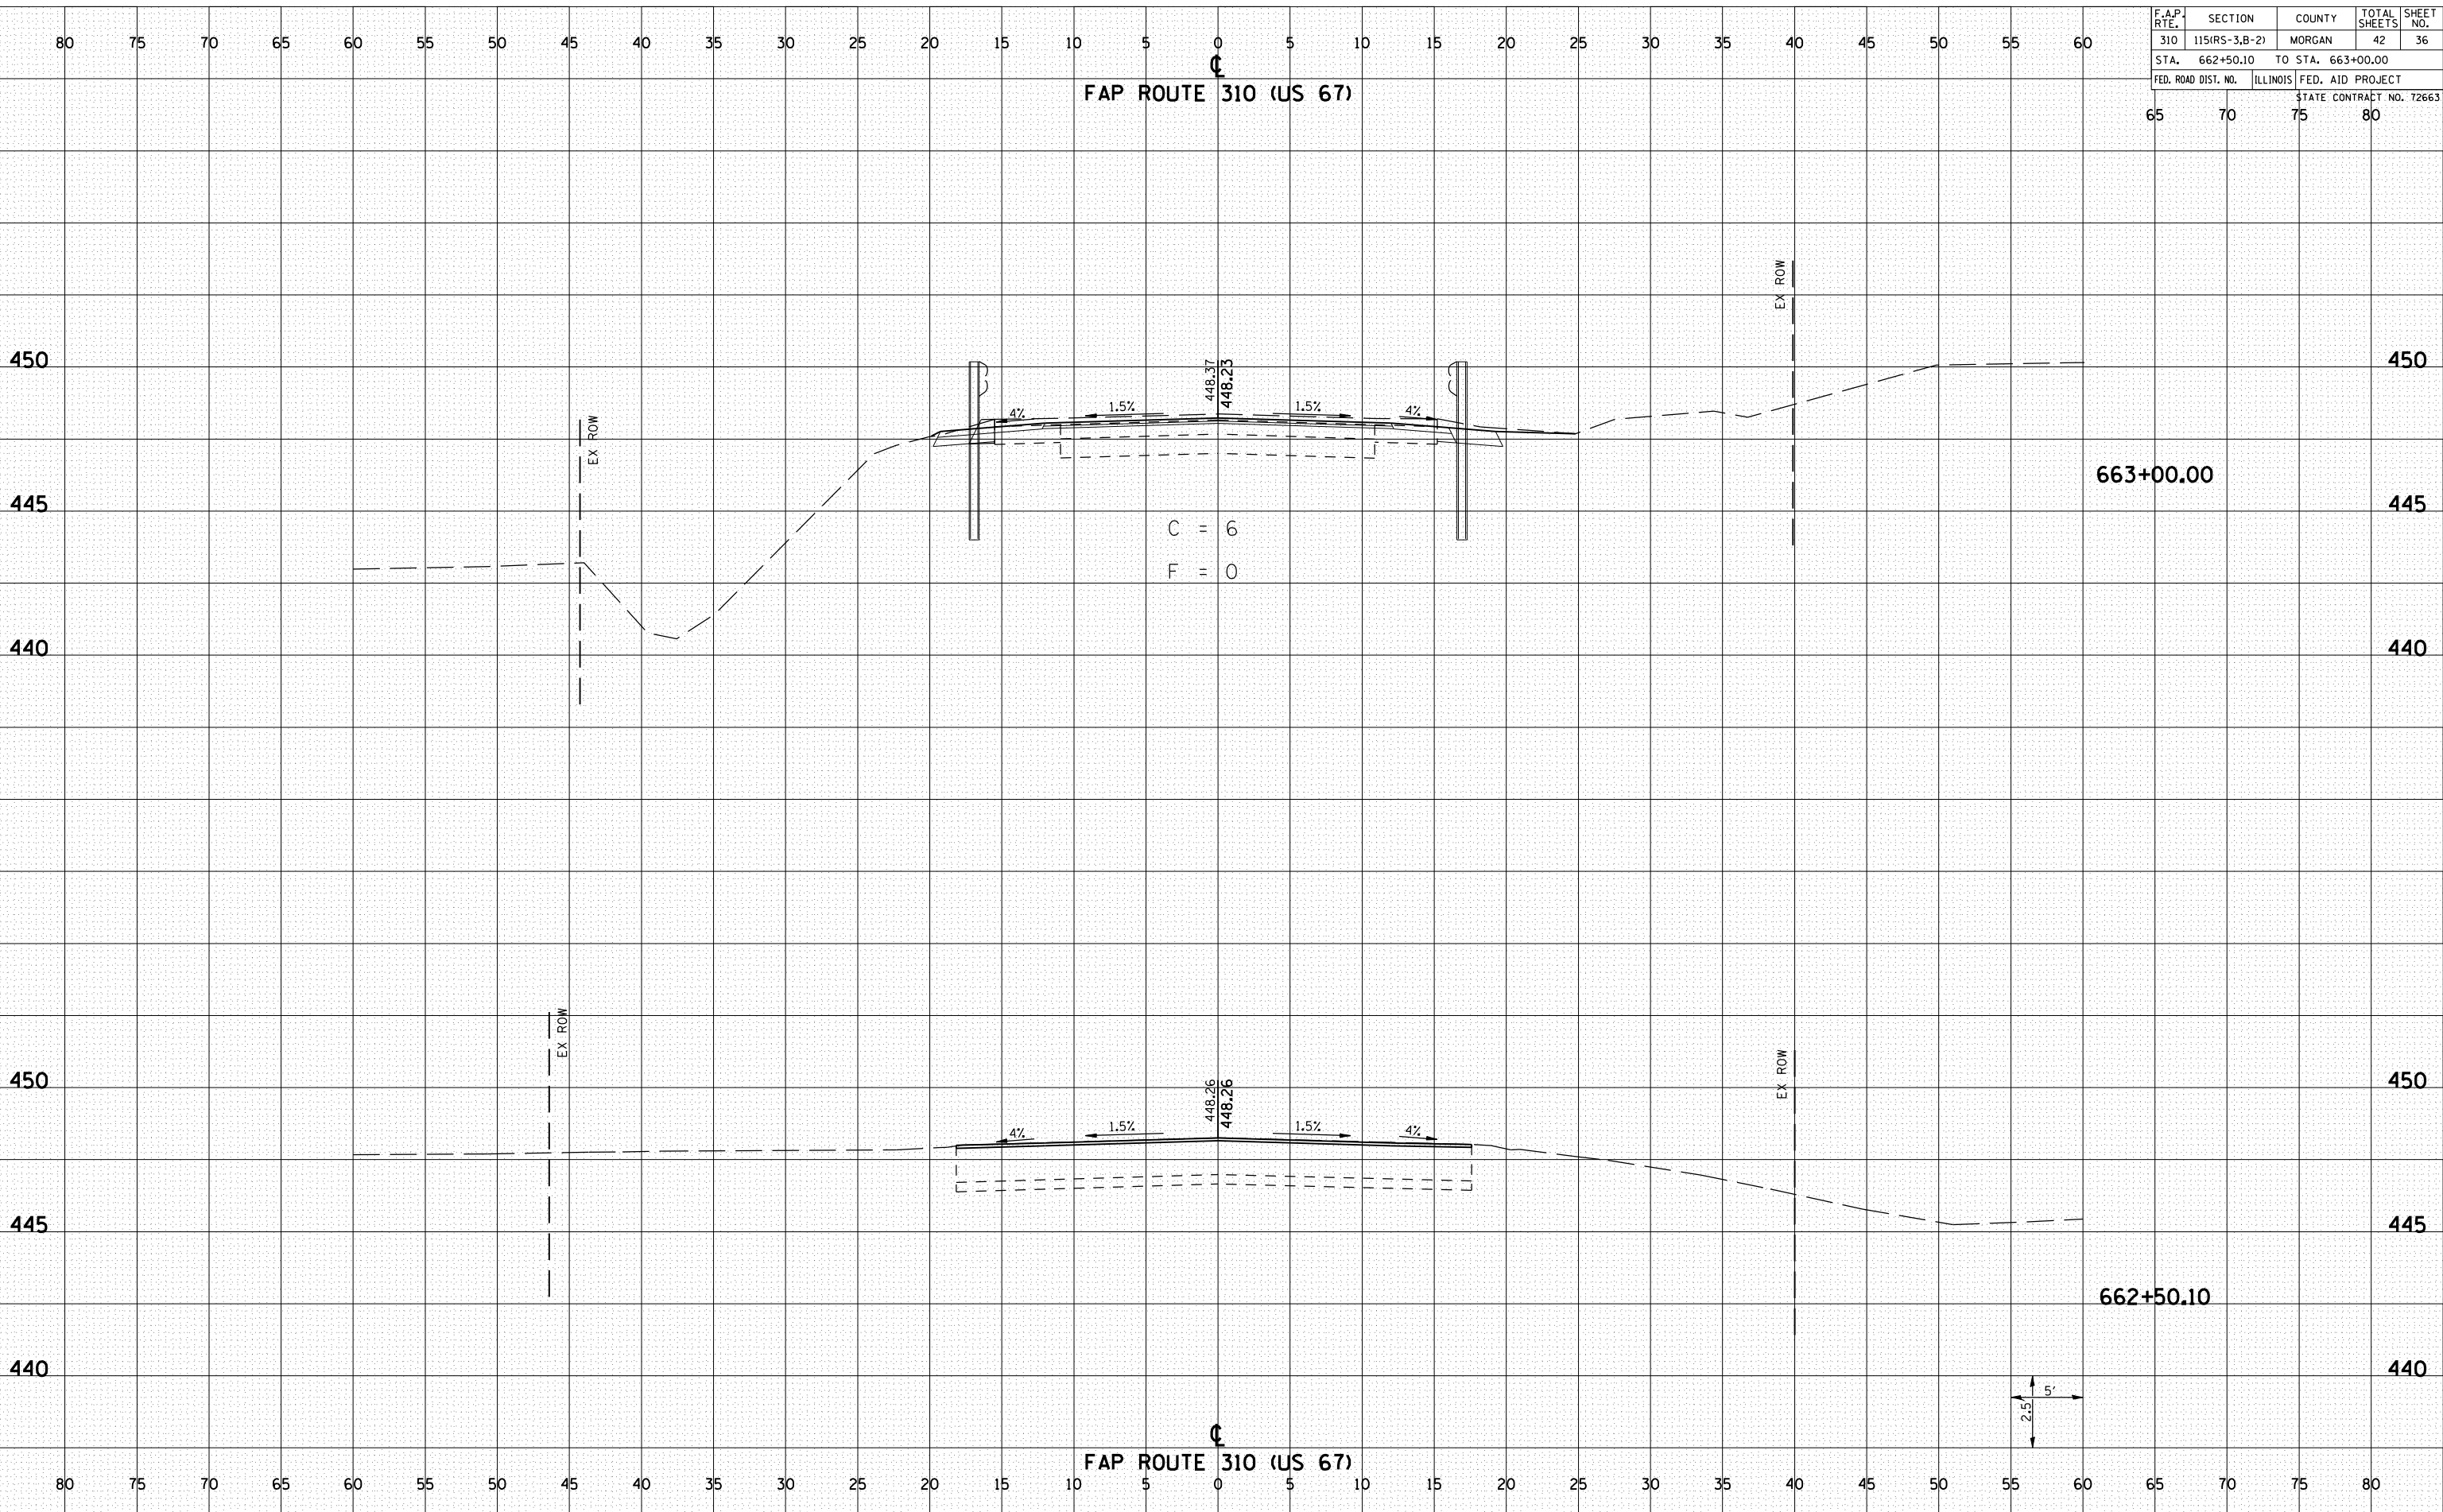

\$\$SUB\$

FAP 310 (US 67) CROSS SECTIONS STA 662+50.10 TO STA 663+00.00