


F.A.P. RTE.	SECTION	COUNTY	TOTAL SHEETS	SHEET NO.
753	139B-1	SANGAMON	39	9A
FED. ROAD DIST. NO.		ILLINOIS	FED. AID PROJECT	

GENERAL NOTES:

ACTUAL MAX WIDTHS ARE TO BE MEASURED BY THE ENGINEER AFTER TEMPORARY CONCRETE BARRIER WALL IS PLACED FOR STAGE I. WIDTH SHALL BE REMEASURED AND SIGNS UPDATED FOR STAGE II.

MAX WIDTH SIGNS SHALL BE PAID FOR AS ONE LUMP SUM UNDER "WIDTH RESTRICTION SIGNING" (PAY CODE * X7200201)

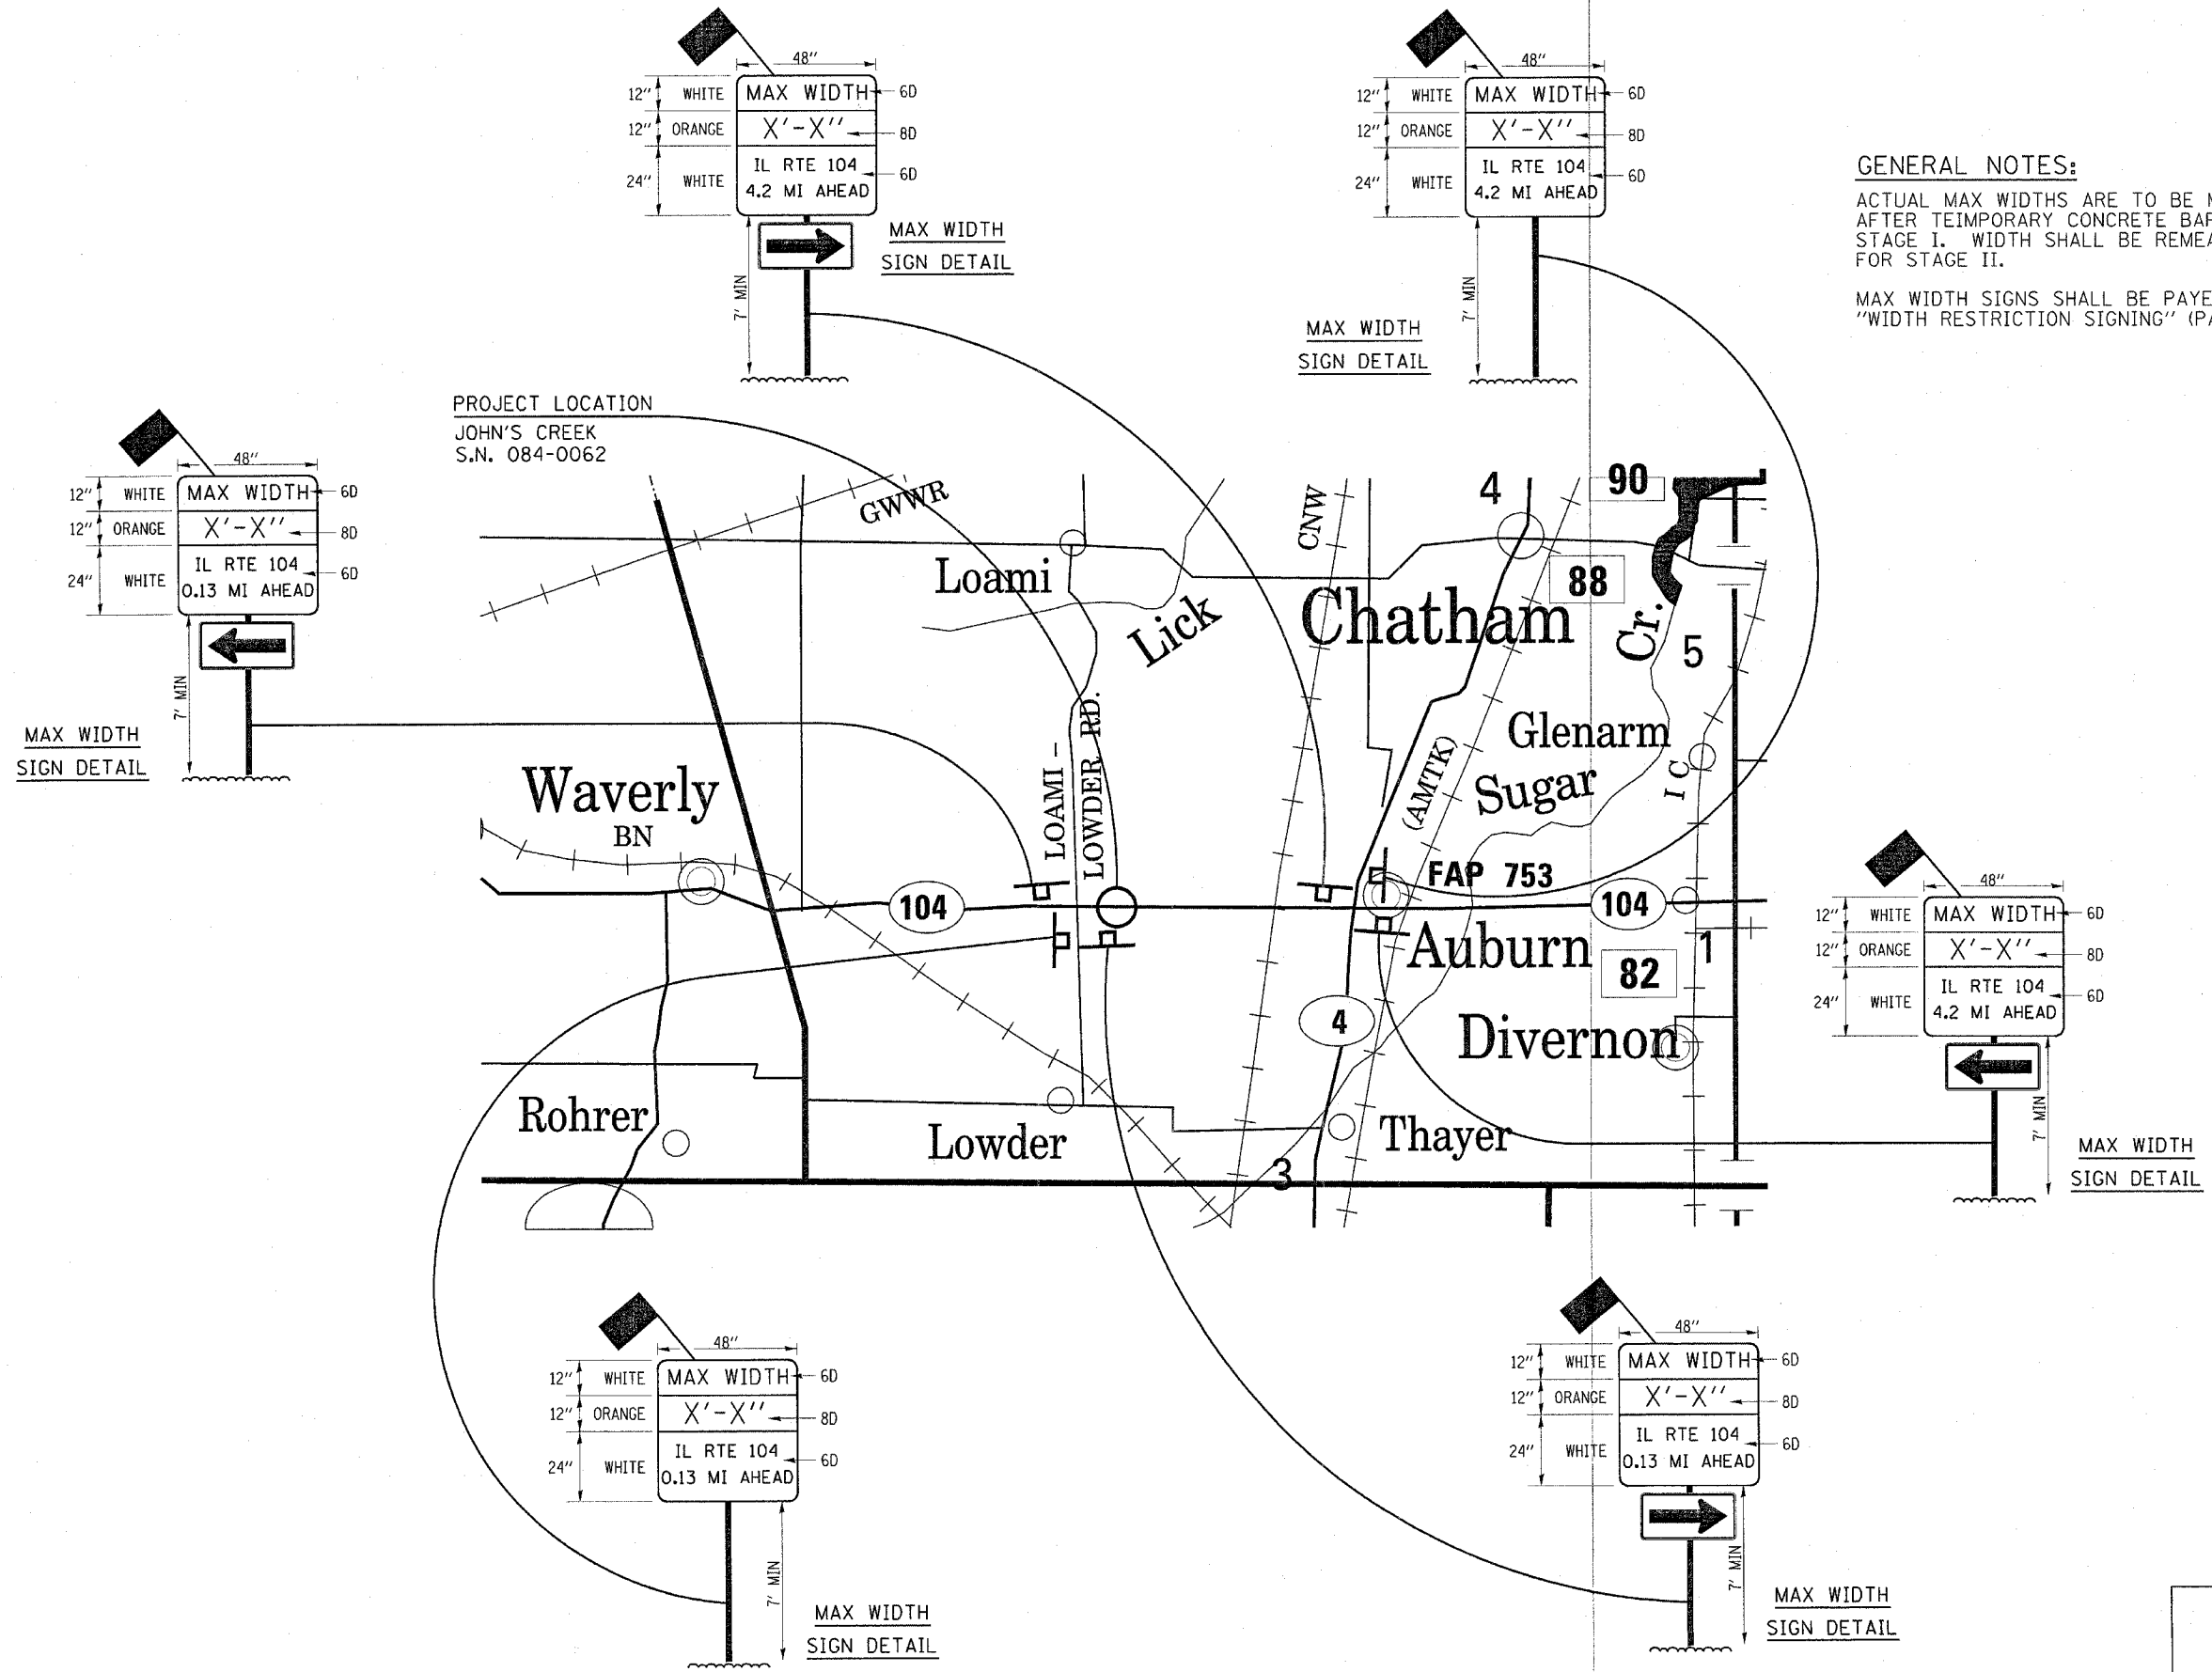

ILLINOIS DEPARTMENT OF TRANSPORTATION

MAXIMUM WIDTH SIGNING

DATE02/2007

DRAWN BY RTS
CHECKED BY MEB

ADDED SHEET 2-26-07