
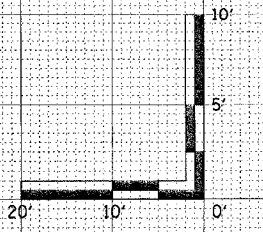


F.A.P. RTE.	SECTION	COUNTY	TOTAL SHEETS	SHEET NO.
753	139B-1	SANGAMON	39	29
STA.		TO STA.		
FED. ROAD DIST. NO.		ILLINOIS FED. AID PROJECT		

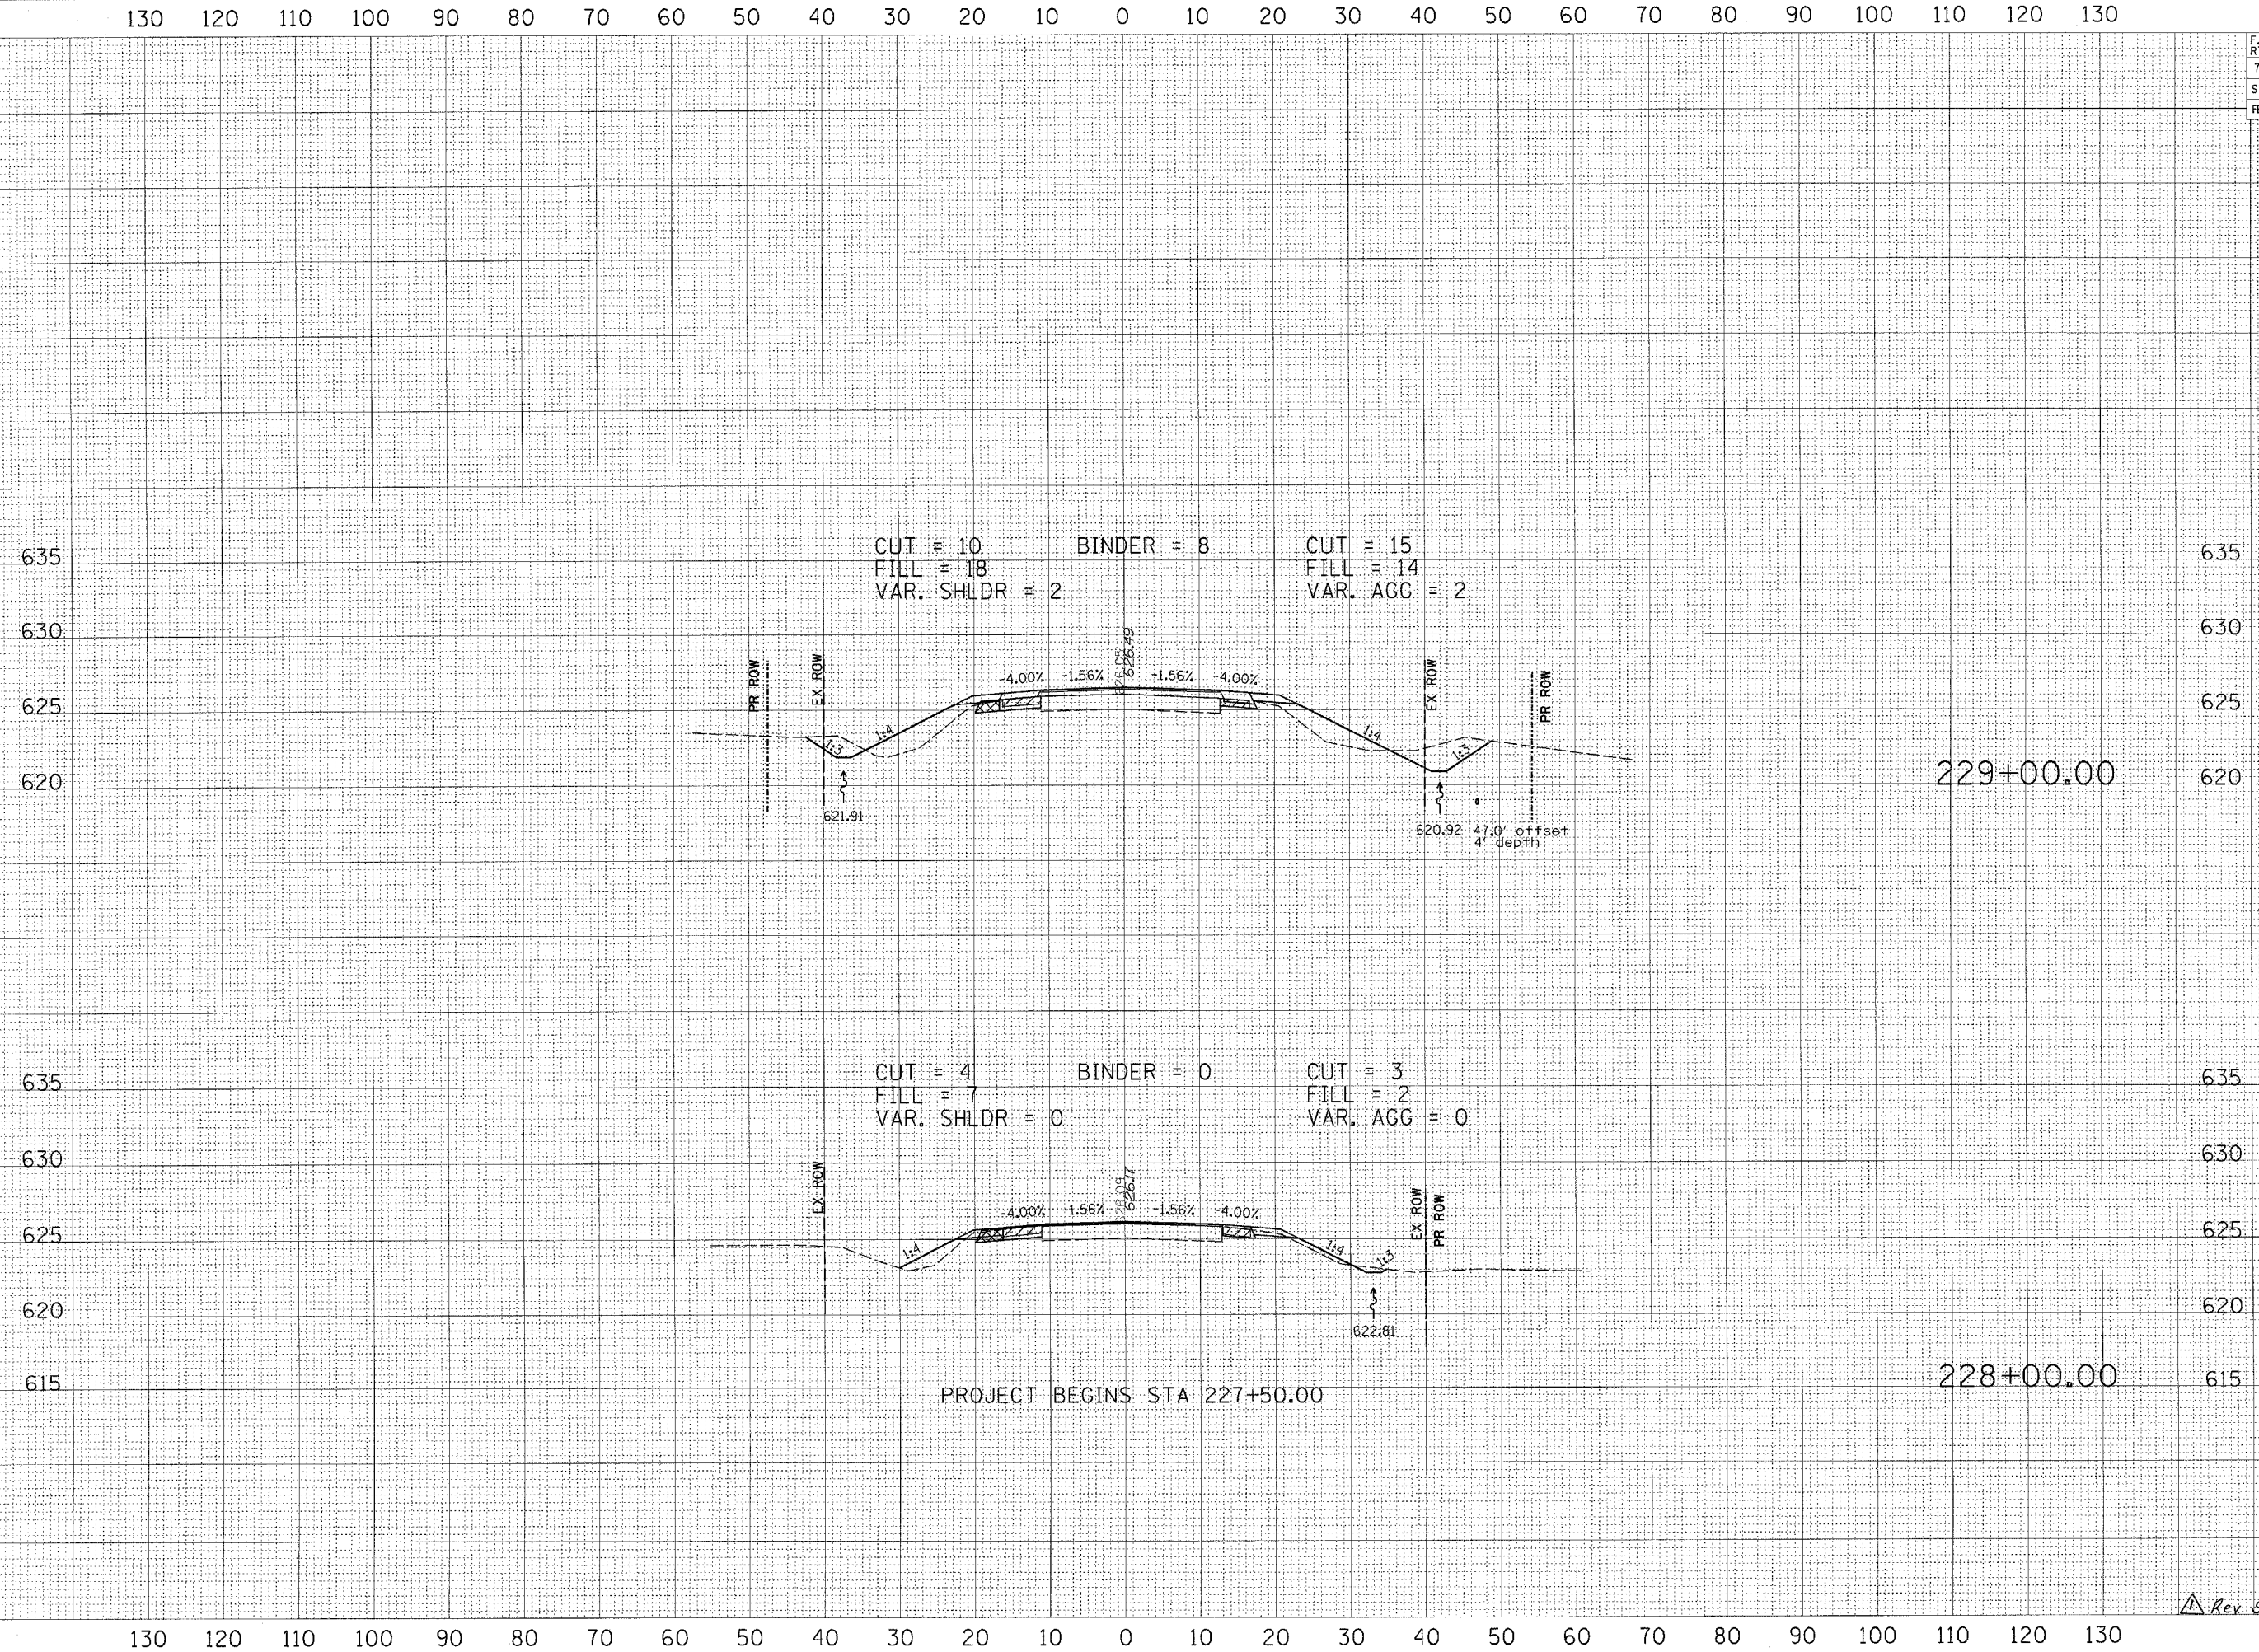

Rev. Sheet 2-26-07

PROJECT PLOTTED
 SCALE PLOTTED
 NOTE BOOK
 AREAS CHECKED

PROJECT PLOTTED
 SCALE PLOTTED
 NOTE BOOK
 AREAS CHECKED

130 120 110 100 90 80 70 60 50 40 30 20 10 0 10 20 30 40 50 60 70 80 90 100 110 120 130

130 120 110 100 90 80 70 60 50 40 30 20 10 0 10 20 30 40 50 60 70 80 90 100 110 120 130