



130 120 110 100 90 80 70 60 50 40 30 20 10 0 10 20 30 40 50 60 70 80 90 100 110 120 130

F.A.P. RTE. 753	SECTION 139B-1	COUNTY SANGAMON	TOTAL SHEETS 39	SHEET NO. 30
STA.		TO STA.		
FED. ROAD DIST. NO.	ILLINOIS	FED. AID PROJECT		


CUT = 41      BINDER = 22      CUT = 12  
 FILL = 38      VAR. SHLDR = 5      FILL = 33  
 VAR. AGG = 4

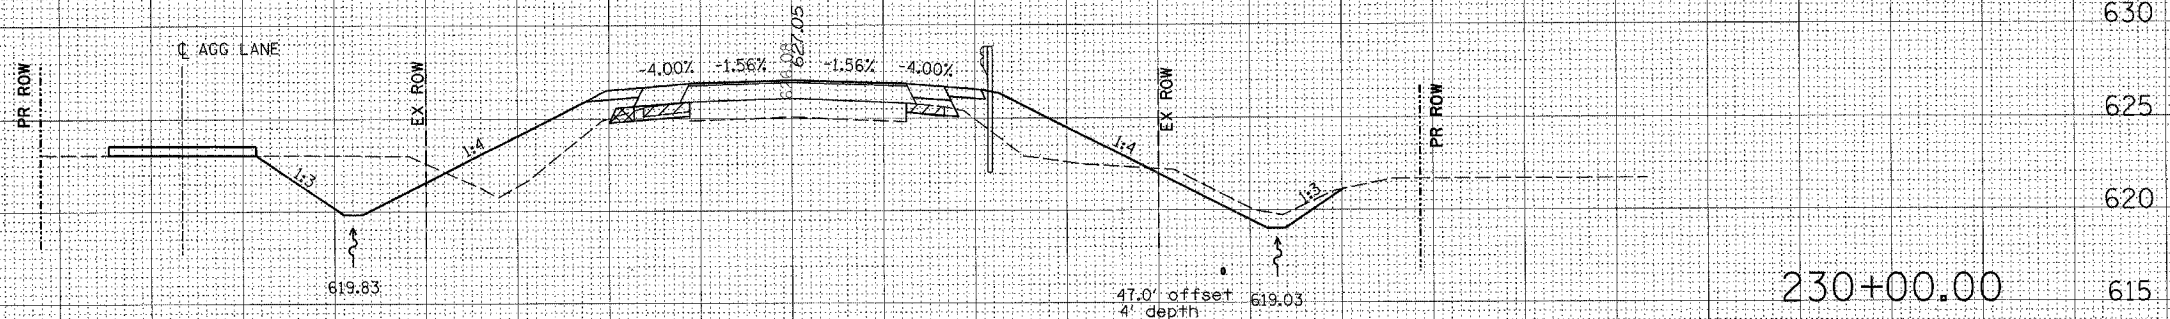

230+00.00

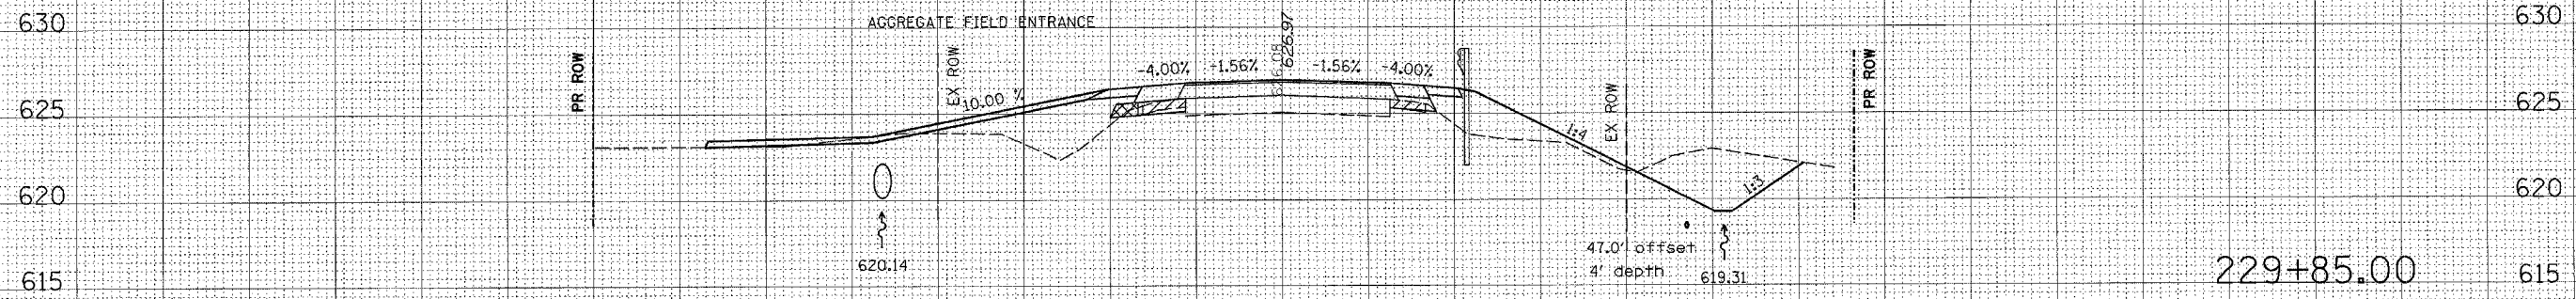

229+85.00

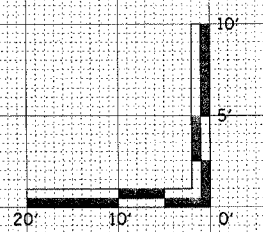

Rev. Sheet 2-26-07

130 120 110 100 90 80 70 60 50 40 30 20 10 0 10 20 30 40 50 60 70 80 90 100 110 120 130

DATE ED  
 SURVEY PLOTTED  
 NOTE BOOK NO.  
 AREAS CHECKED

DATE ED  
 SURVEY PLOTTED  
 NOTE BOOK NO.  
 AREAS CHECKED