


F.A.P. RTE.	SECTION	COUNTY	TOTAL SHEETS	SHEET NO.
753	1398-1	SANGAMON	39	35
STA.		TO STA.		
FED. ROAD DIST. NO.		ILLINOIS FED. AID PROJECT		

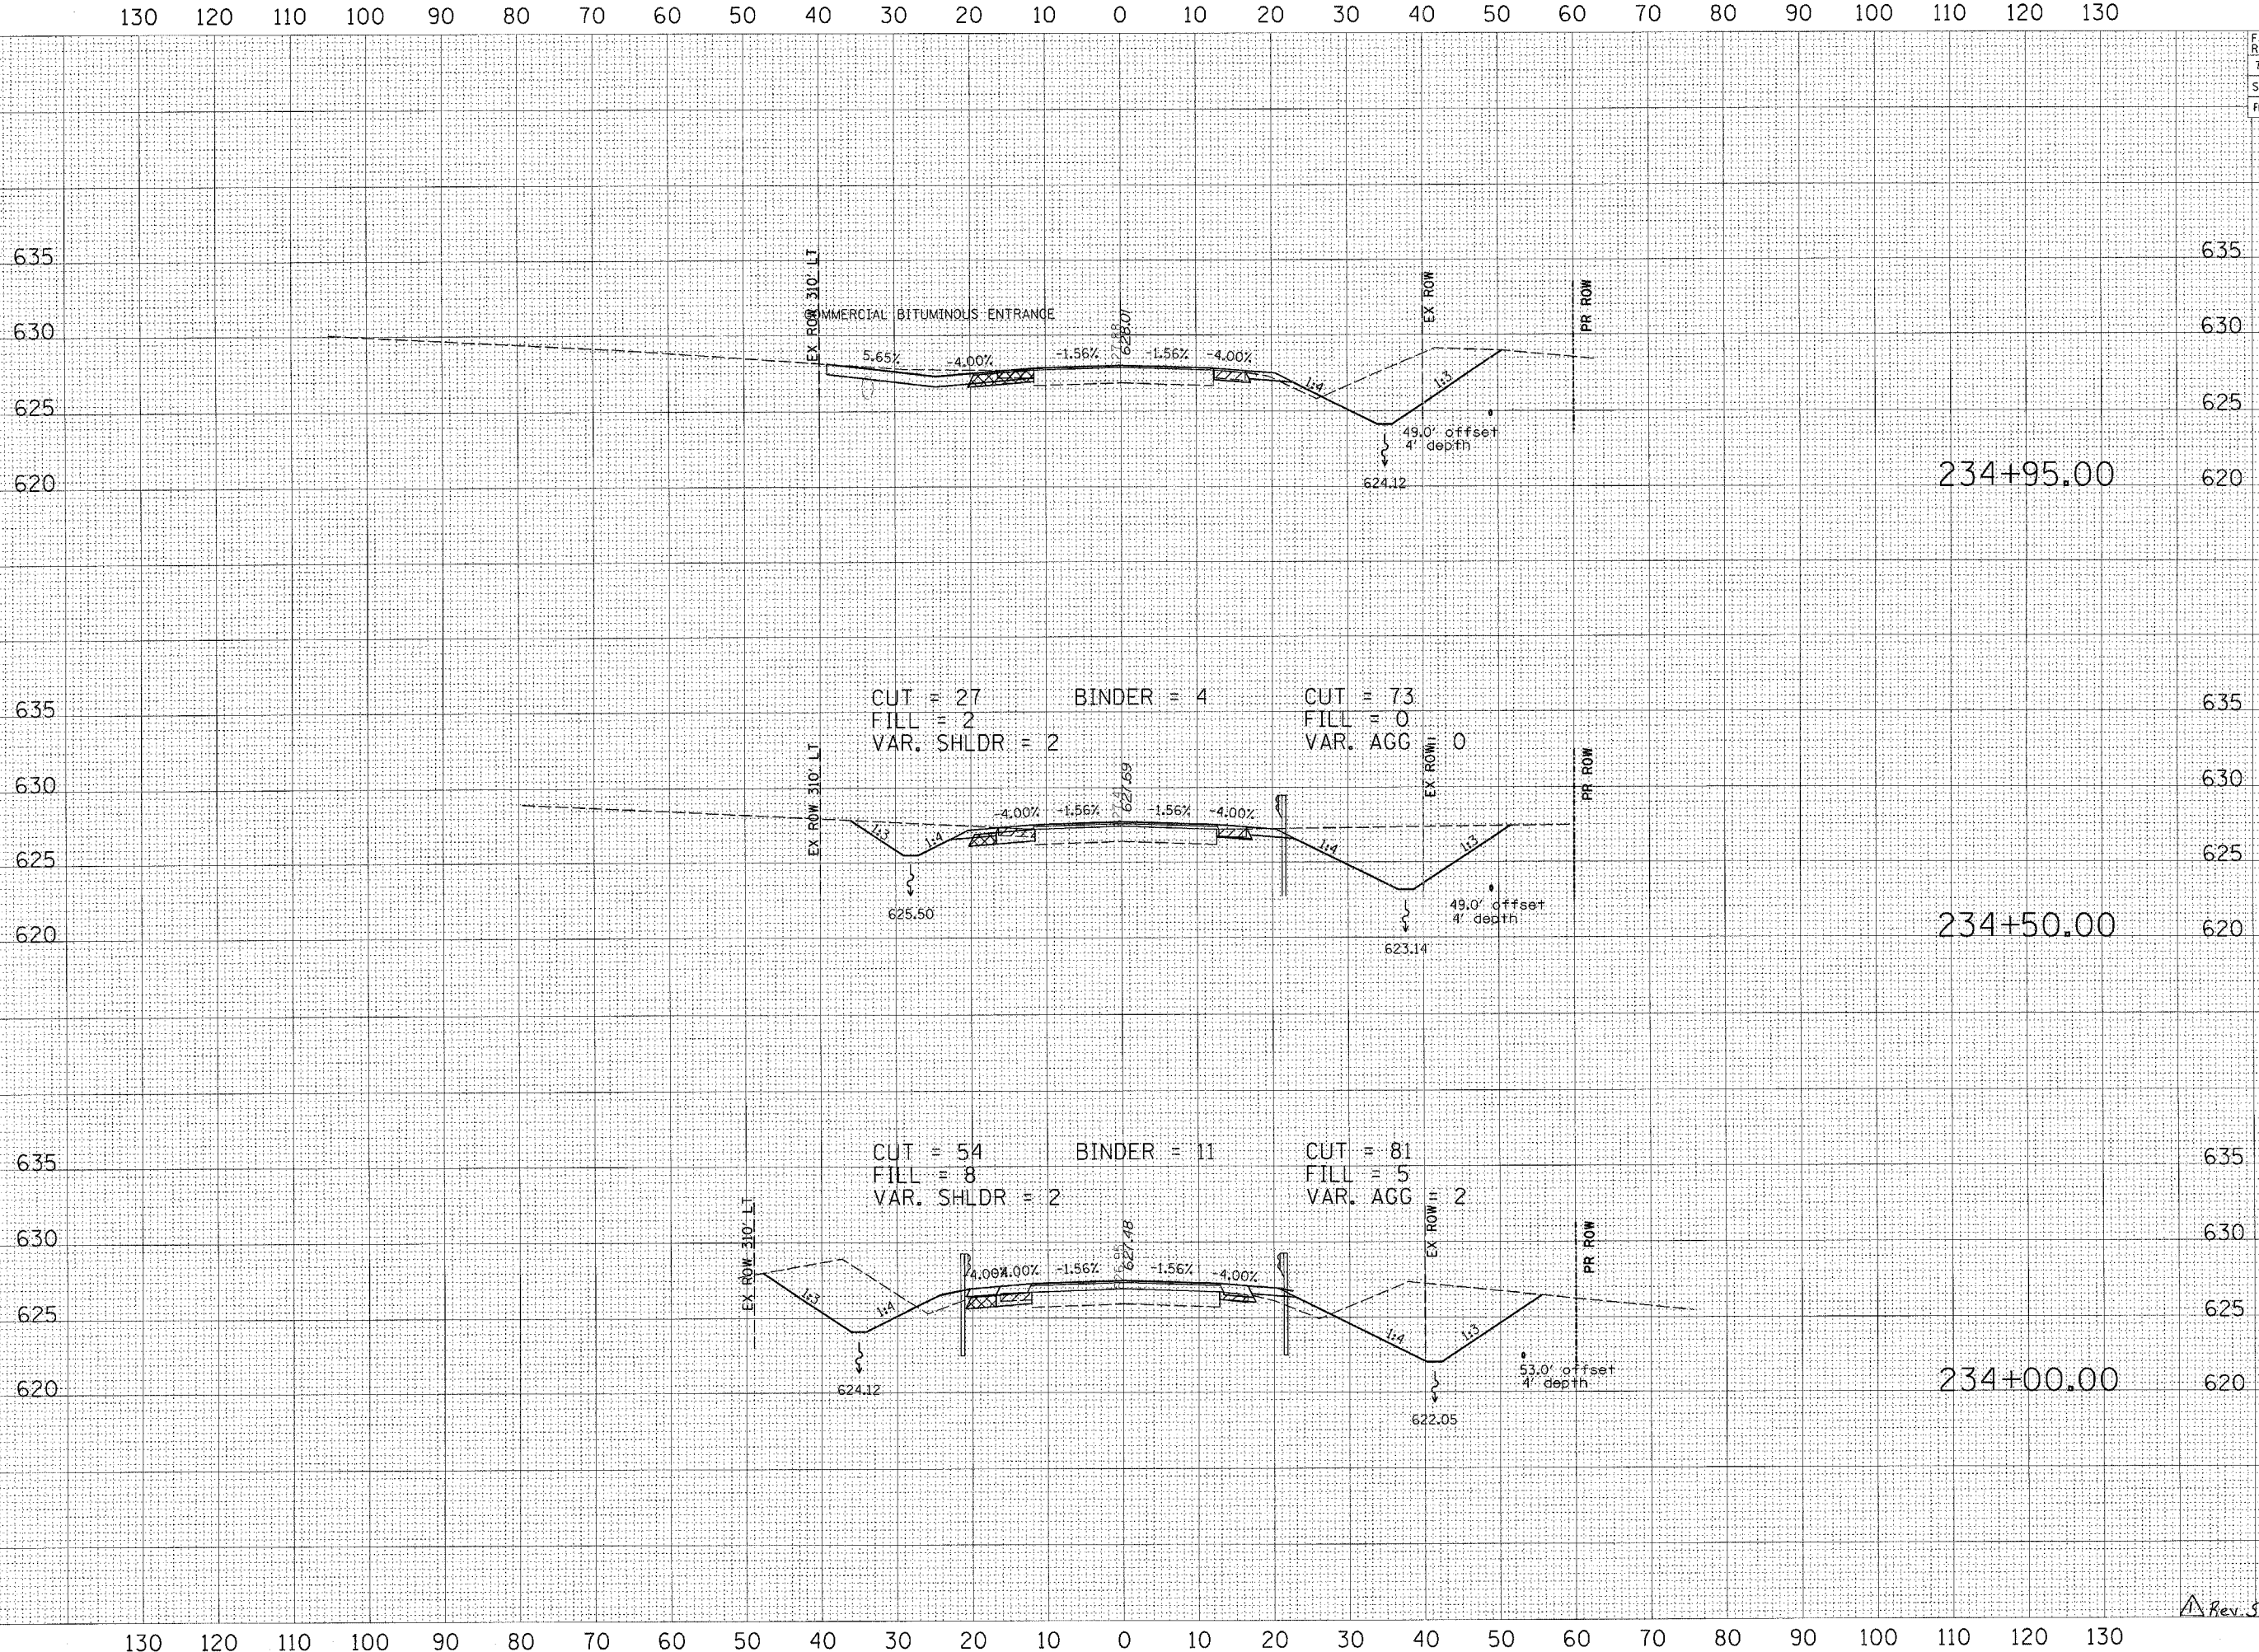

DESIGNED BY	CHECKED BY
DRAWN BY	APPROVED BY
DATE	

DATE	REVISION