


F.A.P. RTE.	SECTION	COUNTY	TOTAL SHEETS	SHEET NO.
753	139B-1	SANGAMON	39	4
FED. ROAD DIST. NO.	ILLINOIS	FED. AID PROJECT		

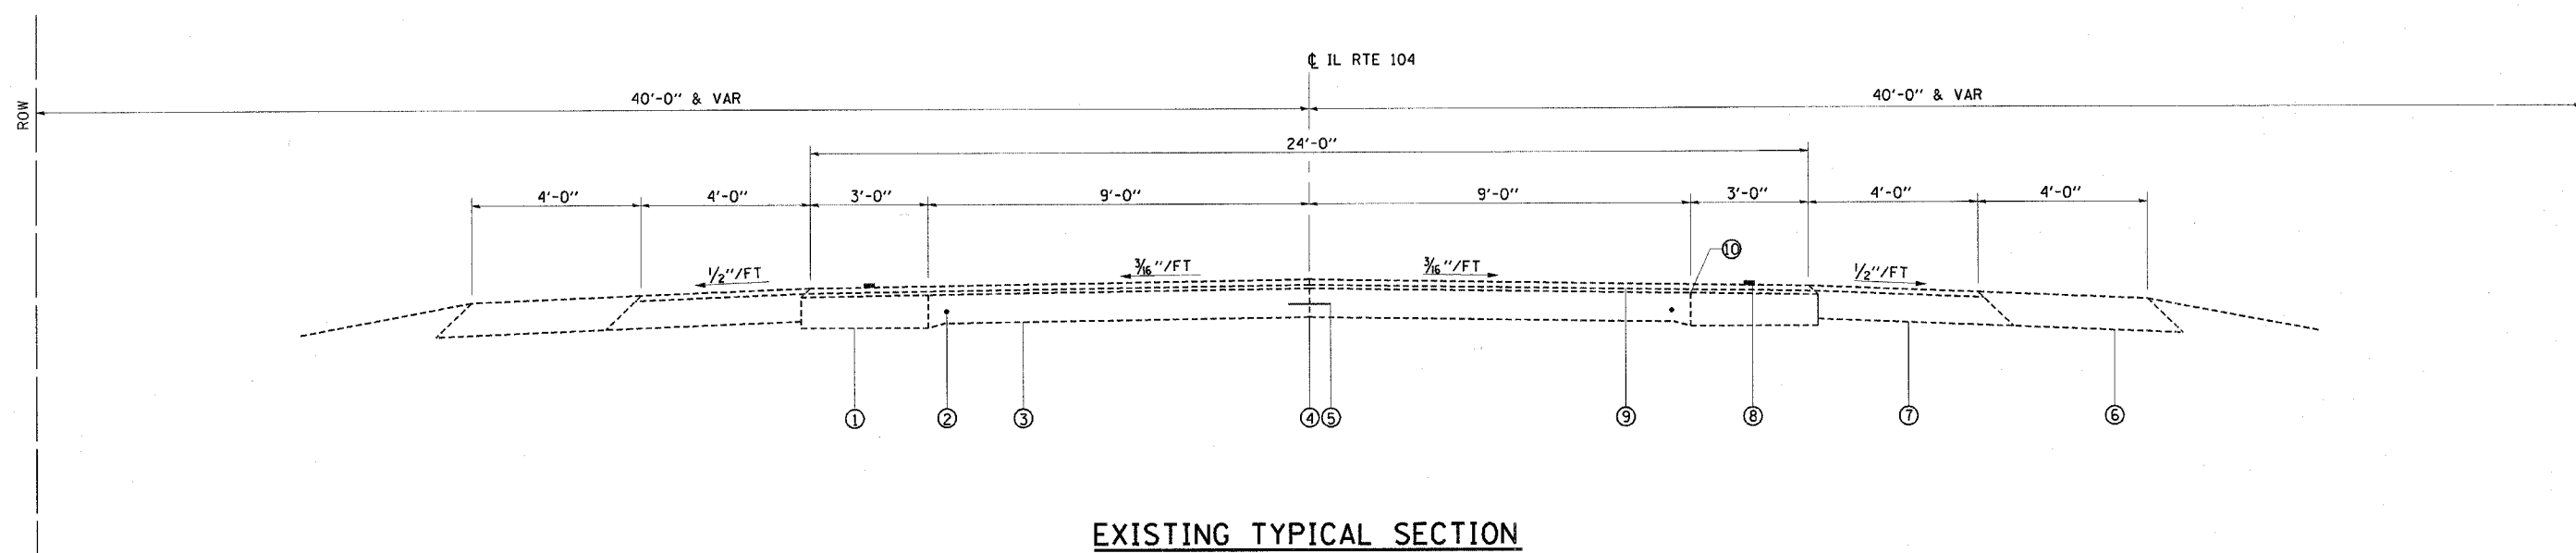

EXISTING TYPICAL SECTION

STA. 224+00.00 - STA. 231+65.00
 STA. 231+97.00 - STA. 239+00.00

LEGEND

- ① BITUMINOUS CONCRETE BASE COURSE WIDENING, 9"
- ② 3/4"Ø SMOOTH BAR
- ③ PCC PAVEMENT 9-6-9
- ④ METAL JOINT
- ⑤ 1/2"Ø DEFORMED BAR
- ⑥ AGGREGATE SHOULDERS, TYPE A
- ⑦ BITUMINOUS SHOULDERS, 8"
- ⑧ PAINT PAVEMENT MARKING-LINE, 5"
- ⑨ BITUMINOUS CONCRETE SURFACE COURSE, 1 1/2"
- ⑩ STRIP REFLECTIVE CRACK CONTROL TREATMENT

REVISIONS	
NAME	DATE

ILLINOIS DEPARTMENT OF TRANSPORTATION

EXISTING TYPICAL SECTION

DATE 3/03
 DRAWN BY ASB
 CHECKED BY TGC