
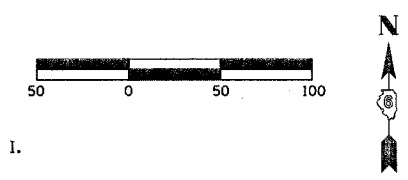


F.A.P. RTE.	SECTION	COUNTY	TOTAL SHEETS	SHEET NO.
753	139B-1	SANGAMON	39	8
FED. ROAD DIST. NO.		ILLINOIS	FED. AID PROJECT	

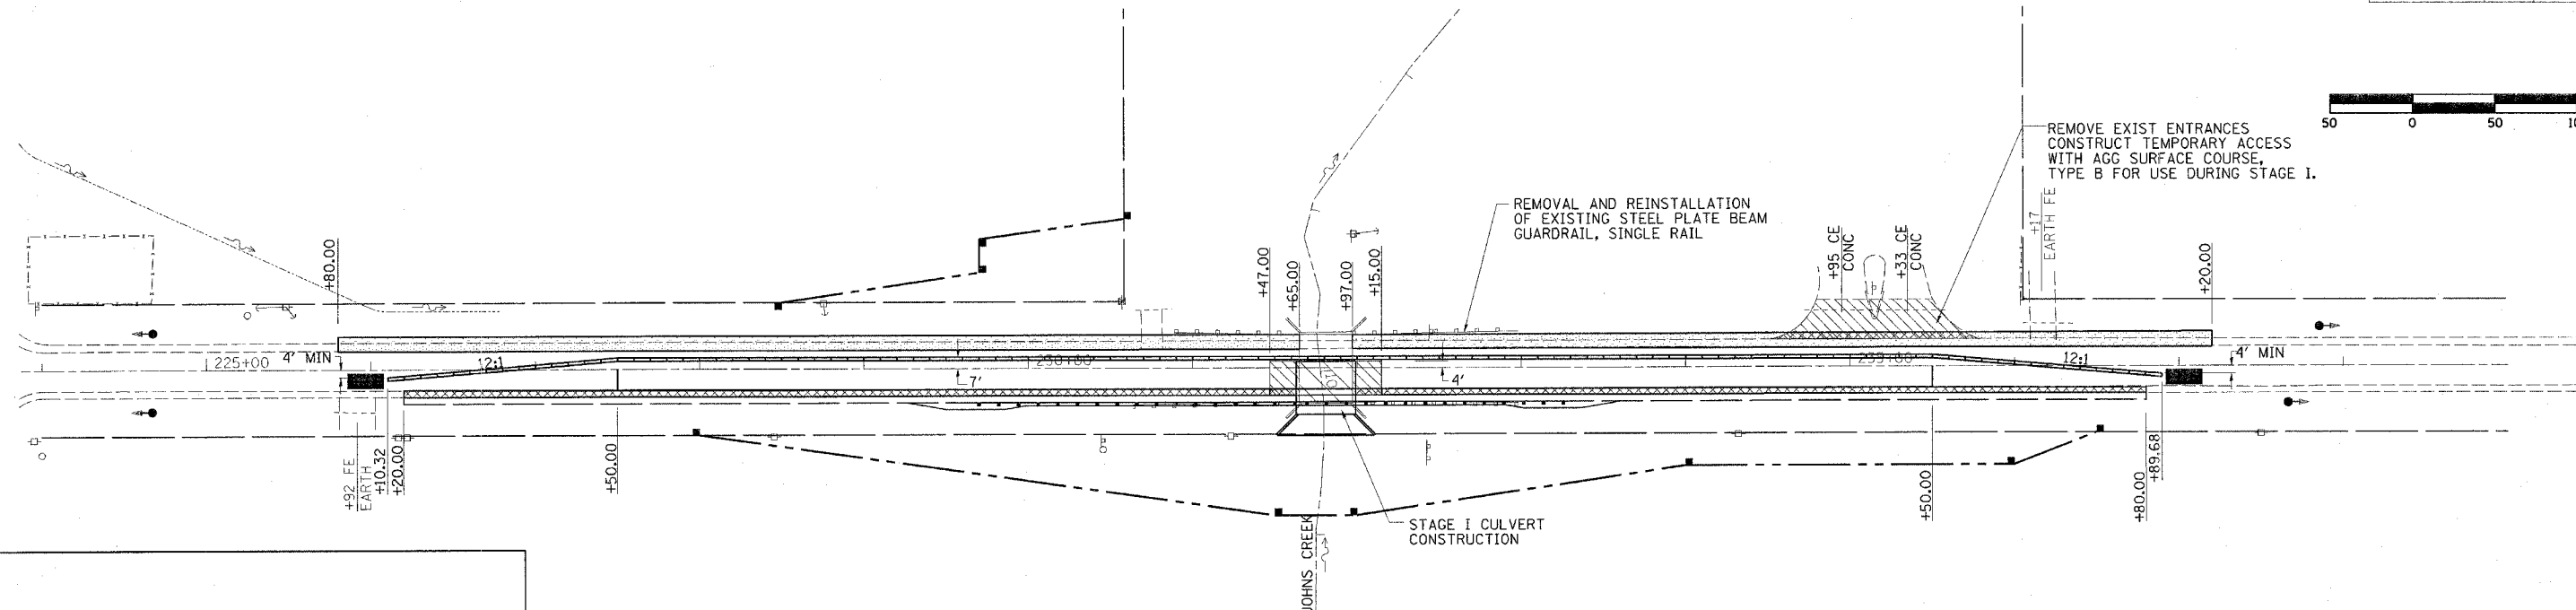


**PLAN LEGEND**

- HOT-MIX ASPHALT BASE COURSE WIDENING, 9"  
(TO BE PLACED PRIOR TO STAGE I)
- AGGREGATE BASE COURSE, TYPE B
- PAVEMENT REMOVAL
- BRIDGE REMOVAL
- IMPACT ATTENUATOR
- TRAFFIC SIGNAL

**NOTES:**

1. SEE CULVERT PLANS FOR CULVERT STAGE CONSTRUCTION DETAILS.
2. SEE STANDARD 701321 (SPECIAL) FOR ADDITIONAL DETAILS OF TRAFFIC CONTROL.
3. THIS WORK IS TO BE PAID FOR AS STANDARD 701321 (SPECIAL).

**STAGE I PLAN**

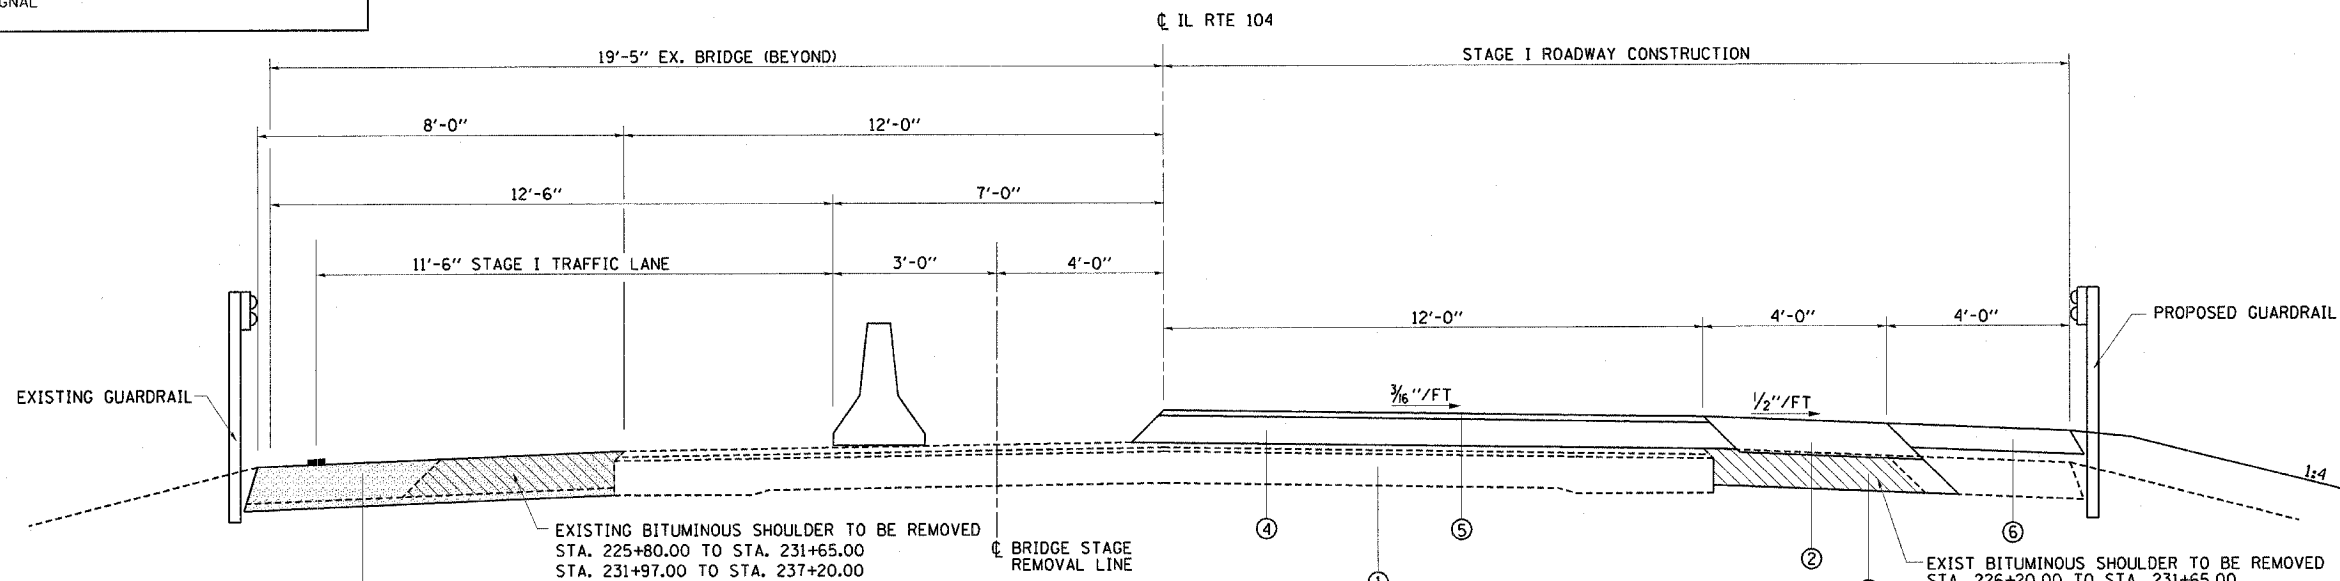

**TYPICAL SECTION LEGEND**

- ① EXISTING PAVEMENT
- ② PLACE PRIOR TO STAGE I CONSTRUCTION  
STA. 225+80.00 TO STA. 231+65.00  
STA. 231+97.00 TO STA. 237+20.00
- ③ AGGREGATE BASE COURSE, TYPE B, (VARIABLE DEPTH)
- ④ HOT-MIX ASPHALT BINDER COURSE,  
IL 19.0, N50, (VARIABLE DEPTH)
- ⑤ HOT-MIX ASPHALT SURFACE COURSE,  
MIX C, N 50, (1 1/2")
- ⑥ AGGREGATE SHOULDERS, TYPE A, 6"

**STAGE I TYPICAL SECTION**

NOTE: SEE TYPICAL SECTION 2, SHEET 5 FOR PAVEMENT AND SHOULDERS OVER NEW BOX CULVERT.

REVISIONS	
NAME	DATE

ILLINOIS DEPARTMENT OF TRANSPORTATION

**STAGE I CONSTRUCTION**

DATE 1/2004

DRAWN BY RJC  
CHECKED BY SJK