


F.A.P. RTE.	SECTION	COUNTY	TOTAL SHEETS	SHEET NO.
753	139B-1	SANGAMON	39	14
FED. ROAD DIST. NO.		ILLINOIS	FED. AID PROJECT	

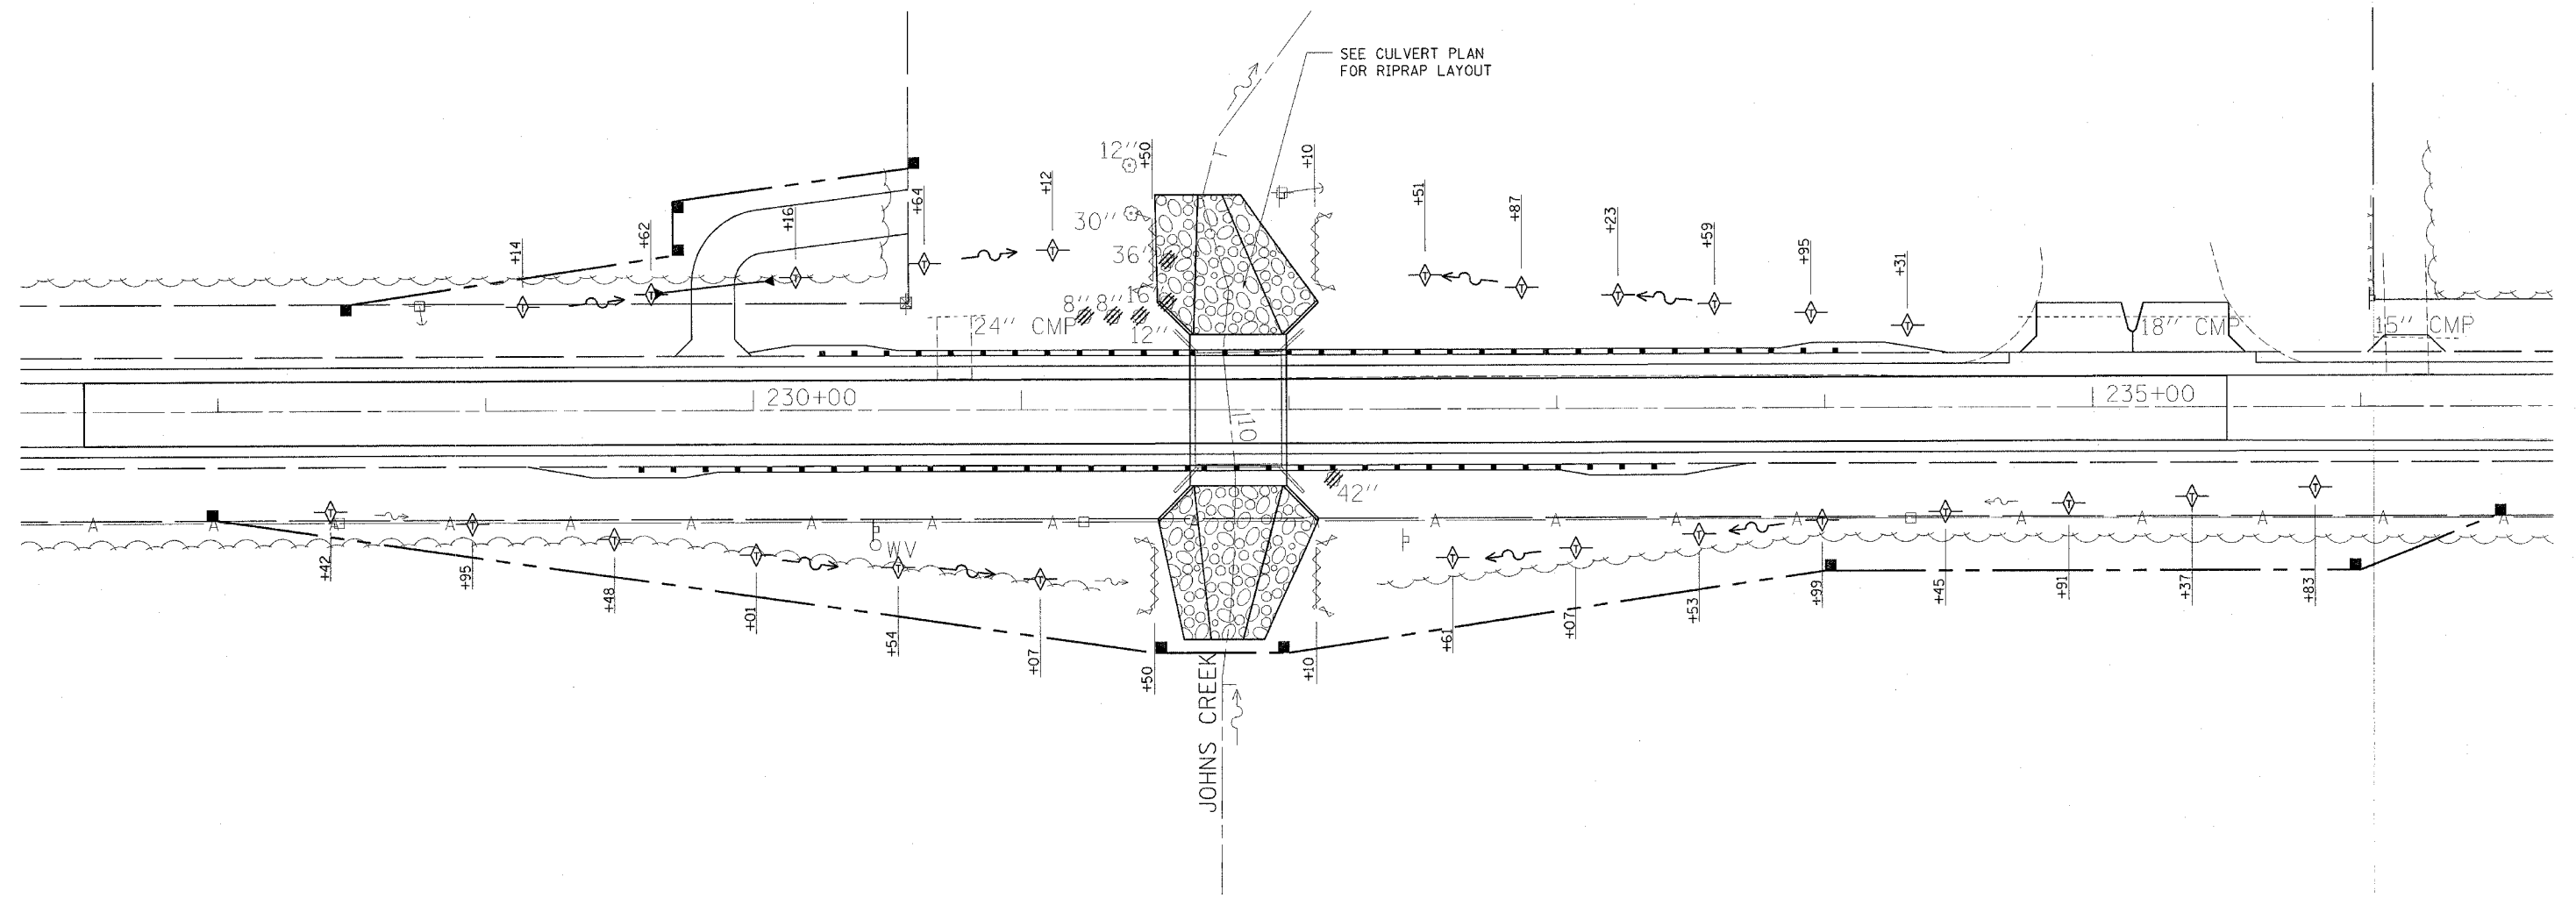

SEE SHEET 4 OF 5 FOR LEGEND

REVISIONS	
NAME	DATE

ILLINOIS DEPARTMENT OF TRANSPORTATION
STORM WATER POLLUTION PREVENTION PLAN
 (SHEET 5 OF 5)

DATE 2/2004
 DRAWN BY MLO
 CHECKED BY SJK