


F.A.P. RTE.	SECTION	COUNTY	TOTAL SHEETS	SHEET NO.
753	139B-1	SANGAMON	39	33
STA.		TO STA.		
FED. ROAD DIST. NO.		ILLINOIS	FED. AID PROJECT	

130 120 110 100 90 80 70 60 50 40 30 20 10 0 10 20 30 40 50 60 70 80 90 100 110 120 130

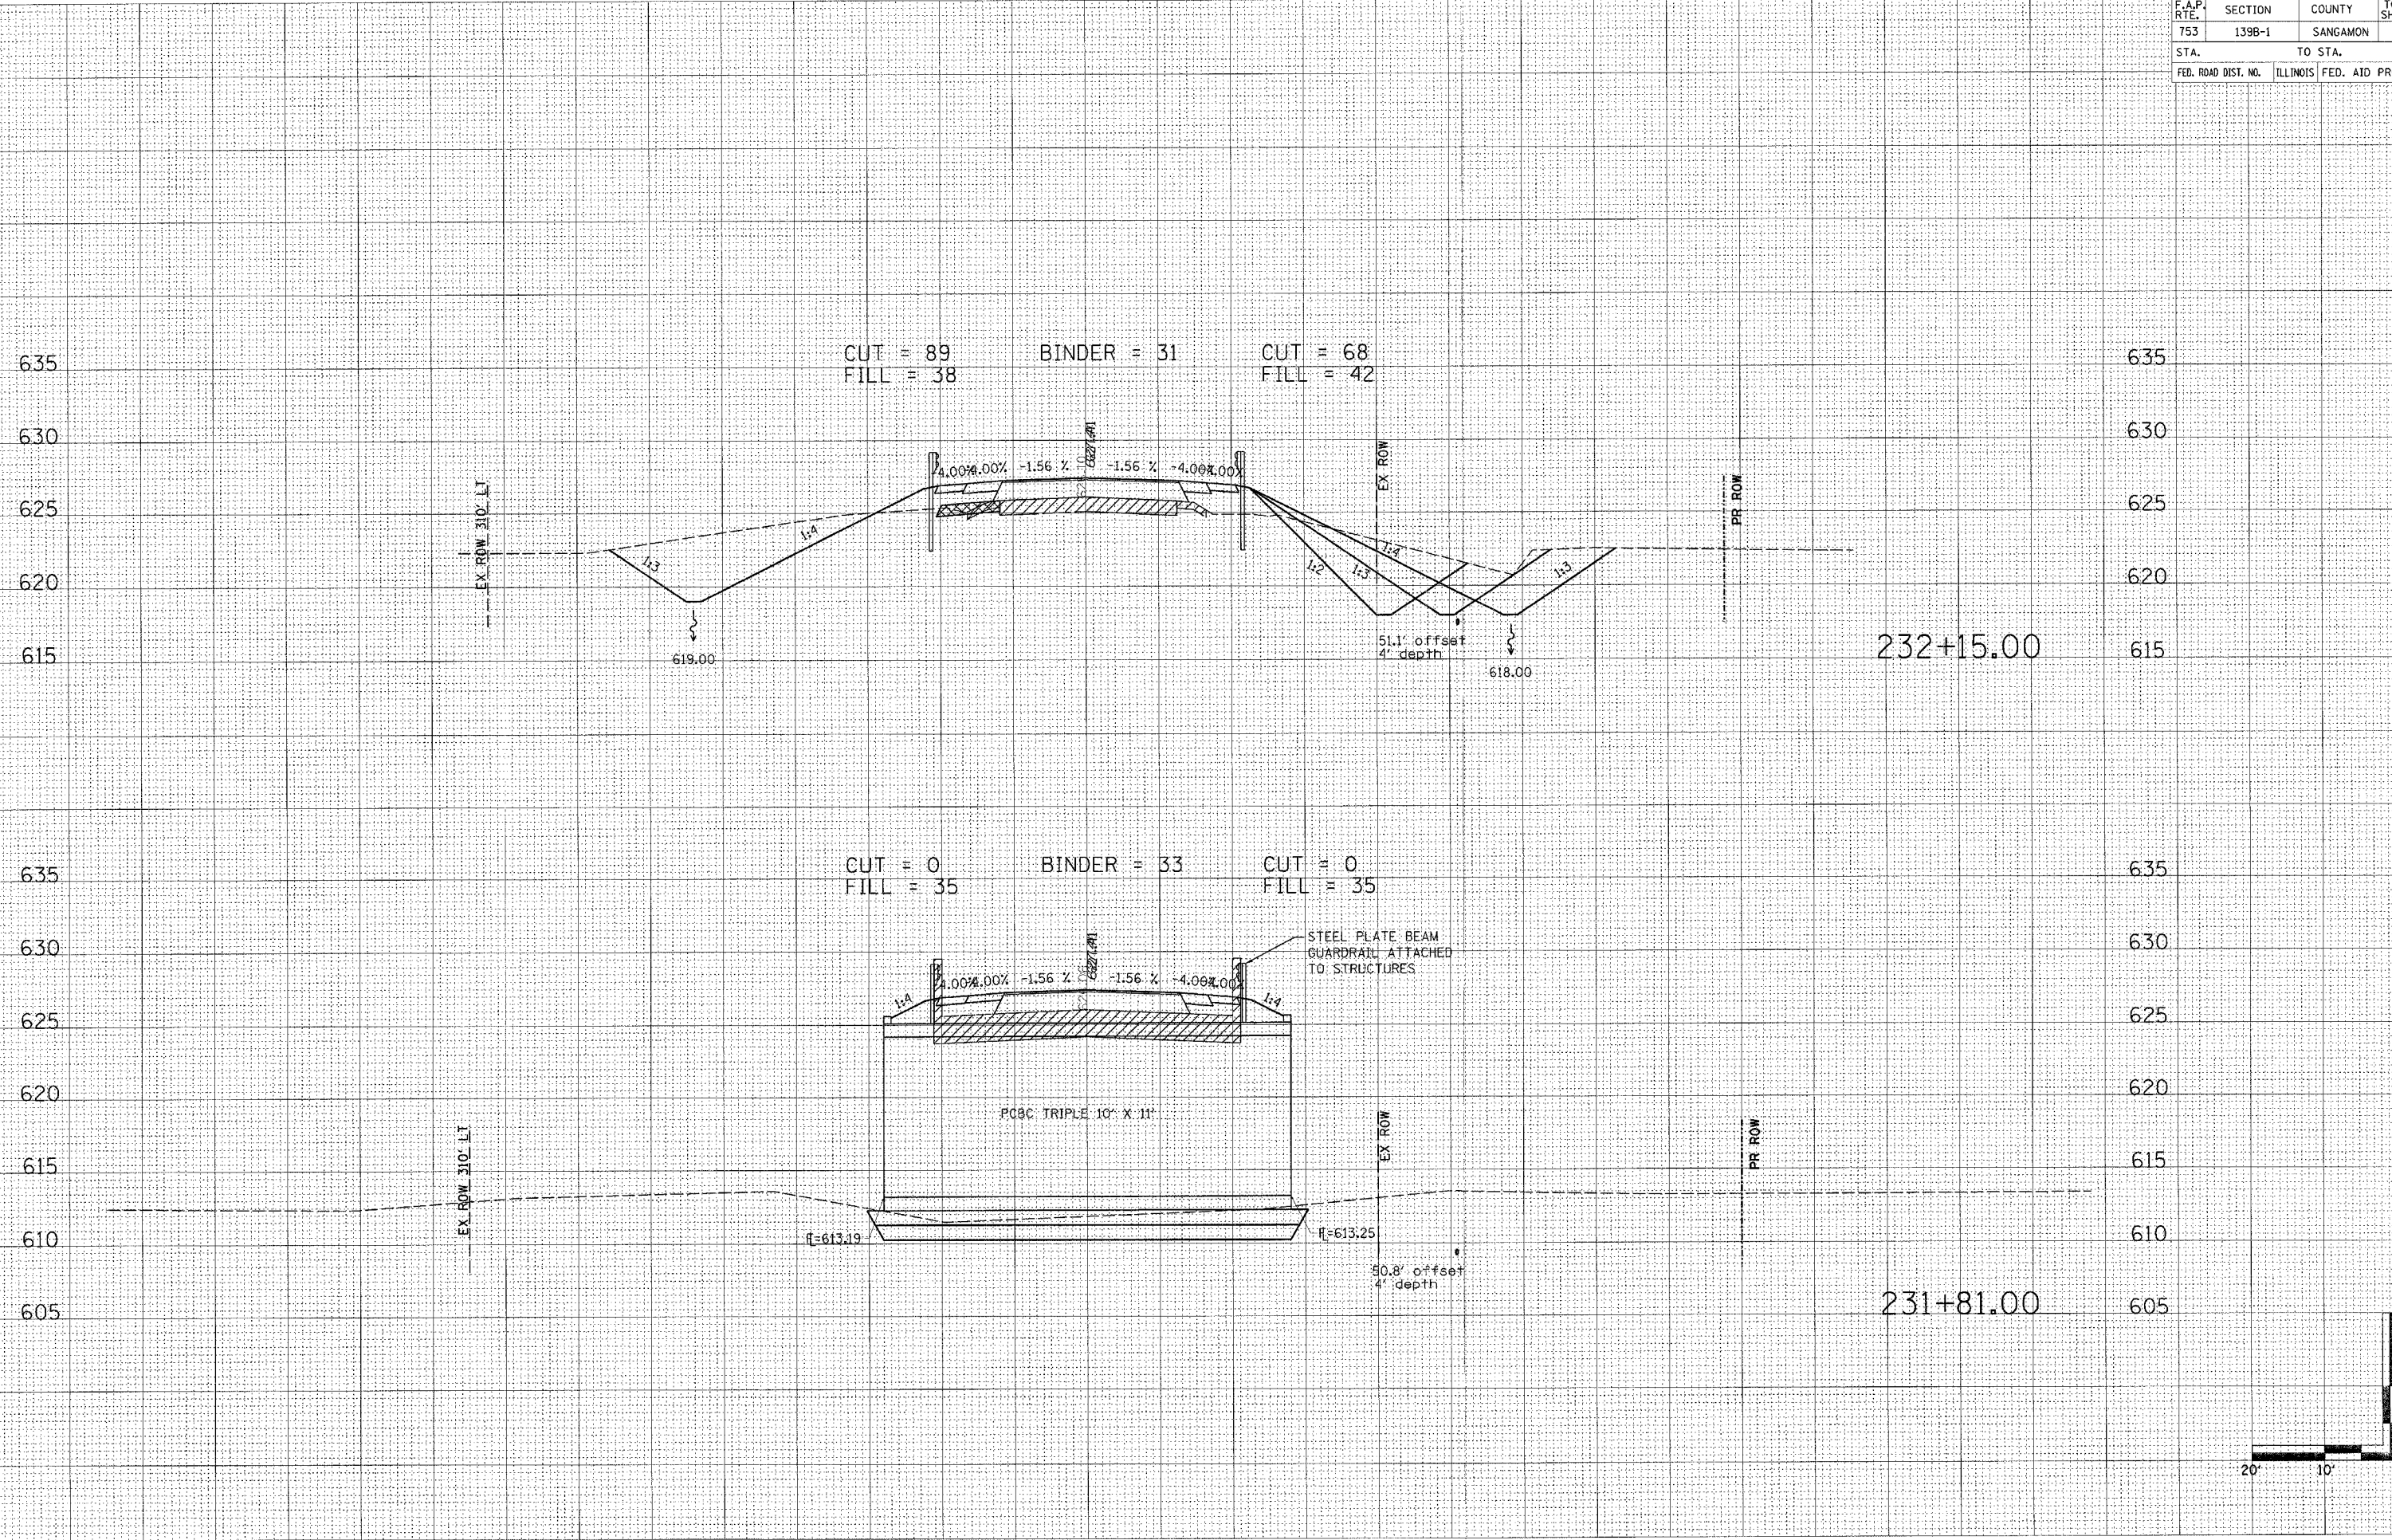

CUT = 89
FILL = 38

BINDER = 31

CUT = 68
FILL = 42


CUT = 0
FILL = 35

BINDER = 33

CUT = 0
FILL = 35

232+15.00

231+81.00

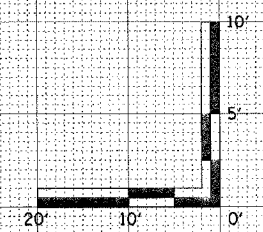

DESIGNED	CHECKED
DRAWN	FLIPPED
NOTED	TEMP.
NO.	AREAS
	CHECKED

DESIGNED	CHECKED
DRAWN	FLIPPED
NOTED	TEMP.
NO.	AREAS
	CHECKED

130 120 110 100 90 80 70 60 50 40 30 20 10 0 10 20 30 40 50 60 70 80 90 100 110 120 130