
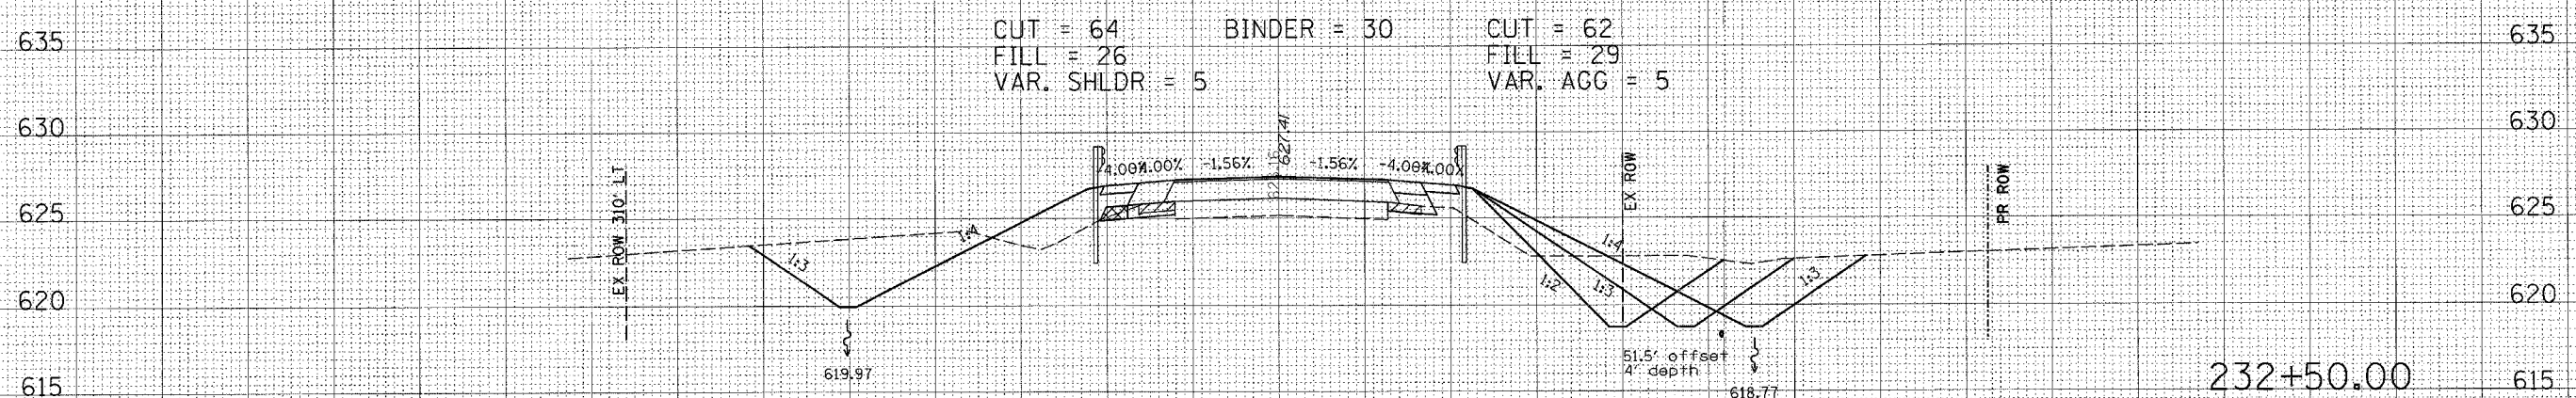


F.A.P. RTE.	SECTION	COUNTY	TOTAL SHEETS	SHEET NO.
753	139B-1	SANGAMON	39	34
STA.	TO STA.			
FED. ROAD DIST. NO.	ILLINOIS	FED. AID PROJECT		

130 120 110 100 90 80 70 60 50 40 30 20 10 0 10 20 30 40 50 60 70 80 90 100 110 120 130

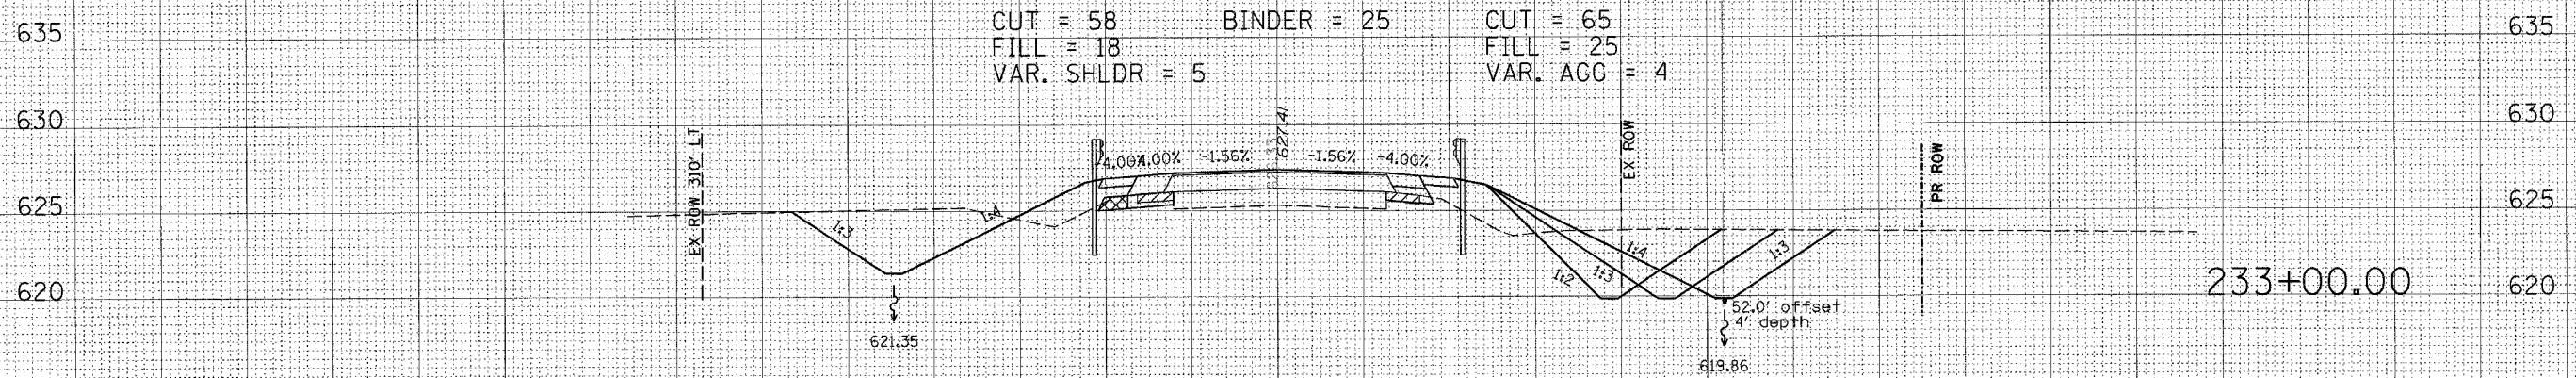

130 120 110 100 90 80 70 60 50 40 30 20 10 0 10 20 30 40 50 60 70 80 90 100 110 120 130

CHECKED
DATE
DESIGNED
DATE
NOTED
DATE
PLANNED
DATE
APPROVED
DATE

CHECKED
DATE
DESIGNED
DATE
NOTED
DATE
PLANNED
DATE
APPROVED
DATE