


F.A.P. RTE.	SECTION	COUNTY	TOTAL SHEETS	SHEET NO.
753	1398-1	SANGAMON	39	35
STA.	TO STA.			
FED. ROAD DIST. NO.	ILLINOIS	FED. AID PROJECT		

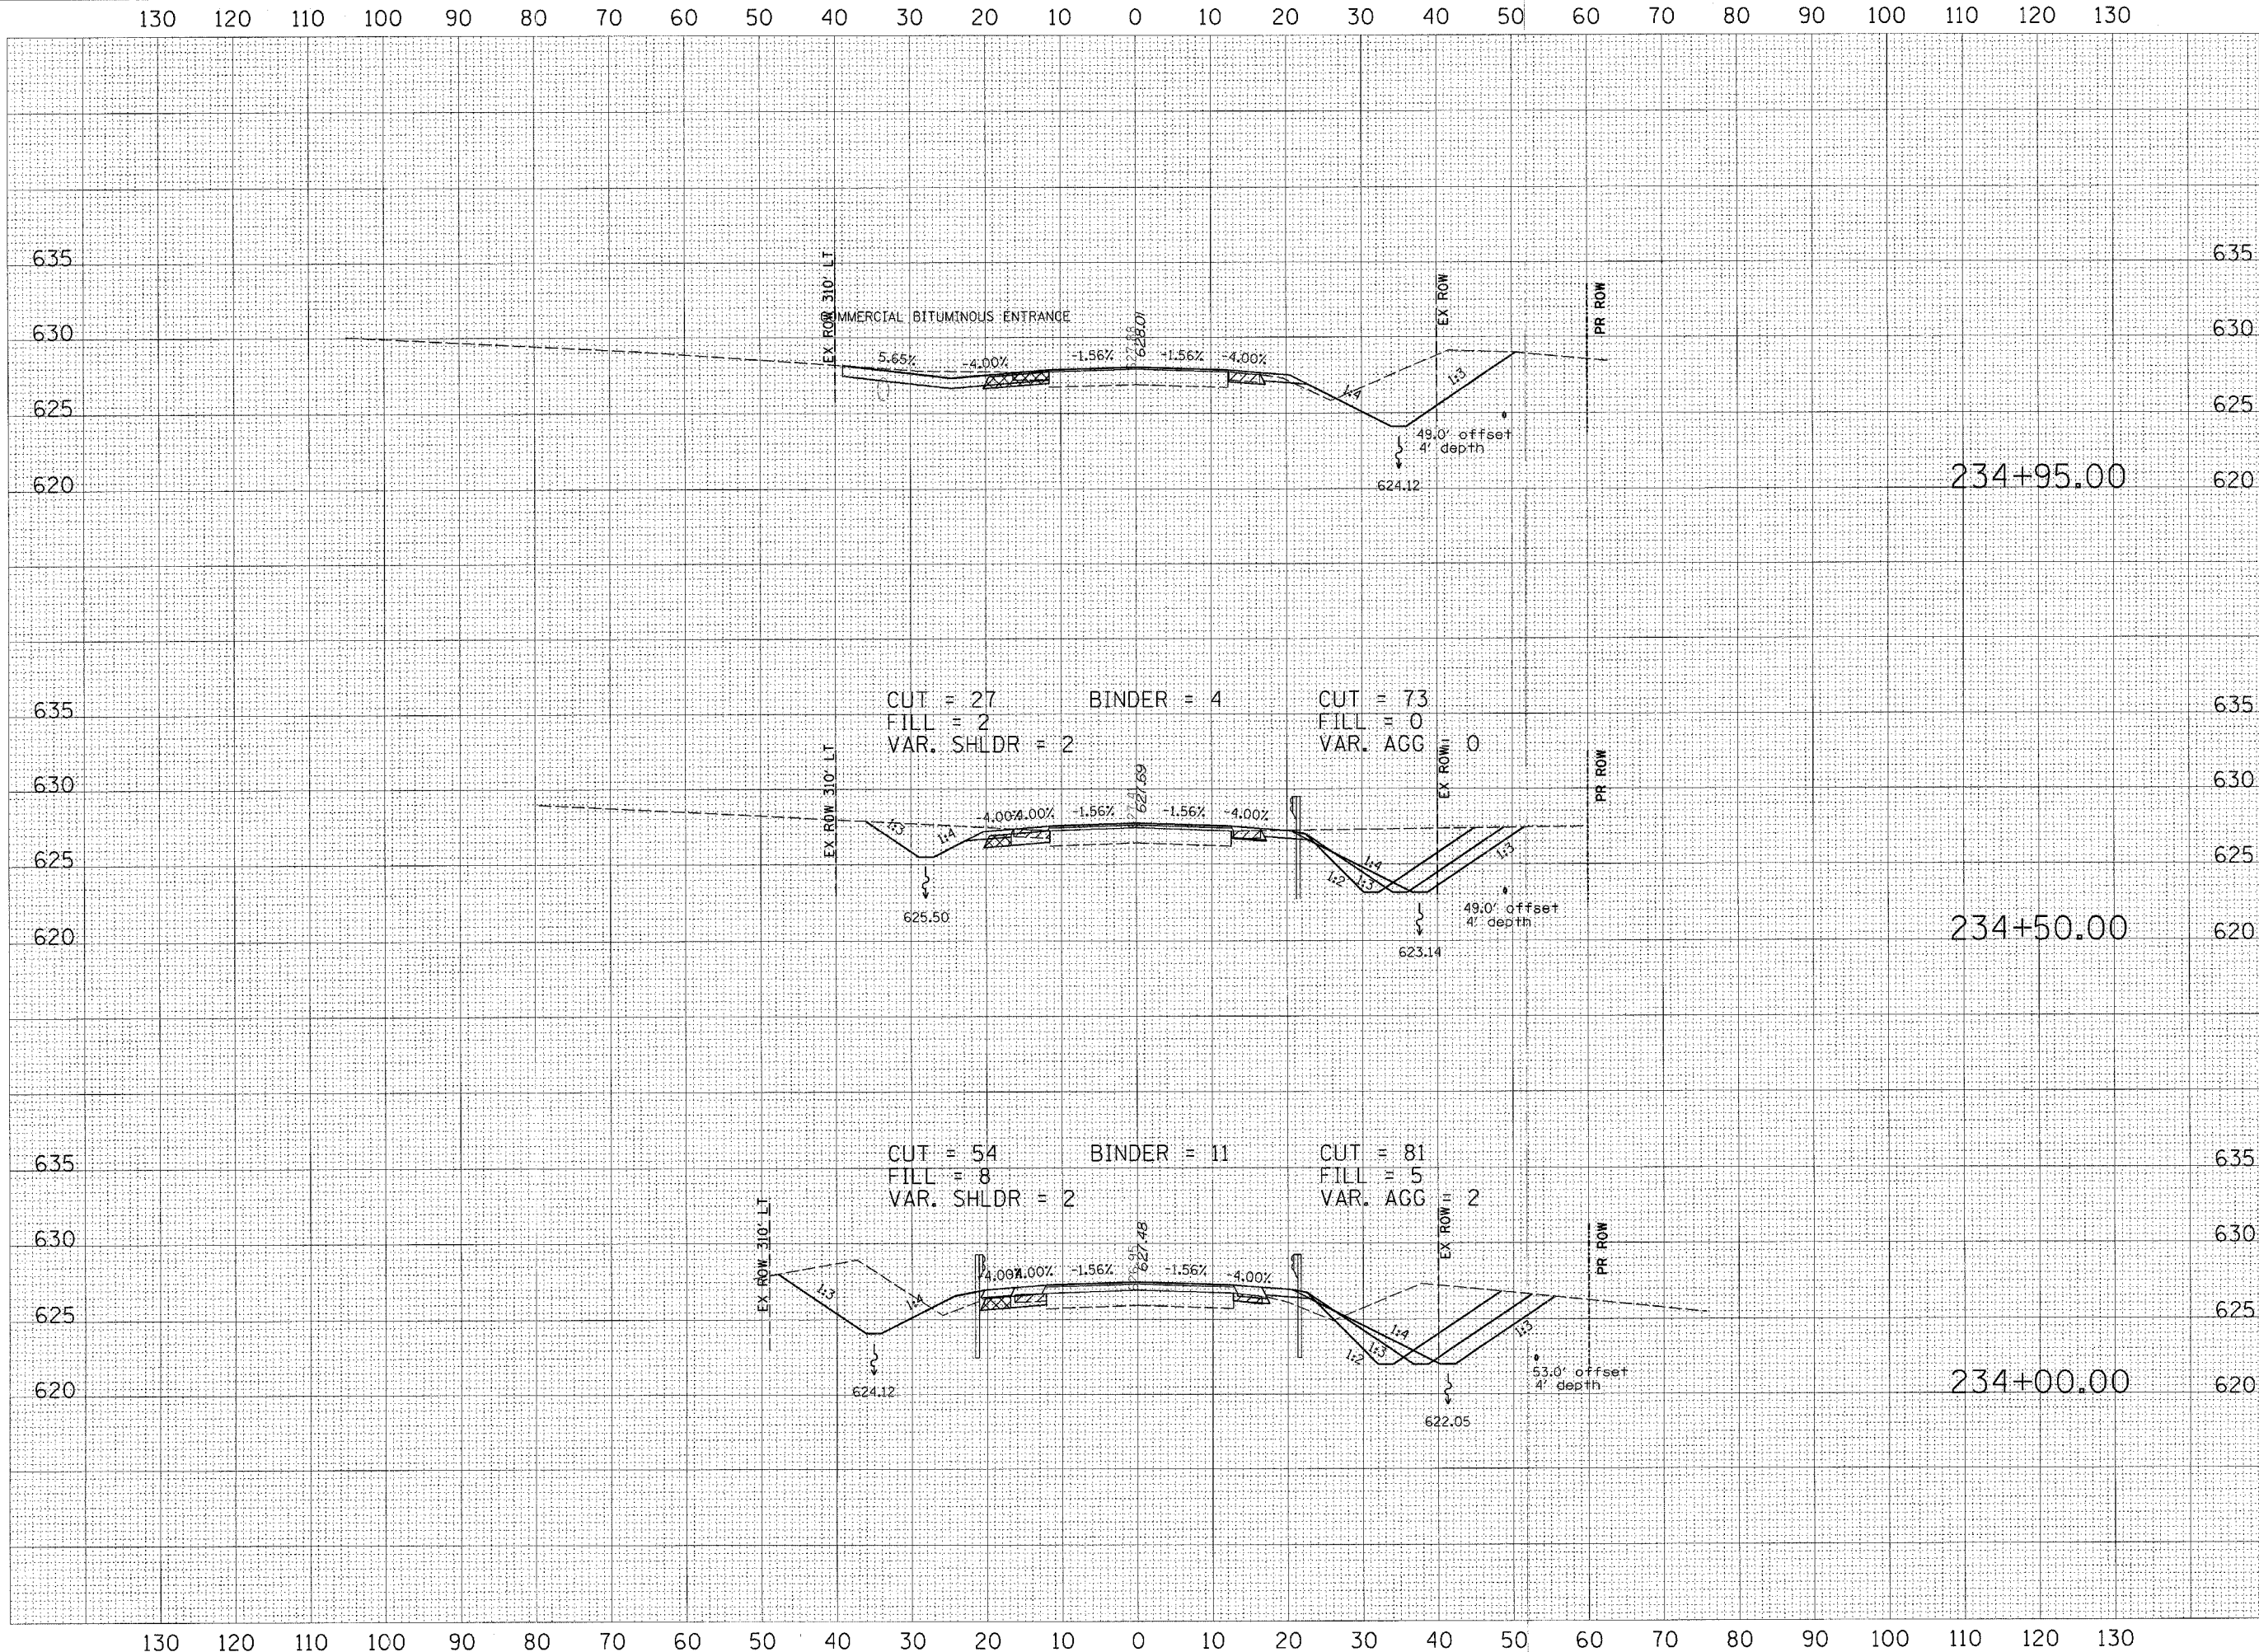

STARTED	DATE
SUBMIT	DATE
PLOTTED	DATE
TEMPLATE	DATE
NOTE BOOK	NO.
AREAS	CHECKED
AREAS	CHECKED

STARTED	DATE
SUBMIT	DATE
PLOTTED	DATE
TEMPLATE	DATE
NOTE BOOK	NO.
AREAS	CHECKED
AREAS	CHECKED