


F.A.P. RTE.	SECTION	COUNTY	TOTAL SHEETS	SHEET NO.
753	139B-1	SANGAMON	39	38
STA.		TO STA.		
FED. ROAD DIST. NO.		ILLINOIS FED. AID PROJECT		

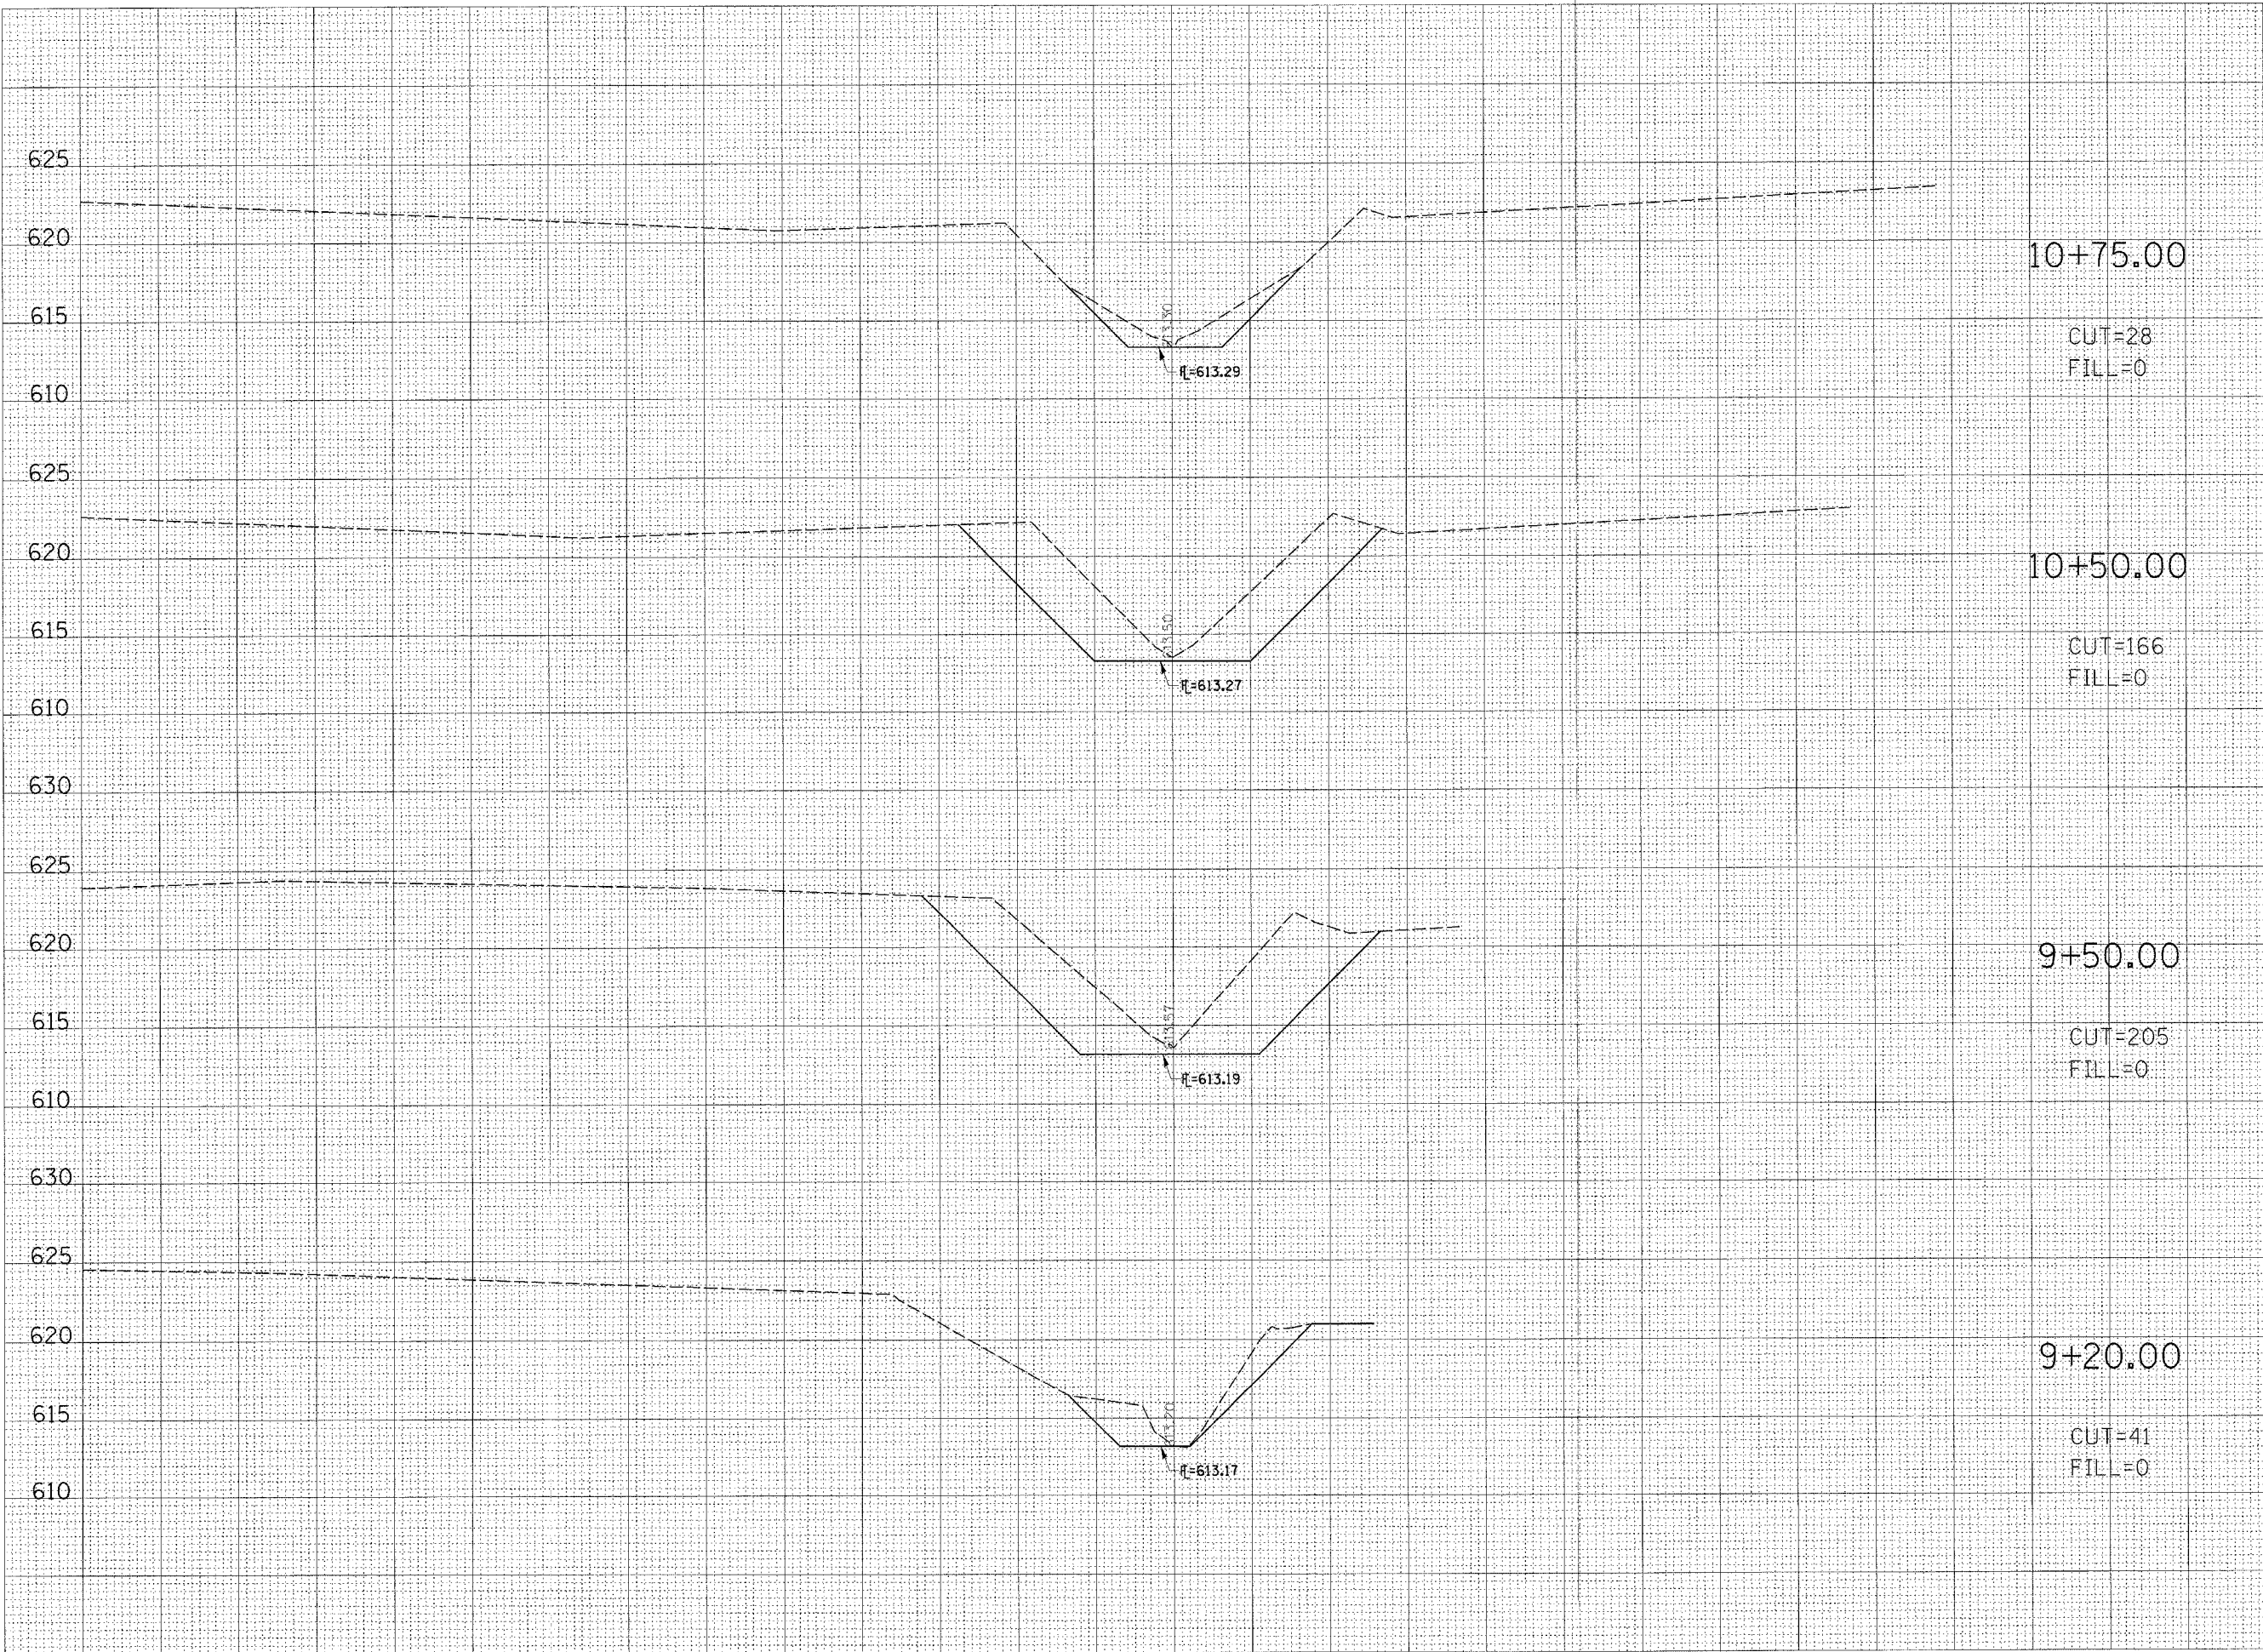

10+75.00

CUT=28
FILL=0

10+50.00

CUT=166
FILL=0

9+50.00

CUT=205
FILL=0

9+20.00


CUT=41
FILL=0

613.29

613.27

613.19

613.17

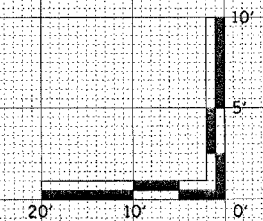

DATE: _____
 DRAWN BY: _____
 CHECKED BY: _____
 NO. _____

DATE: _____
 DRAWN BY: _____
 CHECKED BY: _____
 NO. _____