



CONTRACT NO. 72693

F.A.P. RTE.	SECTION	COUNTY	TOTAL SHEETS	SHEET NO.
777	405RS-8	MONTGOMERY	75	22
STA. 103+00.00		TO STA. 115+00.00		
FED. ROAD DIST. NO.		ILLINOIS FED. AID PROJECT		

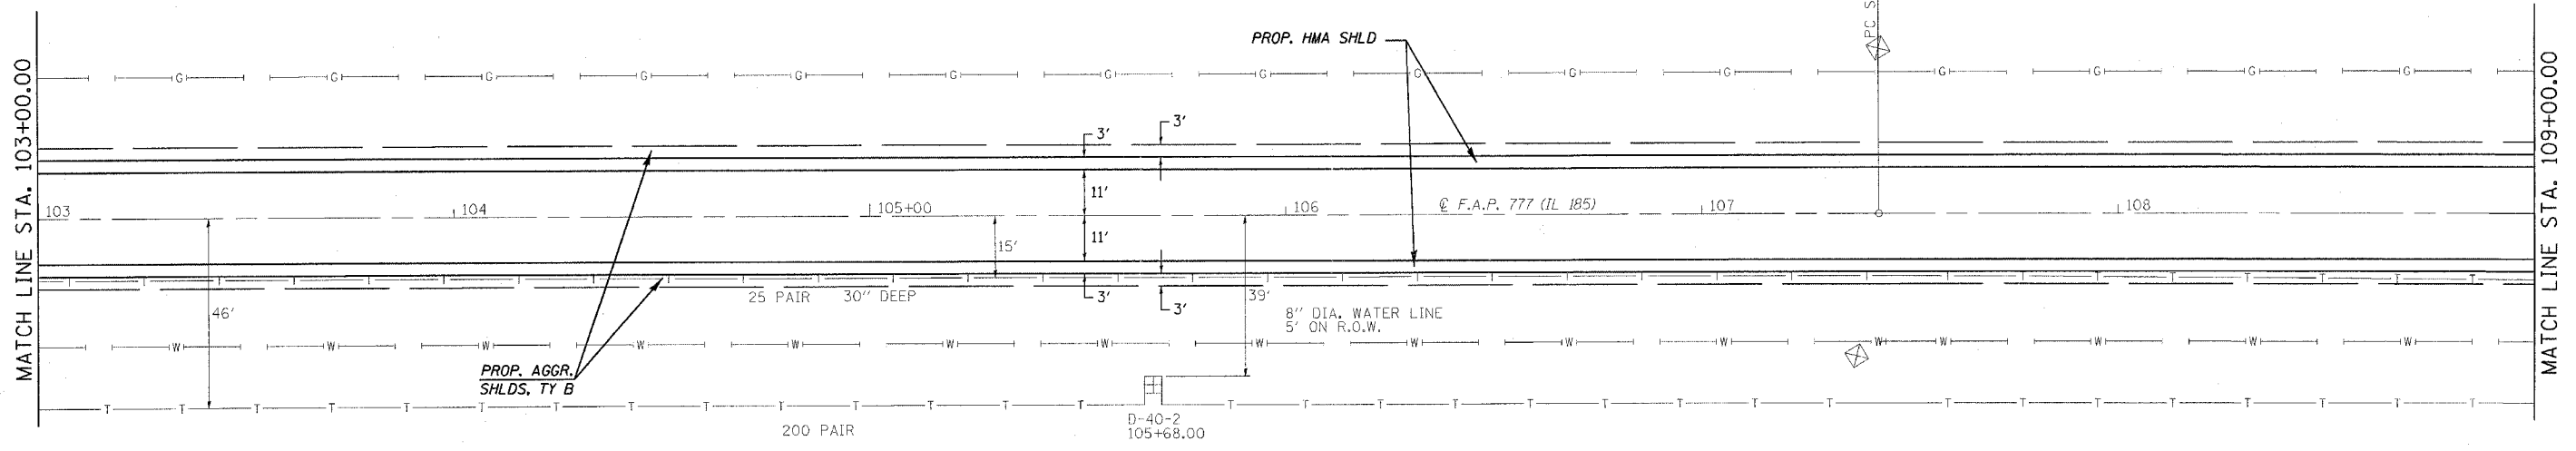

EXIST. CURVE CURVE2
 PI STA. = 110+75.90
 $\Delta = 0^\circ 43' 19''$ (RT)
 $D = 0^\circ 06' 30''$
 $R = 52,919.22'$
 $T = 333.39'$
 $L = 666.77'$
 $E = 1.05'$
 $e =$
 $T.R. =$
 $S.E. RUN =$
 P.C. STA. = 107+42.51
 P.T. STA. = 114+09.28

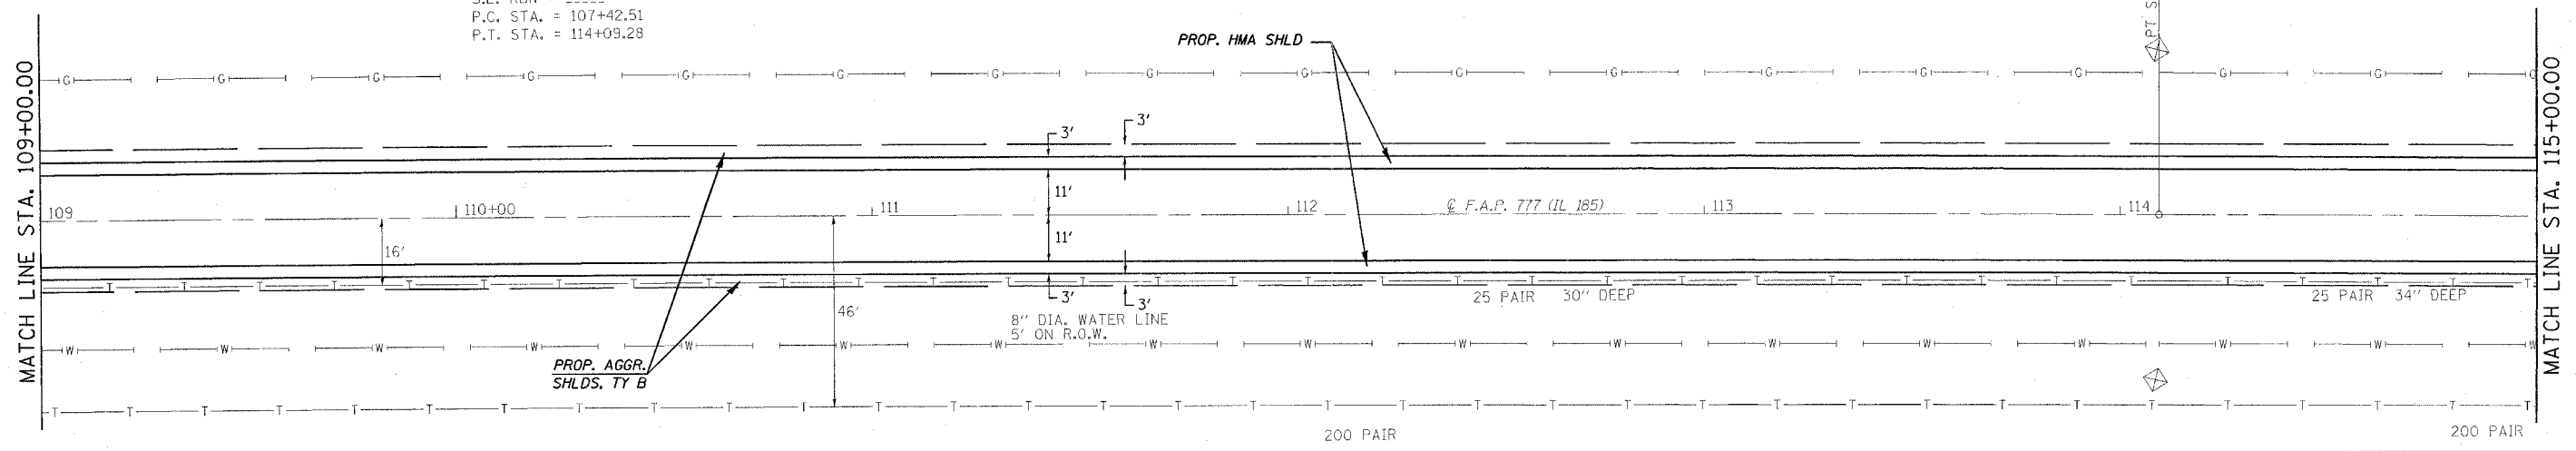

REVISIONS	
NAME	DATE

ILLINOIS DEPARTMENT OF TRANSPORTATION
PLAN VIEW
 F.A.U. Route 777 (IL 185)
 Section 405RS-4
 MONTGOMERY COUNTY
 SCALE: VERT. _____
 HORIZ. _____
 DATE: FEBRUARY 22, 2006
 DRAWN BY: JWC
 CHECKED BY: RSC

PLOT DATE = 12/8/2006
 FILE NAME = c:\projects\4656682\shiplan1.dgn
 PLOT SCALE = 20.0000' / 1" IN.
 USER NAME = coxj