



CONTRACT NO. 72693

F.A.P. RTE.	SECTION	COUNTY	TOTAL SHEETS	SHEET NO.
777	405RS-8	MONTGOMERY	75	26
STA. 151+00.00		TO STA. 163+00.00		
FED. ROAD DIST. NO.		ILLINOIS FED. AID PROJECT		

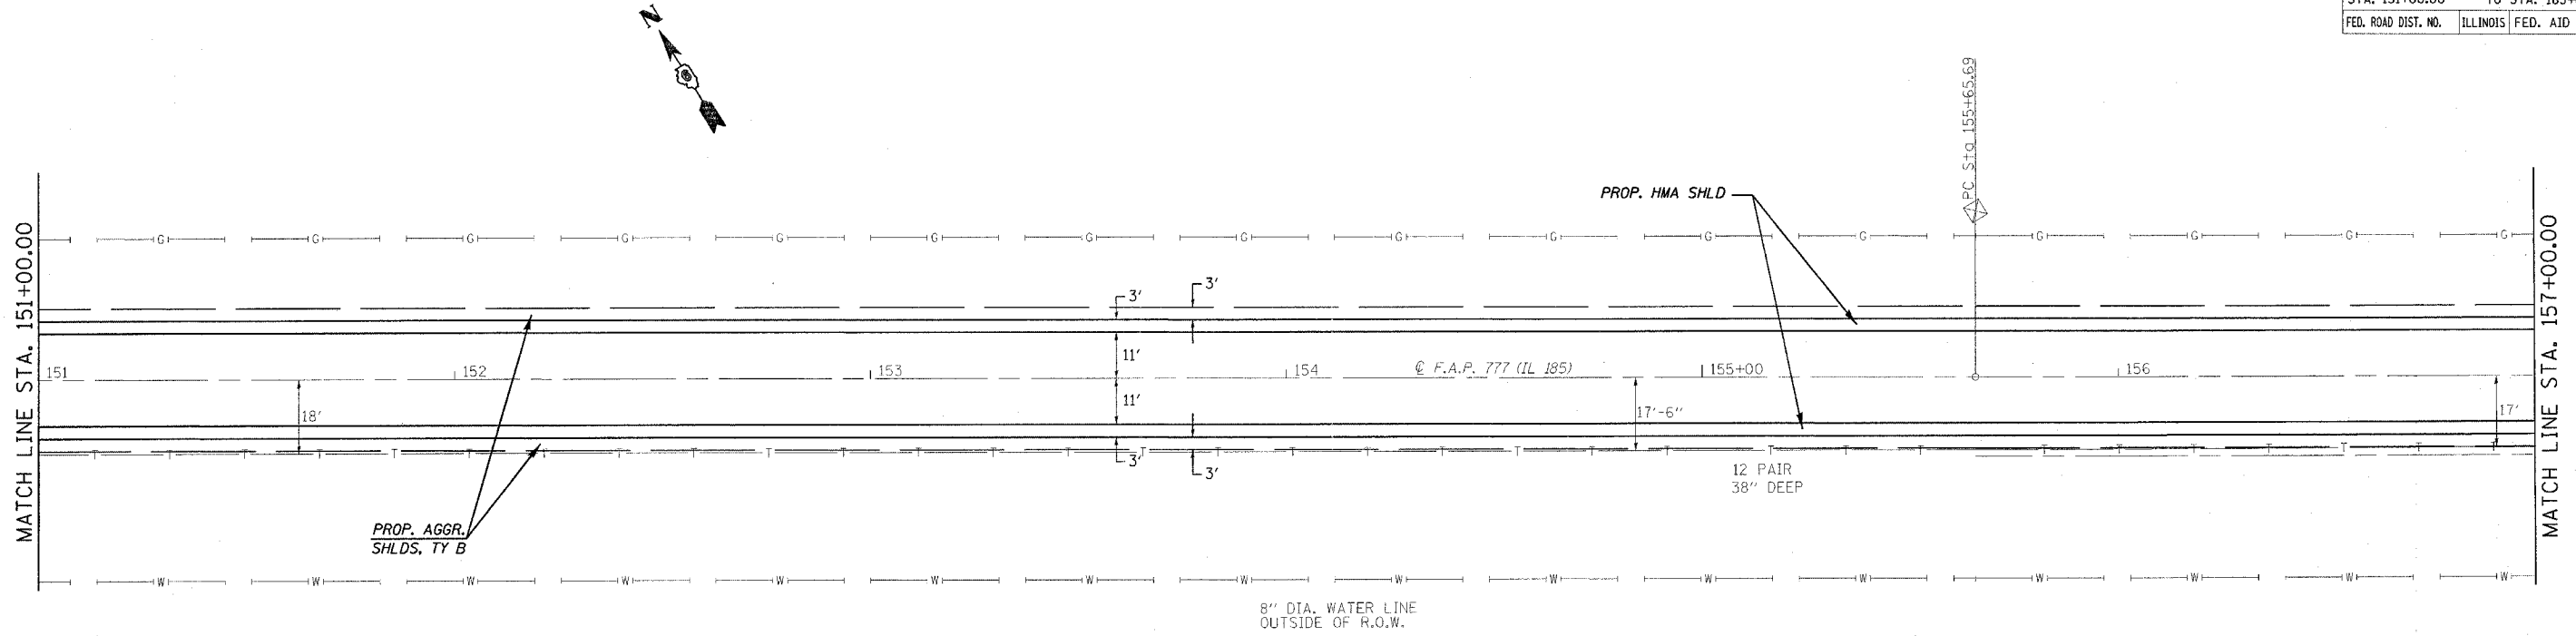

EXIST. CURVE CURVE4
 PI STA. = 158+87.19
 $\Delta = 1^\circ 28' 43''$ (LT)
 $D = 0^\circ 13' 48''$
 $R = 24,914.83'$
 $T = 321.50'$
 $L = 642.96'$
 $E = 2.07'$
 $e = \text{---}$
 $T.R. = \text{---}$
 $S.E. \text{ RUN} = \text{---}$
 P.C. STA. = 155+65.69
 P.T. STA. = 162+08.66

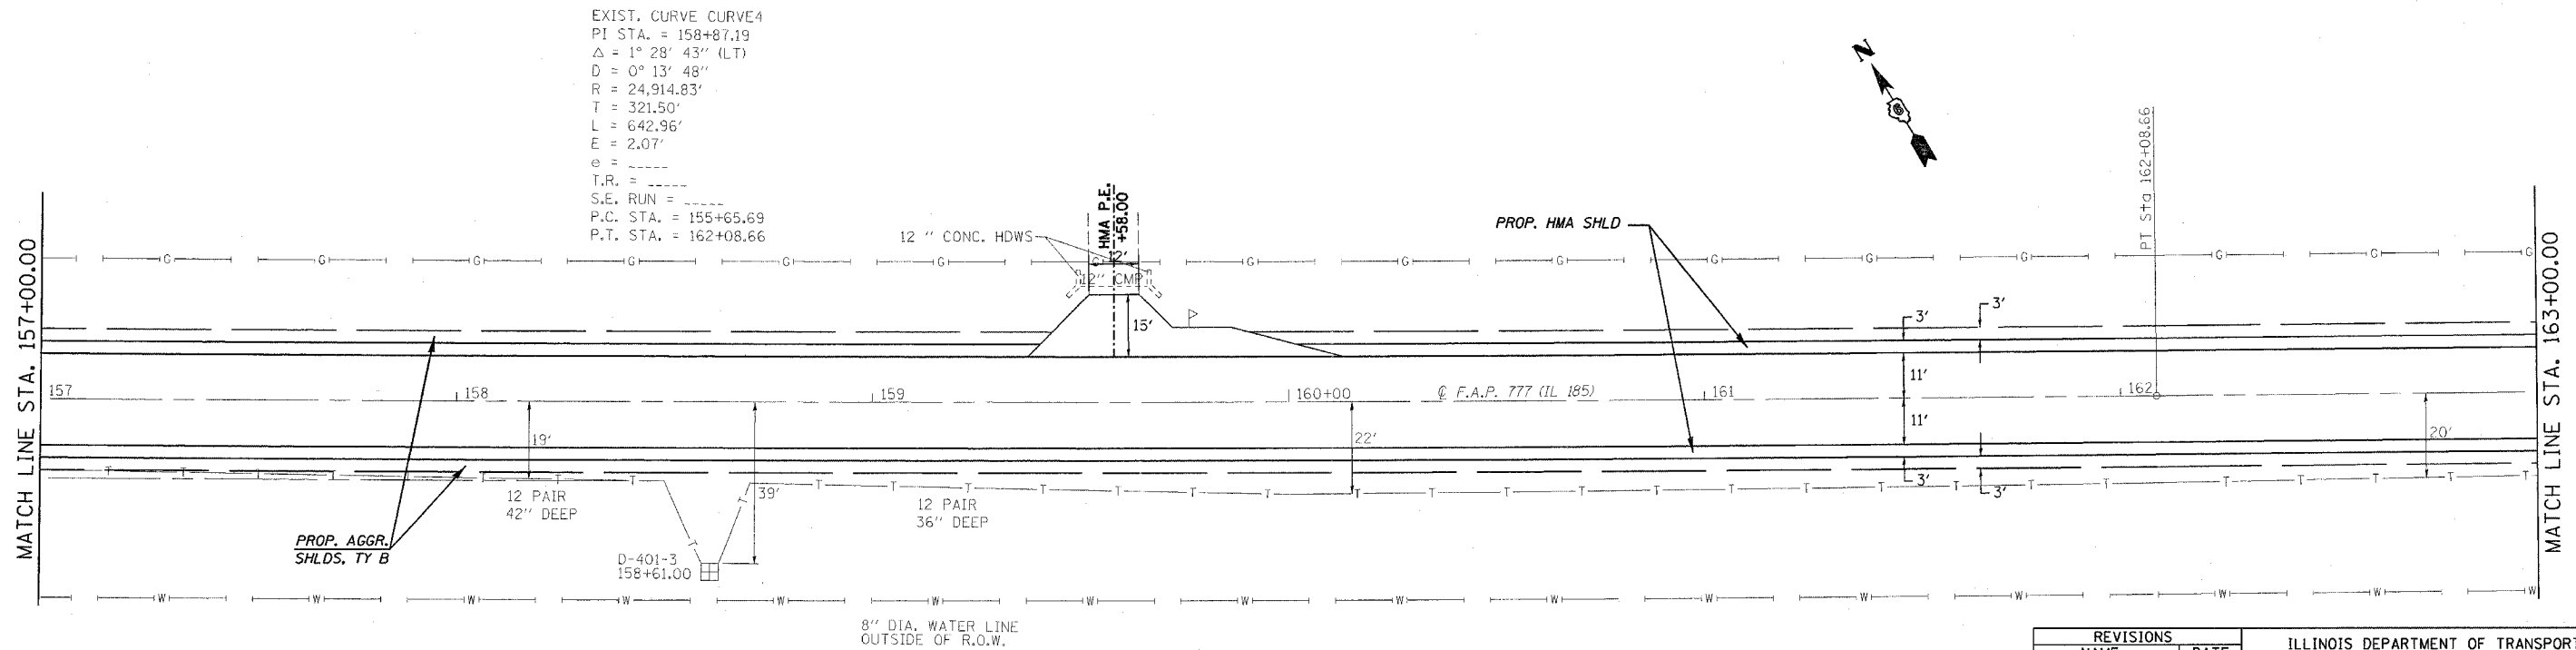

REVISIONS	
NAME	DATE

ILLINOIS DEPARTMENT OF TRANSPORTATION
PLAN VIEW
 F.A.U. Route 777 (IL 185)
 Section 405RS-4
 MONTGOMERY COUNTY
 SCALE: VERT. DRAWN BY: JWC
 HORIZ. DATE: FEBRUARY 22, 2006 CHECKED BY: RSC

PLOT DATE = 12/9/2006
 FILE NAME = c:\projects\665682\shplan1.dgn
 PLOT SCALE = 20.0000 / IN.
 USER NAME = coxj