
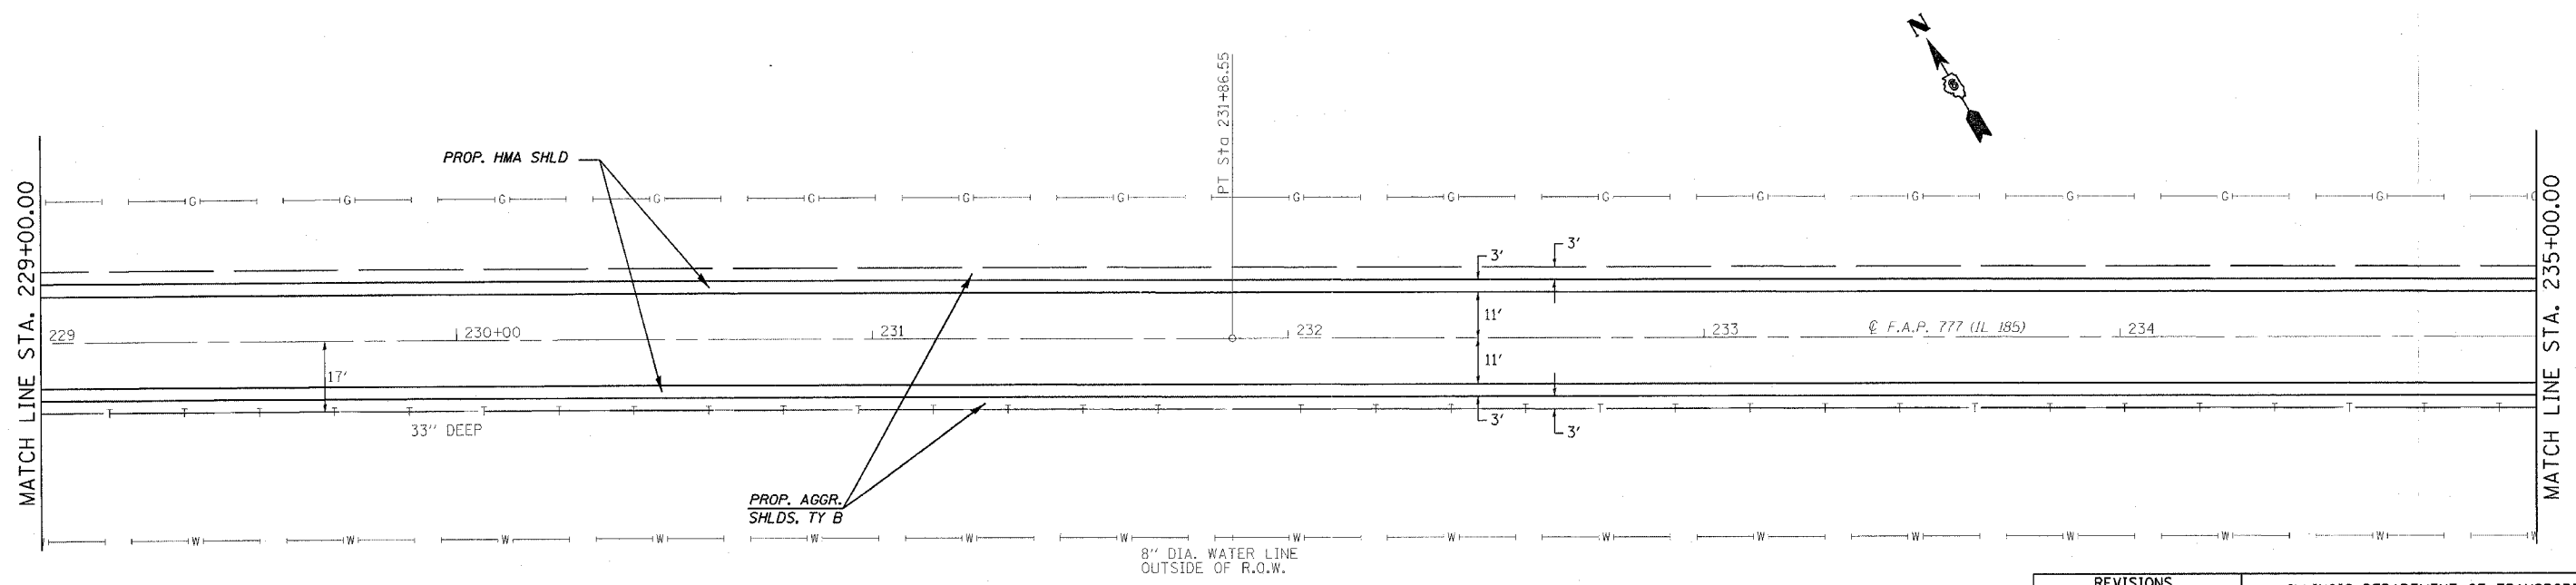


CONTRACT NO. 72693

F.A.P. RTE.	SECTION	COUNTY	TOTAL SHEETS	SHEET NO.
777	405RS-8	MONTGOMERY	75	32
STA. 223+00.00		TO STA. 235+00.00		
FED. ROAD DIST. NO.		ILLINOIS FED. AID PROJECT		

EXIST. CURVE CURVE#  
 PI STA. = 228+86.56  
 $\Delta = 0^\circ 28' 39''$  (RT)  
 $D = 0^\circ 04' 46''$   
 $R = 71,997.54'$   
 $T = 299.99'$   
 $L = 599.98'$   
 $E = 0.62'$   
 $e =$  -----  
 $T.R. =$  -----  
 $S.E. RUN =$  -----  
 $P.C. STA. = 225+86.57$   
 $P.T. STA. = 231+86.55$

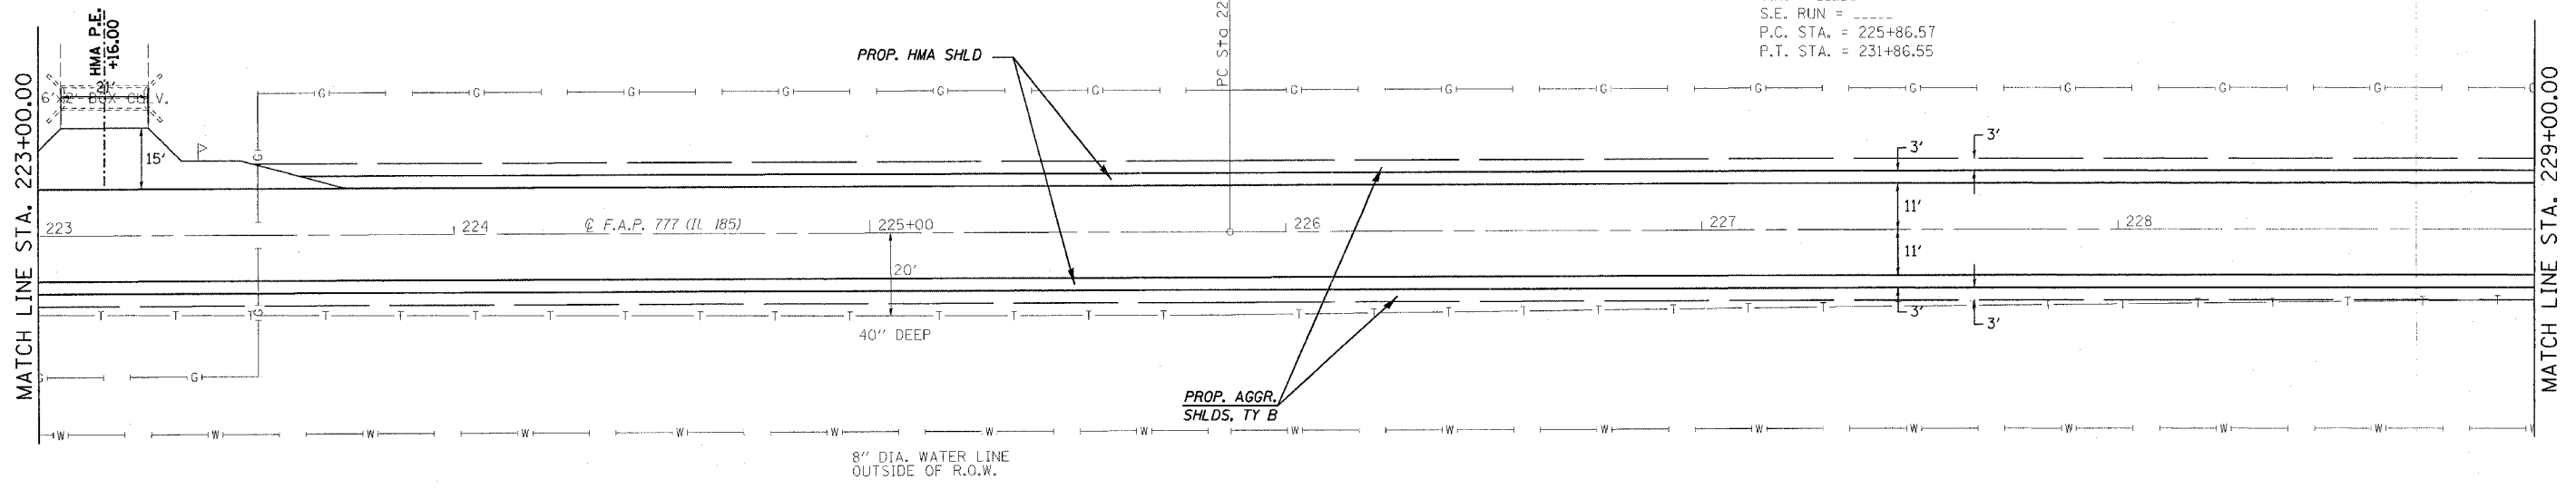

REVISIONS	
NAME	DATE

ILLINOIS DEPARTMENT OF TRANSPORTATION

**PLAN VIEW**

F.A.U. Route 777 (IL 185)  
 Section 405RS-4  
 MONTGOMERY COUNTY

SCALE: VERT. \_\_\_\_\_  
 HORIZ. \_\_\_\_\_

DATE: FEBRUARY 22, 2006

DRAWN BY: JWC  
 CHECKED BY: RSC

PLOT DATE = 12/8/2006  
 FILE NAME = c:\projects\6656802\shiplan1.dgn  
 PLOT SCALE = 20.0000 / IN.  
 USER NAME = cax