
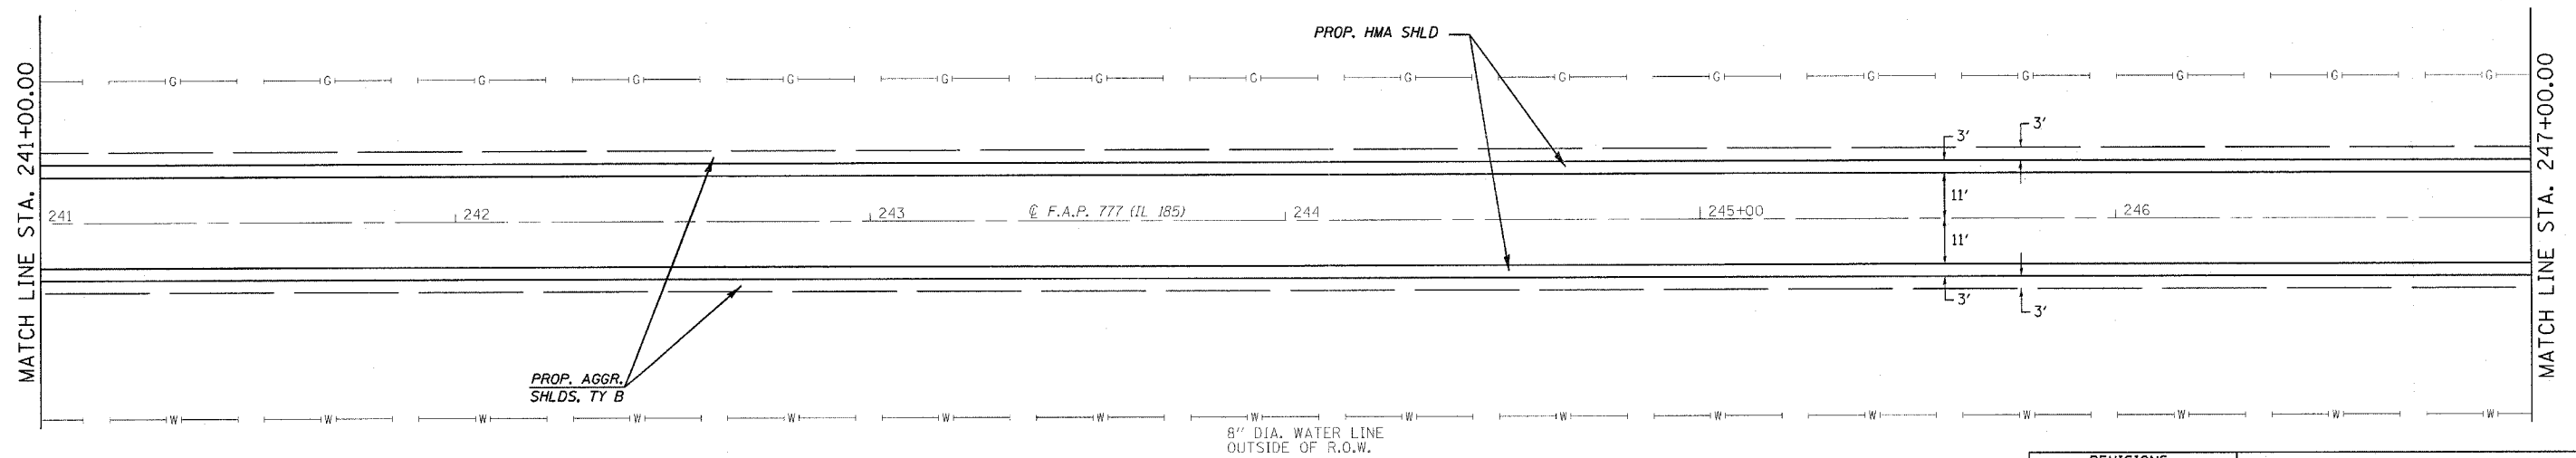


CONTRACT NO. 72693

F.A.P. RTE.	SECTION	COUNTY	TOTAL SHEETS	SHEET NO.
777	405RS-8	MONTGOMERY	75	33
STA. 235+00.00		TO STA. 247+00.00		
FED. ROAD DIST. NO.		ILLINOIS FED. AID PROJECT		

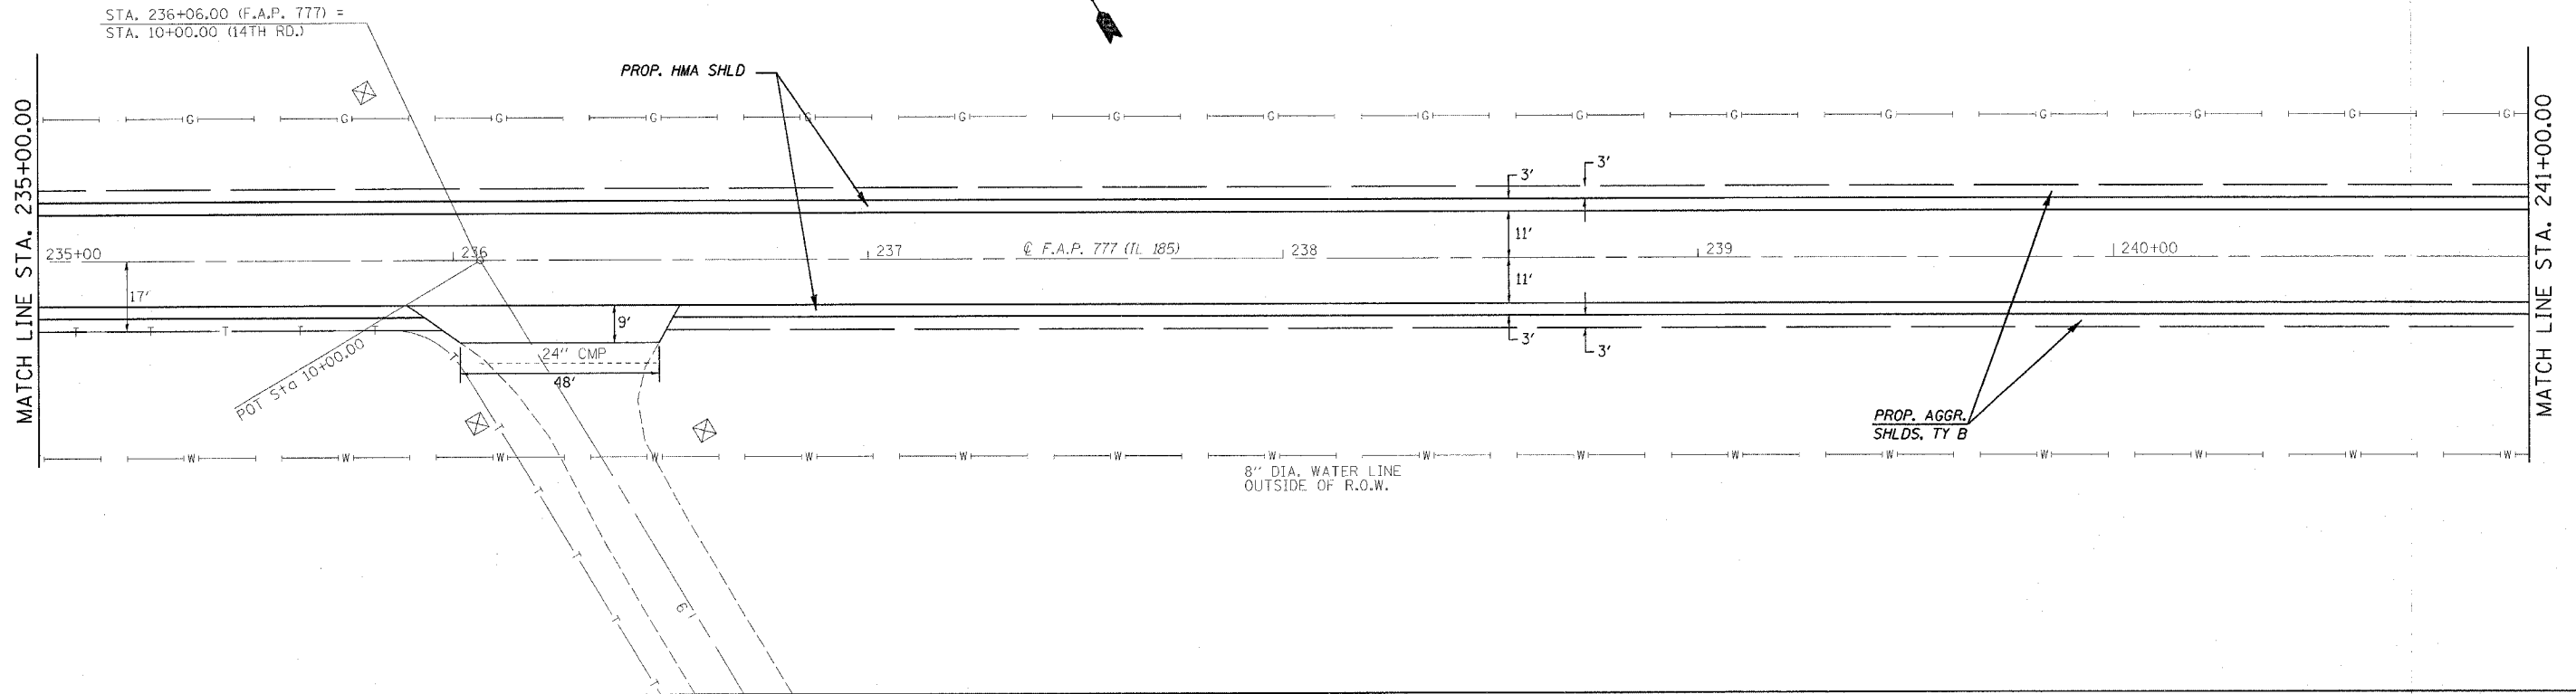

PLOT DATE = 12/8/2006
 FILE NAME = c:\projects\6566802\shplan.dgn
 PLOT SCALE = 20.0000' / 1" IN.
 USER NAME = cckj

DS PROJECT: D656802 FILE: SHTPLAN.DGN

REVISIONS	
NAME	DATE

ILLINOIS DEPARTMENT OF TRANSPORTATION

PLAN VIEW

F.A.U. Route 777 (IL 185)
 Section 405RS-4
 MONTGOMERY COUNTY

SCALE: VERT. DRAWN BY: JWC
 HORIZ. CHECKED BY: RSC
 DATE: FEBRUARY 22, 2006