
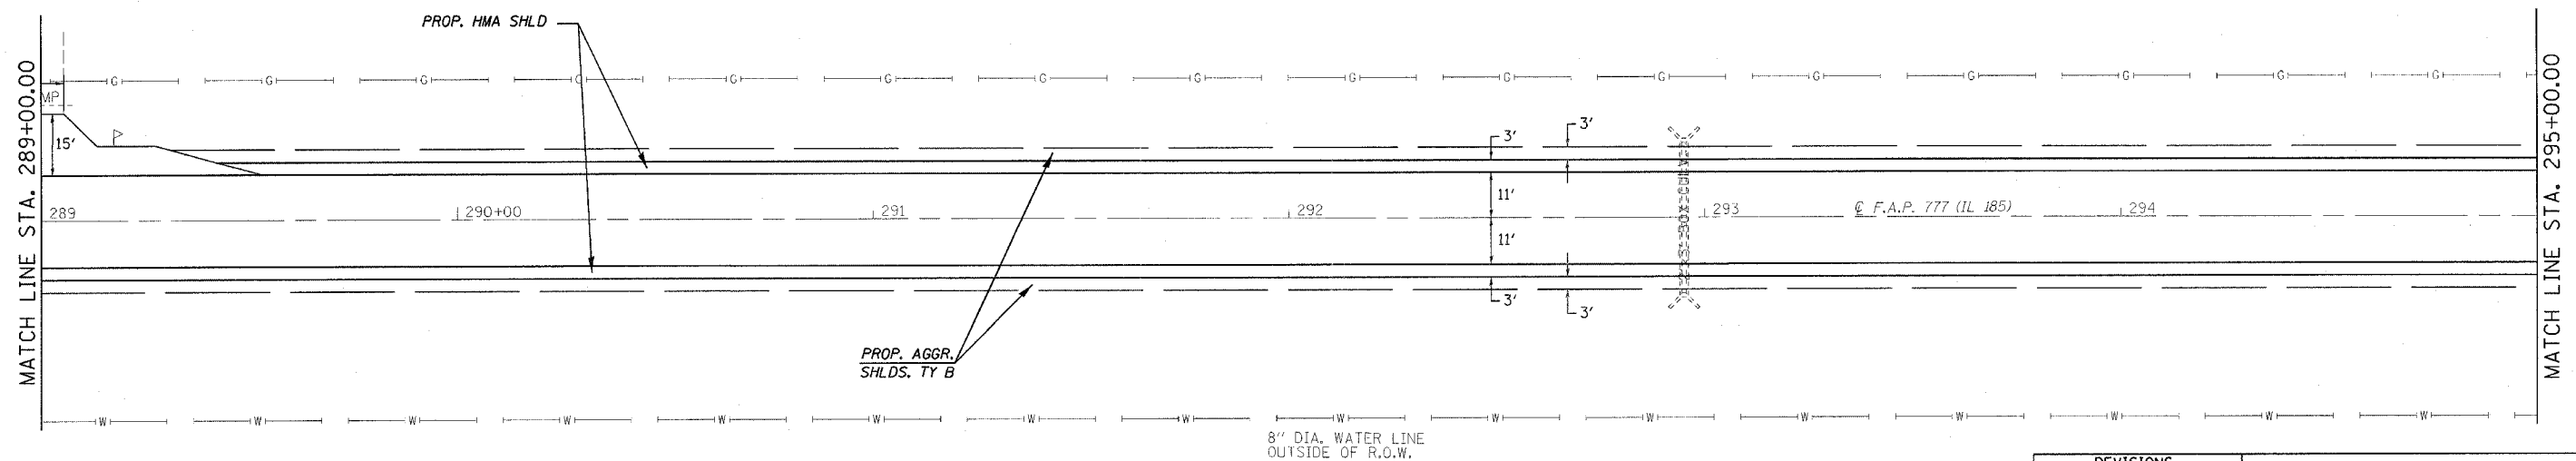


CONTRACT NO. 72693

F.A.P. RTE.	SECTION	COUNTY	TOTAL SHEETS	SHEET NO.
777	405RS-8	MONTGOMERY	75	37
STA. 283+00.00		TO STA. 295+00.00		
FED. ROAD DIST. NO.	ILLINOIS FED. AID PROJECT			

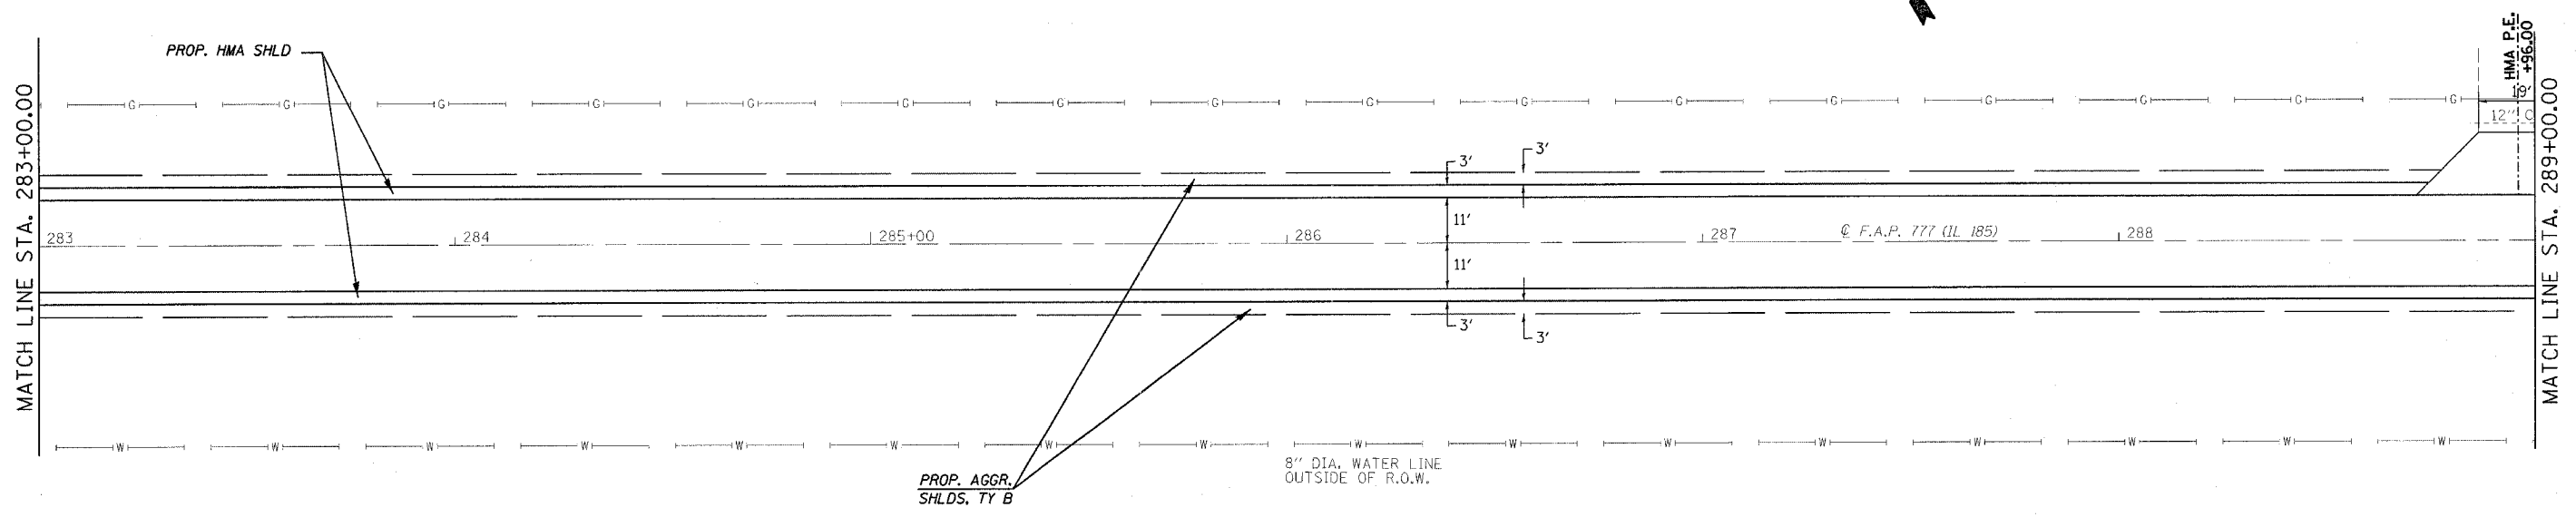

REVISIONS	
NAME	DATE

ILLINOIS DEPARTMENT OF TRANSPORTATION

**PLAN VIEW**

F.A.U. Route 777 (IL 185)  
Section 405RS-4  
MONTGOMERY COUNTY

SCALE: VERT.      DRAWN BY: JWC  
 HORIZ.            CHECKED BY: RSC  
 DATE: FEBRUARY 22, 2006

PLOT DATE = 12/8/2006  
 FILE NAME = c:\projects\6656802\shiplan1.dgn  
 PLOT SCALE = 20.00000 / 1 IN.  
 USER NAME = cojw