
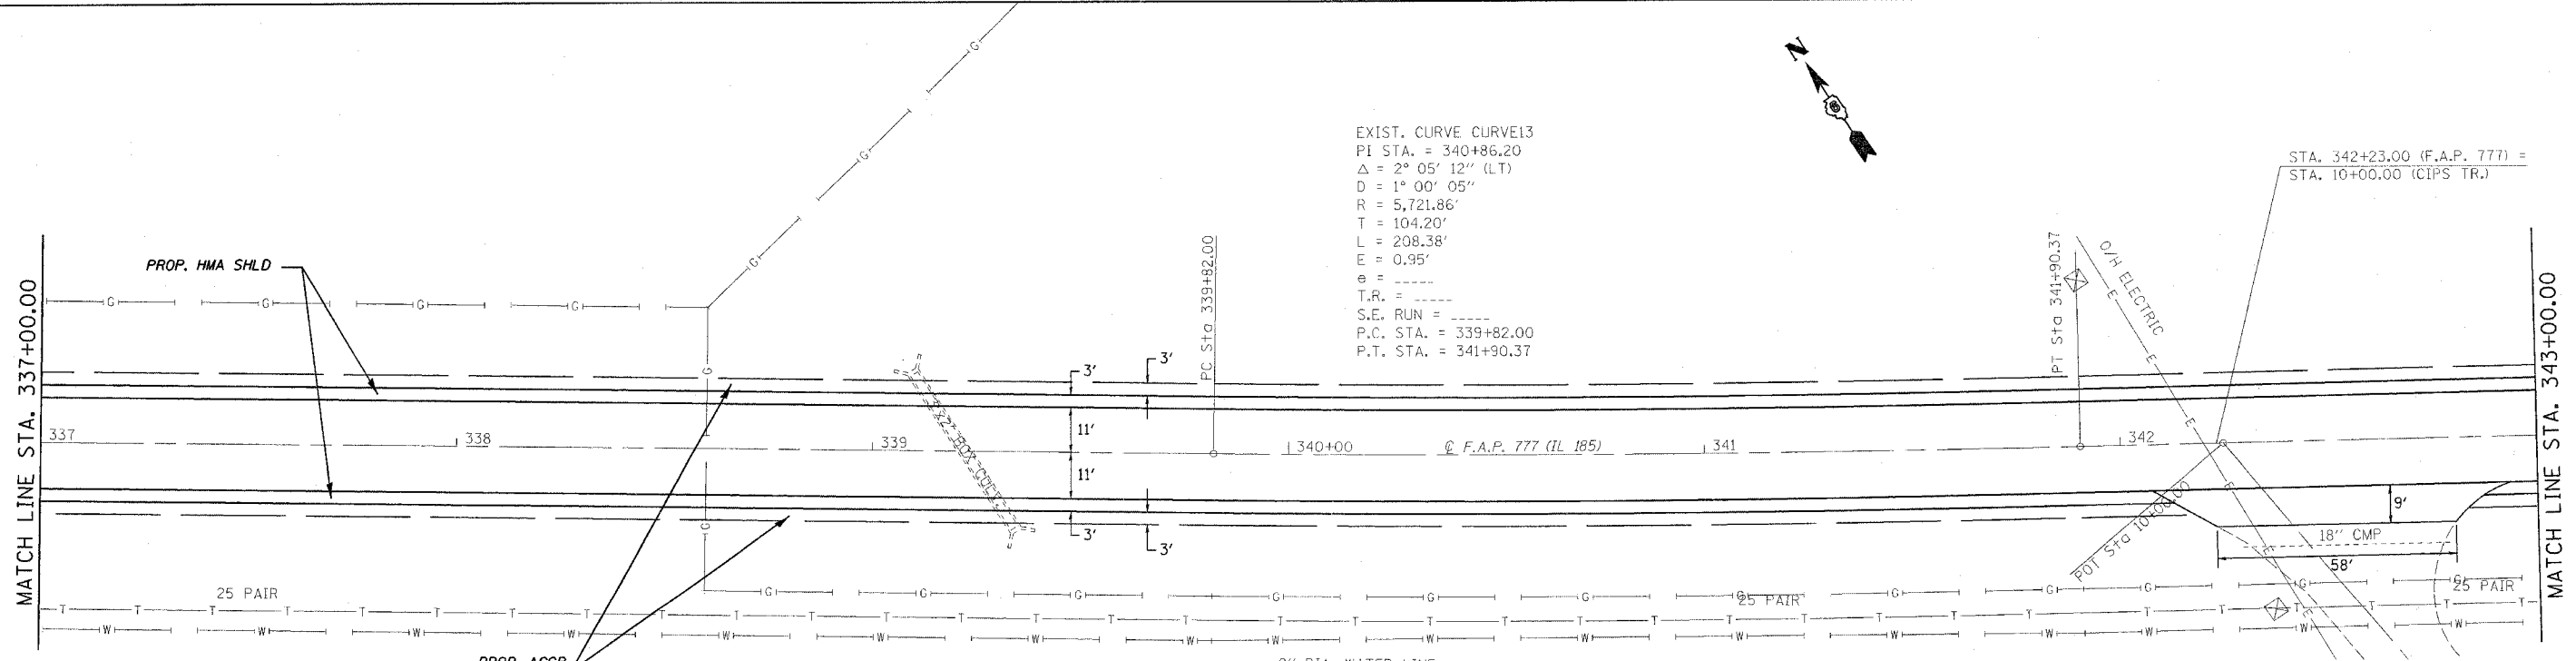


CONTRACT NO. 72693

F.A.P. RTE.	SECTION	COUNTY	TOTAL SHEETS	SHEET NO.
777	405RS-8	MONTGOMERY	75	41
STA. 331+00.00 TO STA. 343+00.00				
FED. ROAD DIST. NO.			ILLINOIS FED. AID PROJECT	

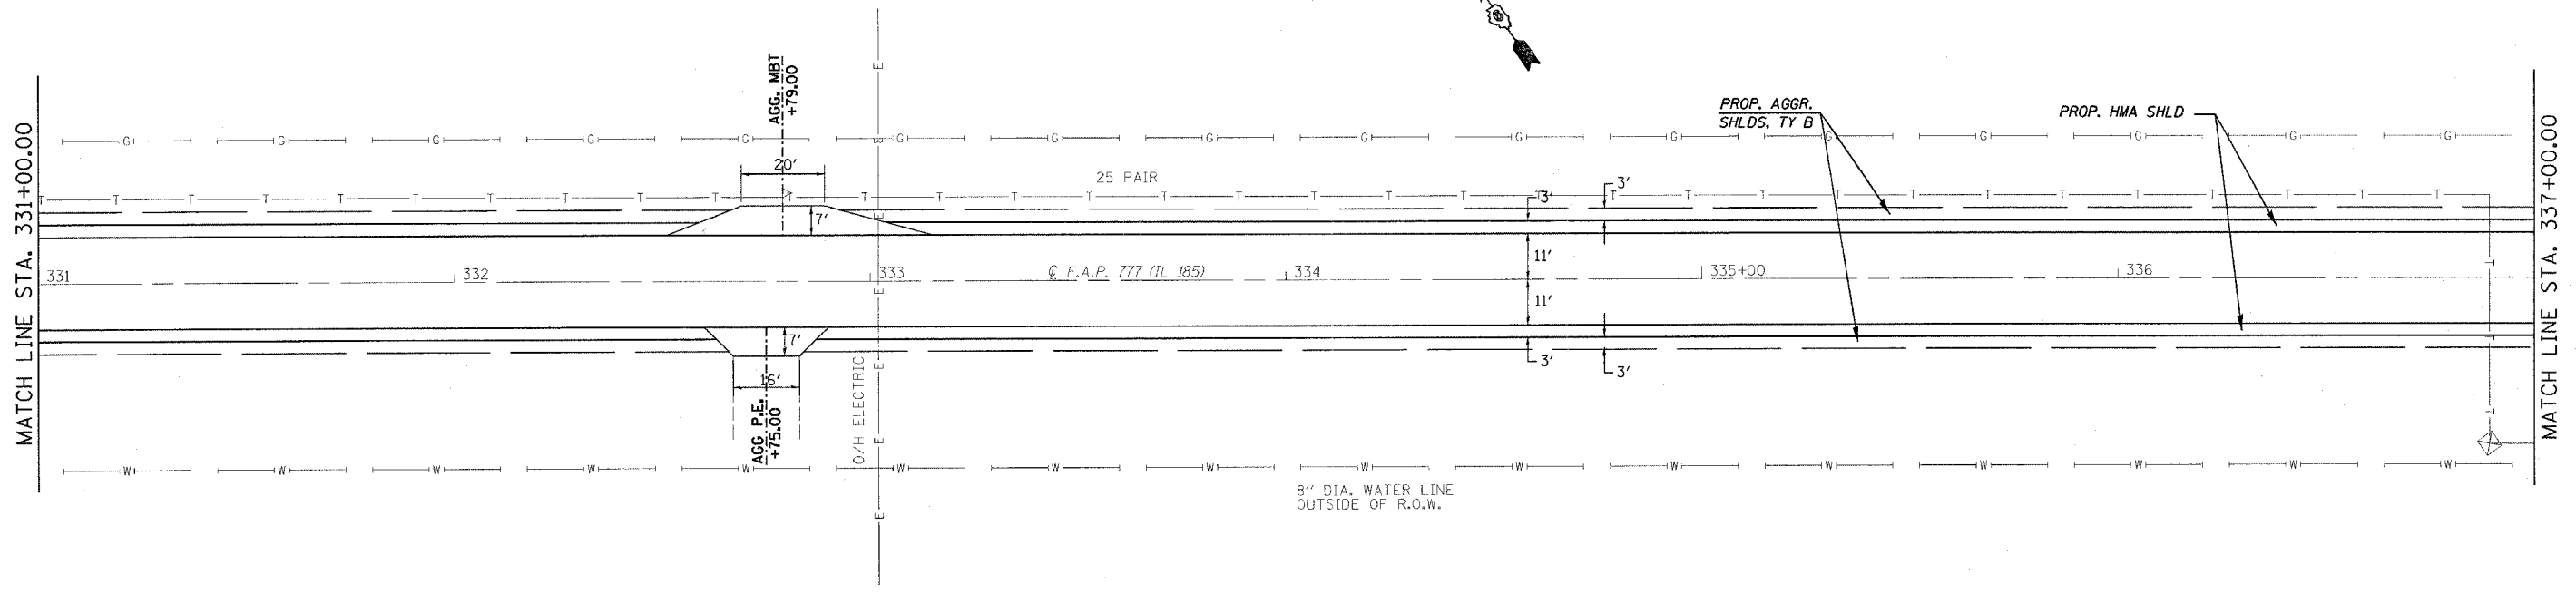

PLOT DATE = 12/8/2006  
 FILE NAME = c:\projects\6656802\shiplan.dgn  
 PLOT SCALE = 20.0000 / IN.  
 USER NAME = coxj

REVISIONS	
NAME	DATE

ILLINOIS DEPARTMENT OF TRANSPORTATION

**PLAN VIEW**

F.A.U. Route 777 (IL 185)  
 Section 405RS-4  
 MONTGOMERY COUNTY

SCALE: VERT. \_\_\_\_\_  
 HORIZ. \_\_\_\_\_

DATE: FEBRUARY 22, 2006

DRAWN BY: JWC  
 CHECKED BY: RSC