


CONTRACT NO. 72693

| F.A.P. RTE. | SECTION | COUNTY | TOTAL SHEETS | SHEET NO. |
|---|---------|------------|--------------|-----------|
| 777 | 405RS-8 | MONTGOMERY | 75 | 45 |
| STA. 379+00.00 TO STA. 391+00.00 | | | | |
| FED. ROAD DIST. NO. ILLINOIS FED. AID PROJECT | | | | |

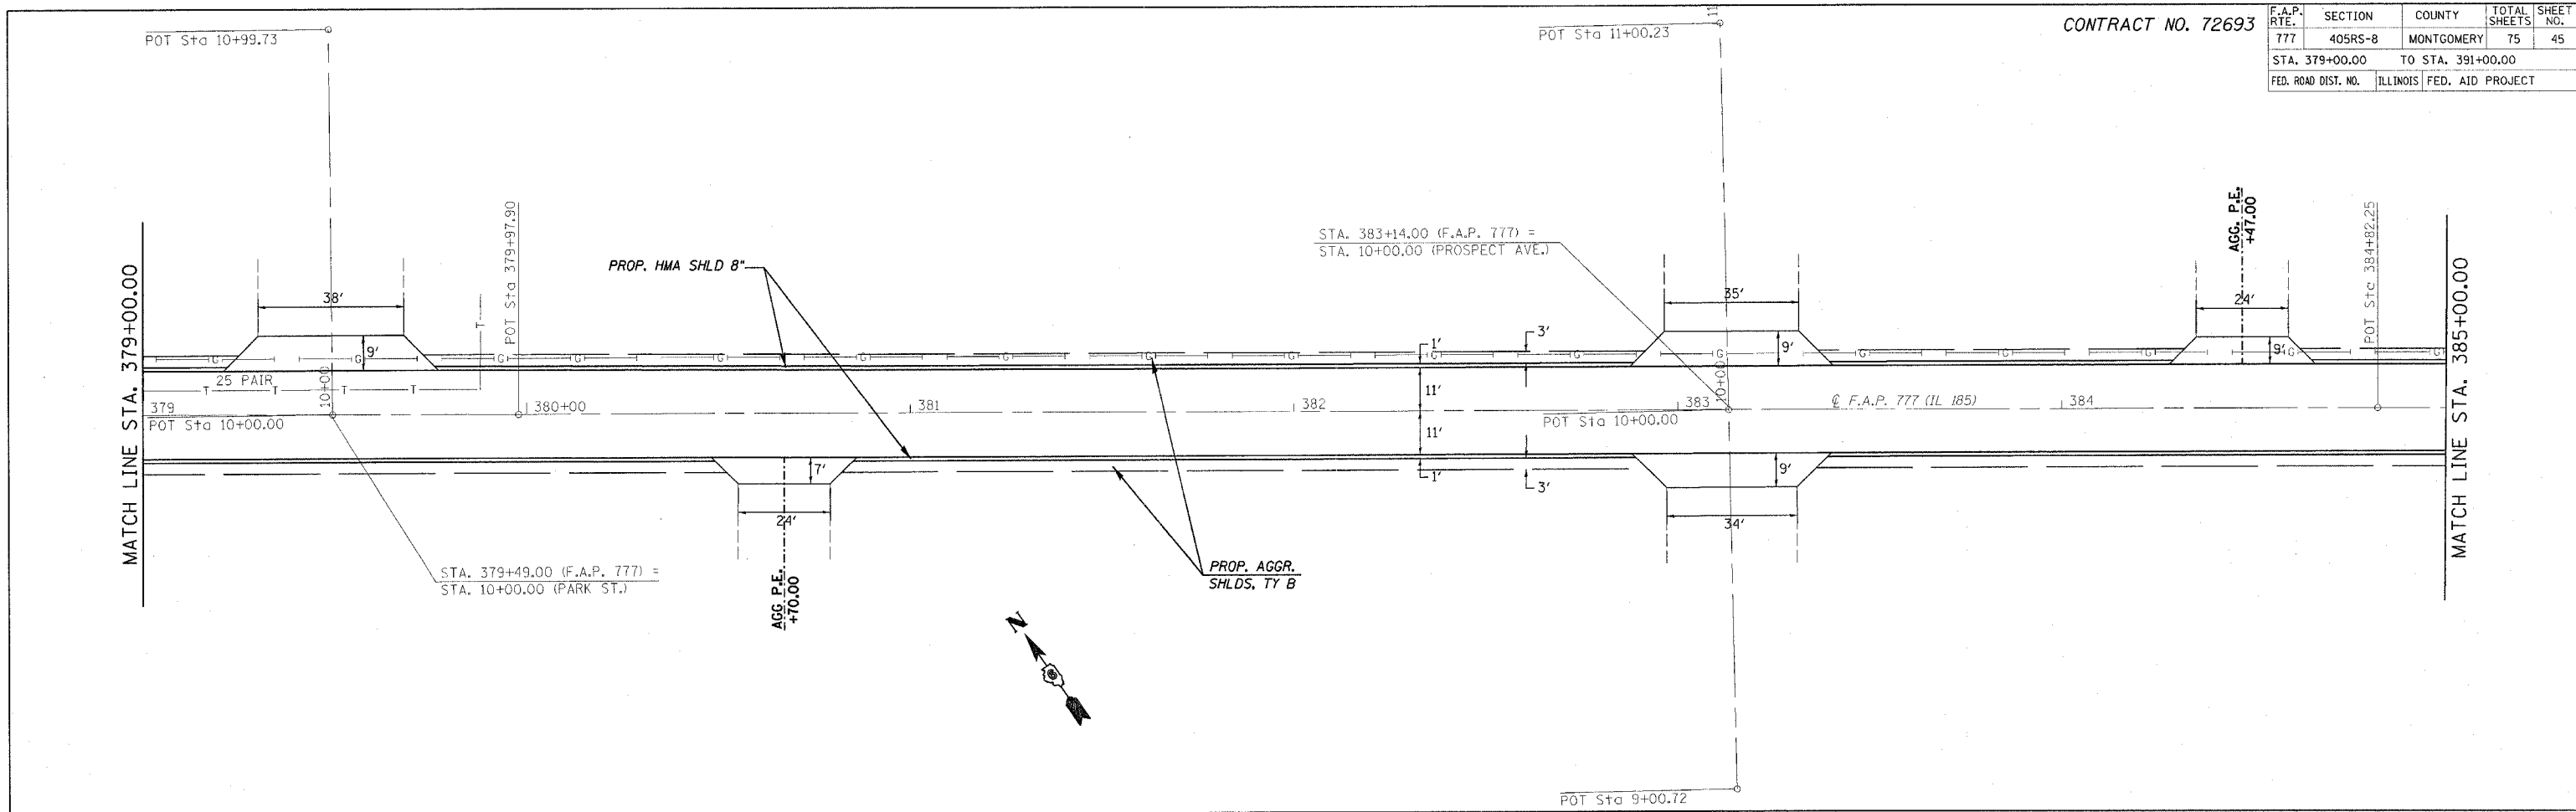

PLOT DATE = 12/8/2006
 FILE NAME = c:\p\proj\mcs\4656802\sh\plan.dgn
 PLOT SCALE = 20.0000' / 1" IN.
 USER NAME = cooju

| REVISIONS | |
|-----------|------|
| NAME | DATE |
| | |
| | |
| | |
| | |
| | |
| | |
| | |
| | |
| | |
| | |

ILLINOIS DEPARTMENT OF TRANSPORTATION

PLAN VIEW

F.A.U. Route 777 (IL 185)
 Section 405RS-4
 MONTGOMERY COUNTY

SCALE: VERT. DRAWN BY: JWC
 HORIZ. CHECKED BY: RSC
 DATE: FEBRUARY 22, 2006