
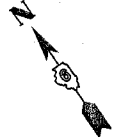


CONTRACT NO. 72693

| F.A.P. RTE. | SECTION | COUNTY | TOTAL SHEETS | SHEET NO. |
|---------------------|---------|---------------------------|--------------|-----------|
| 777 | 405RS-8 | MONTGOMERY | 75 | 46 |
| STA. 385+00.00 | | TO STA. 388+00.00 | | |
| FED. ROAD DIST. NO. | | ILLINOIS FED. AID PROJECT | | |

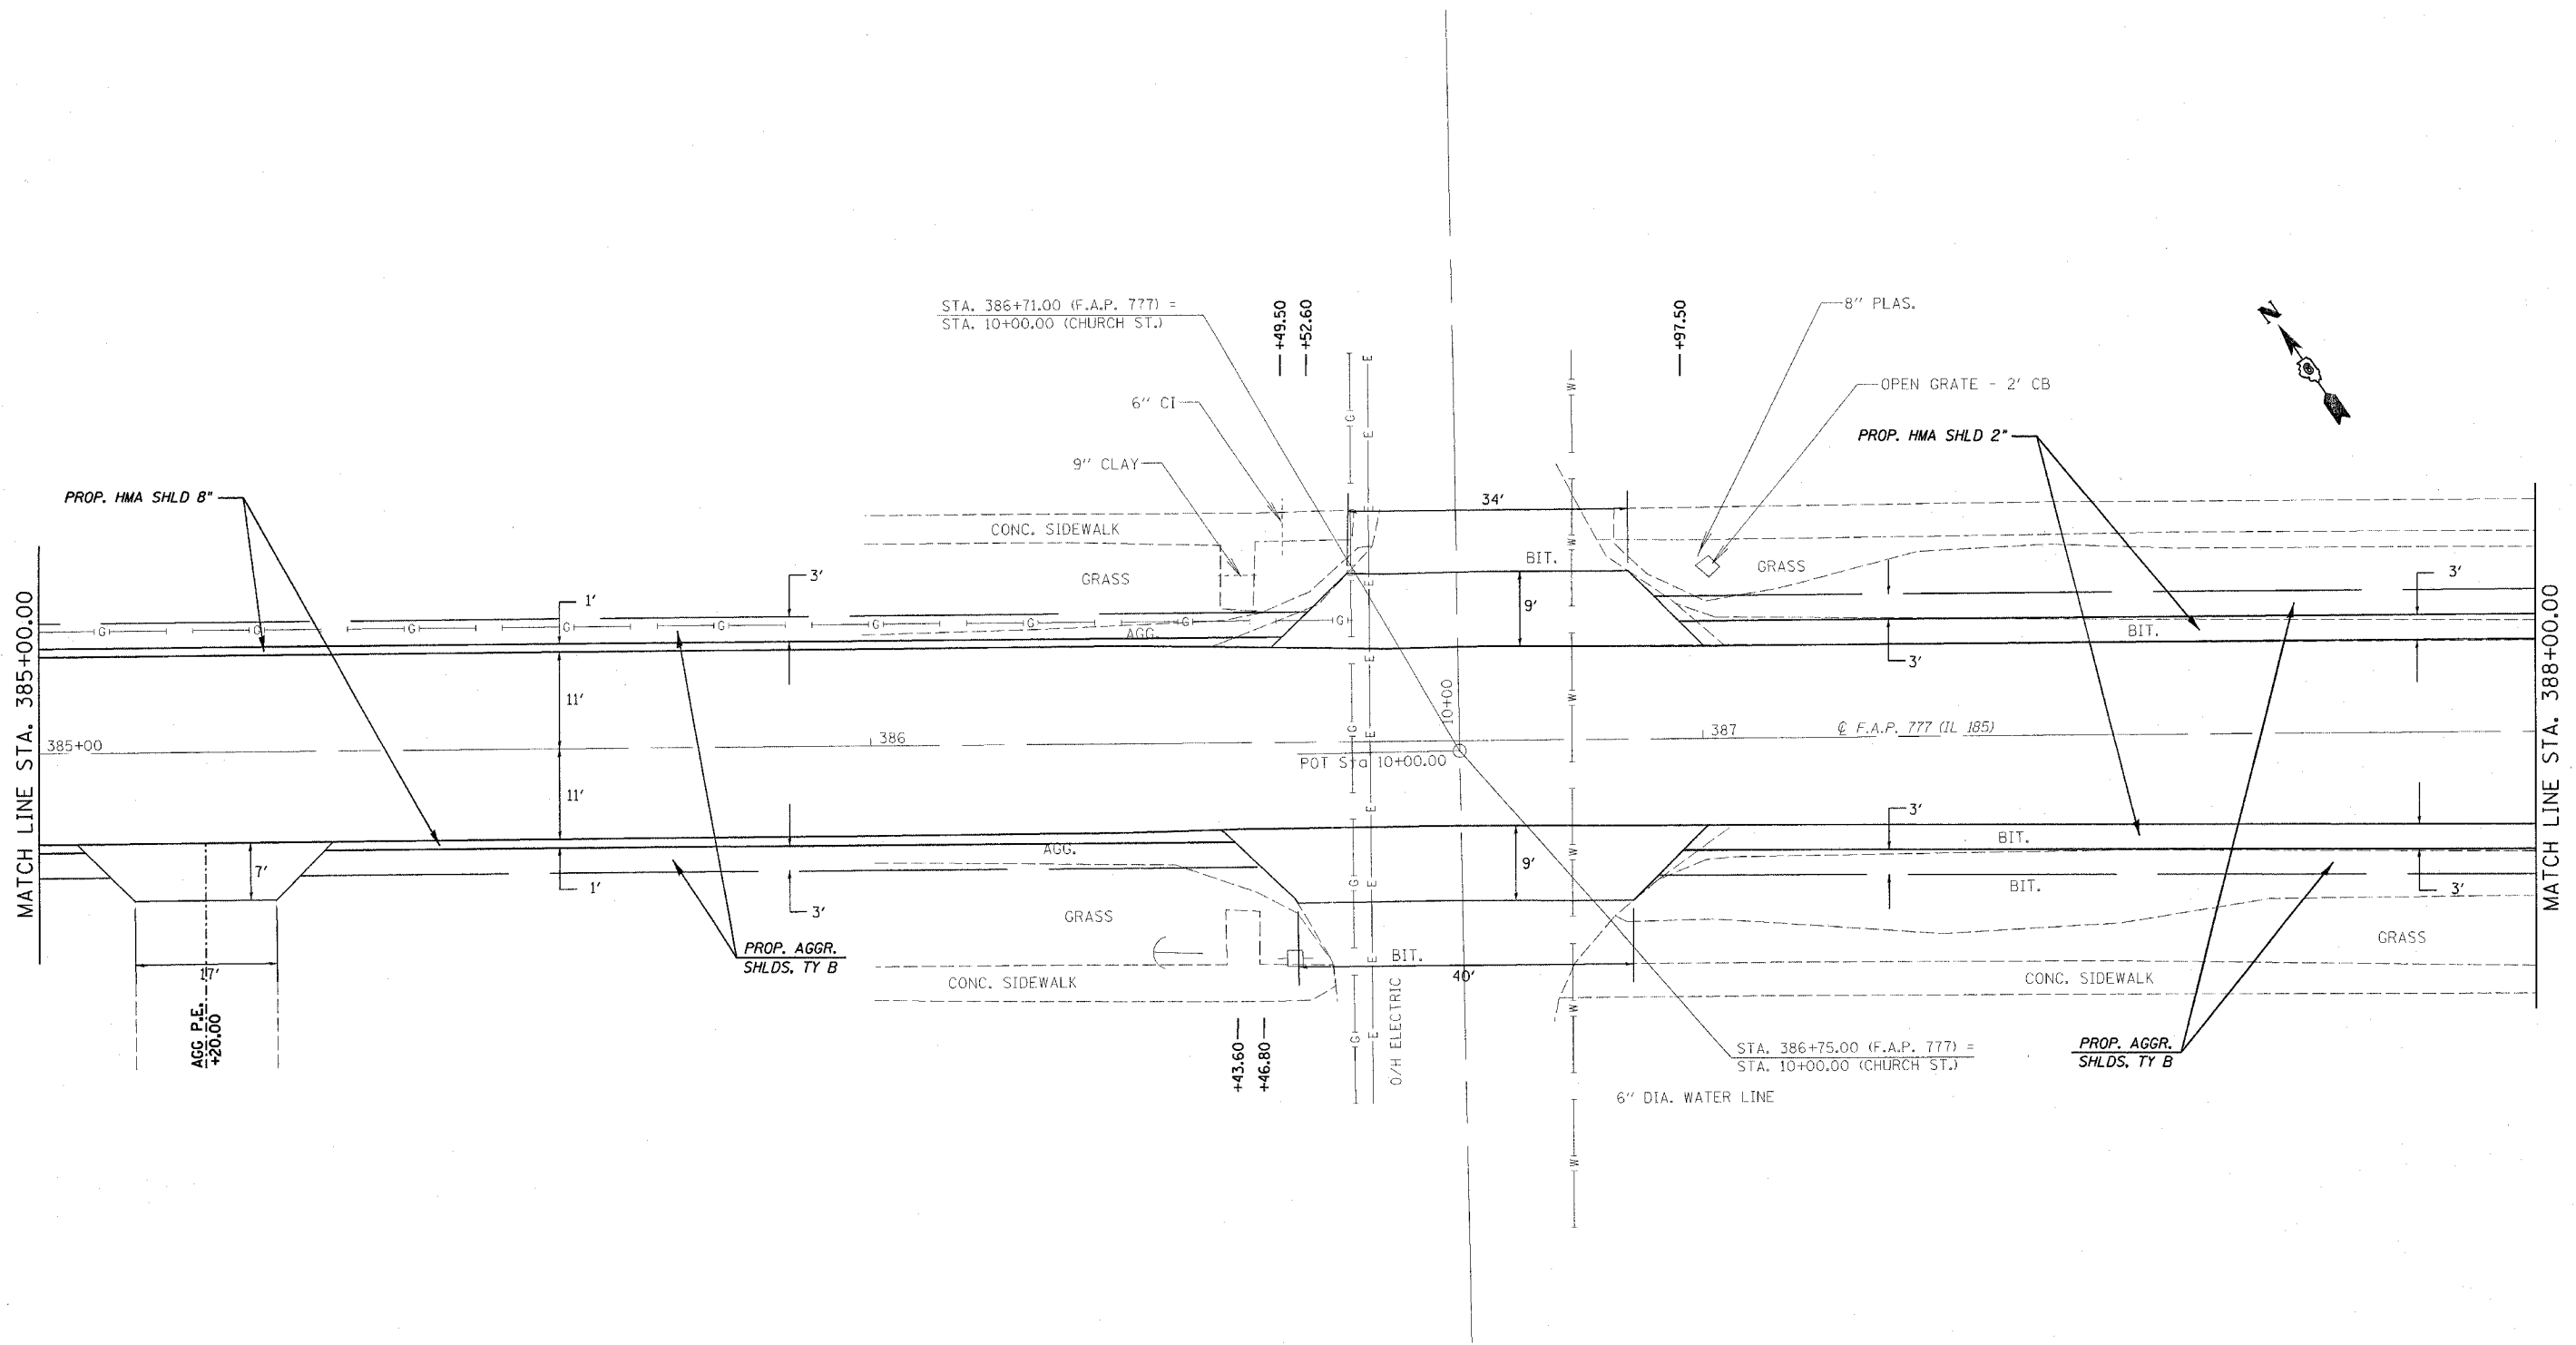

PLOT DATE = 12/09/2006
 FILE NAME = c:\p\projects\0656802\sh7miscdetails.dgn
 PLOT SCALE = 10.0000 / IN.
 USER NAME = coxj

| REVISIONS | |
|-----------|------|
| NAME | DATE |
| | |
| | |
| | |
| | |
| | |
| | |
| | |
| | |
| | |
| | |

ILLINOIS DEPARTMENT OF TRANSPORTATION

PLAN VIEW

F.A.U. Route 777 (IL 185)
 Section 405RS-4
 MONTGOMERY COUNTY

SCALE: VERT. / HORIZ.
 DATE: MARCH 3, 2006

DRAWN BY: JWC
 CHECKED BY: RSC