


CONTRACT NO. 72693

F.A.P. RTE.	SECTION	COUNTY	TOTAL SHEETS	SHEET NO.
777	405RS-8	MONTGOMERY	75	48
STA. 391+00.00		TO STA. 394+00.00		
FED. ROAD DIST. NO.		ILLINOIS FED. AID PROJECT		

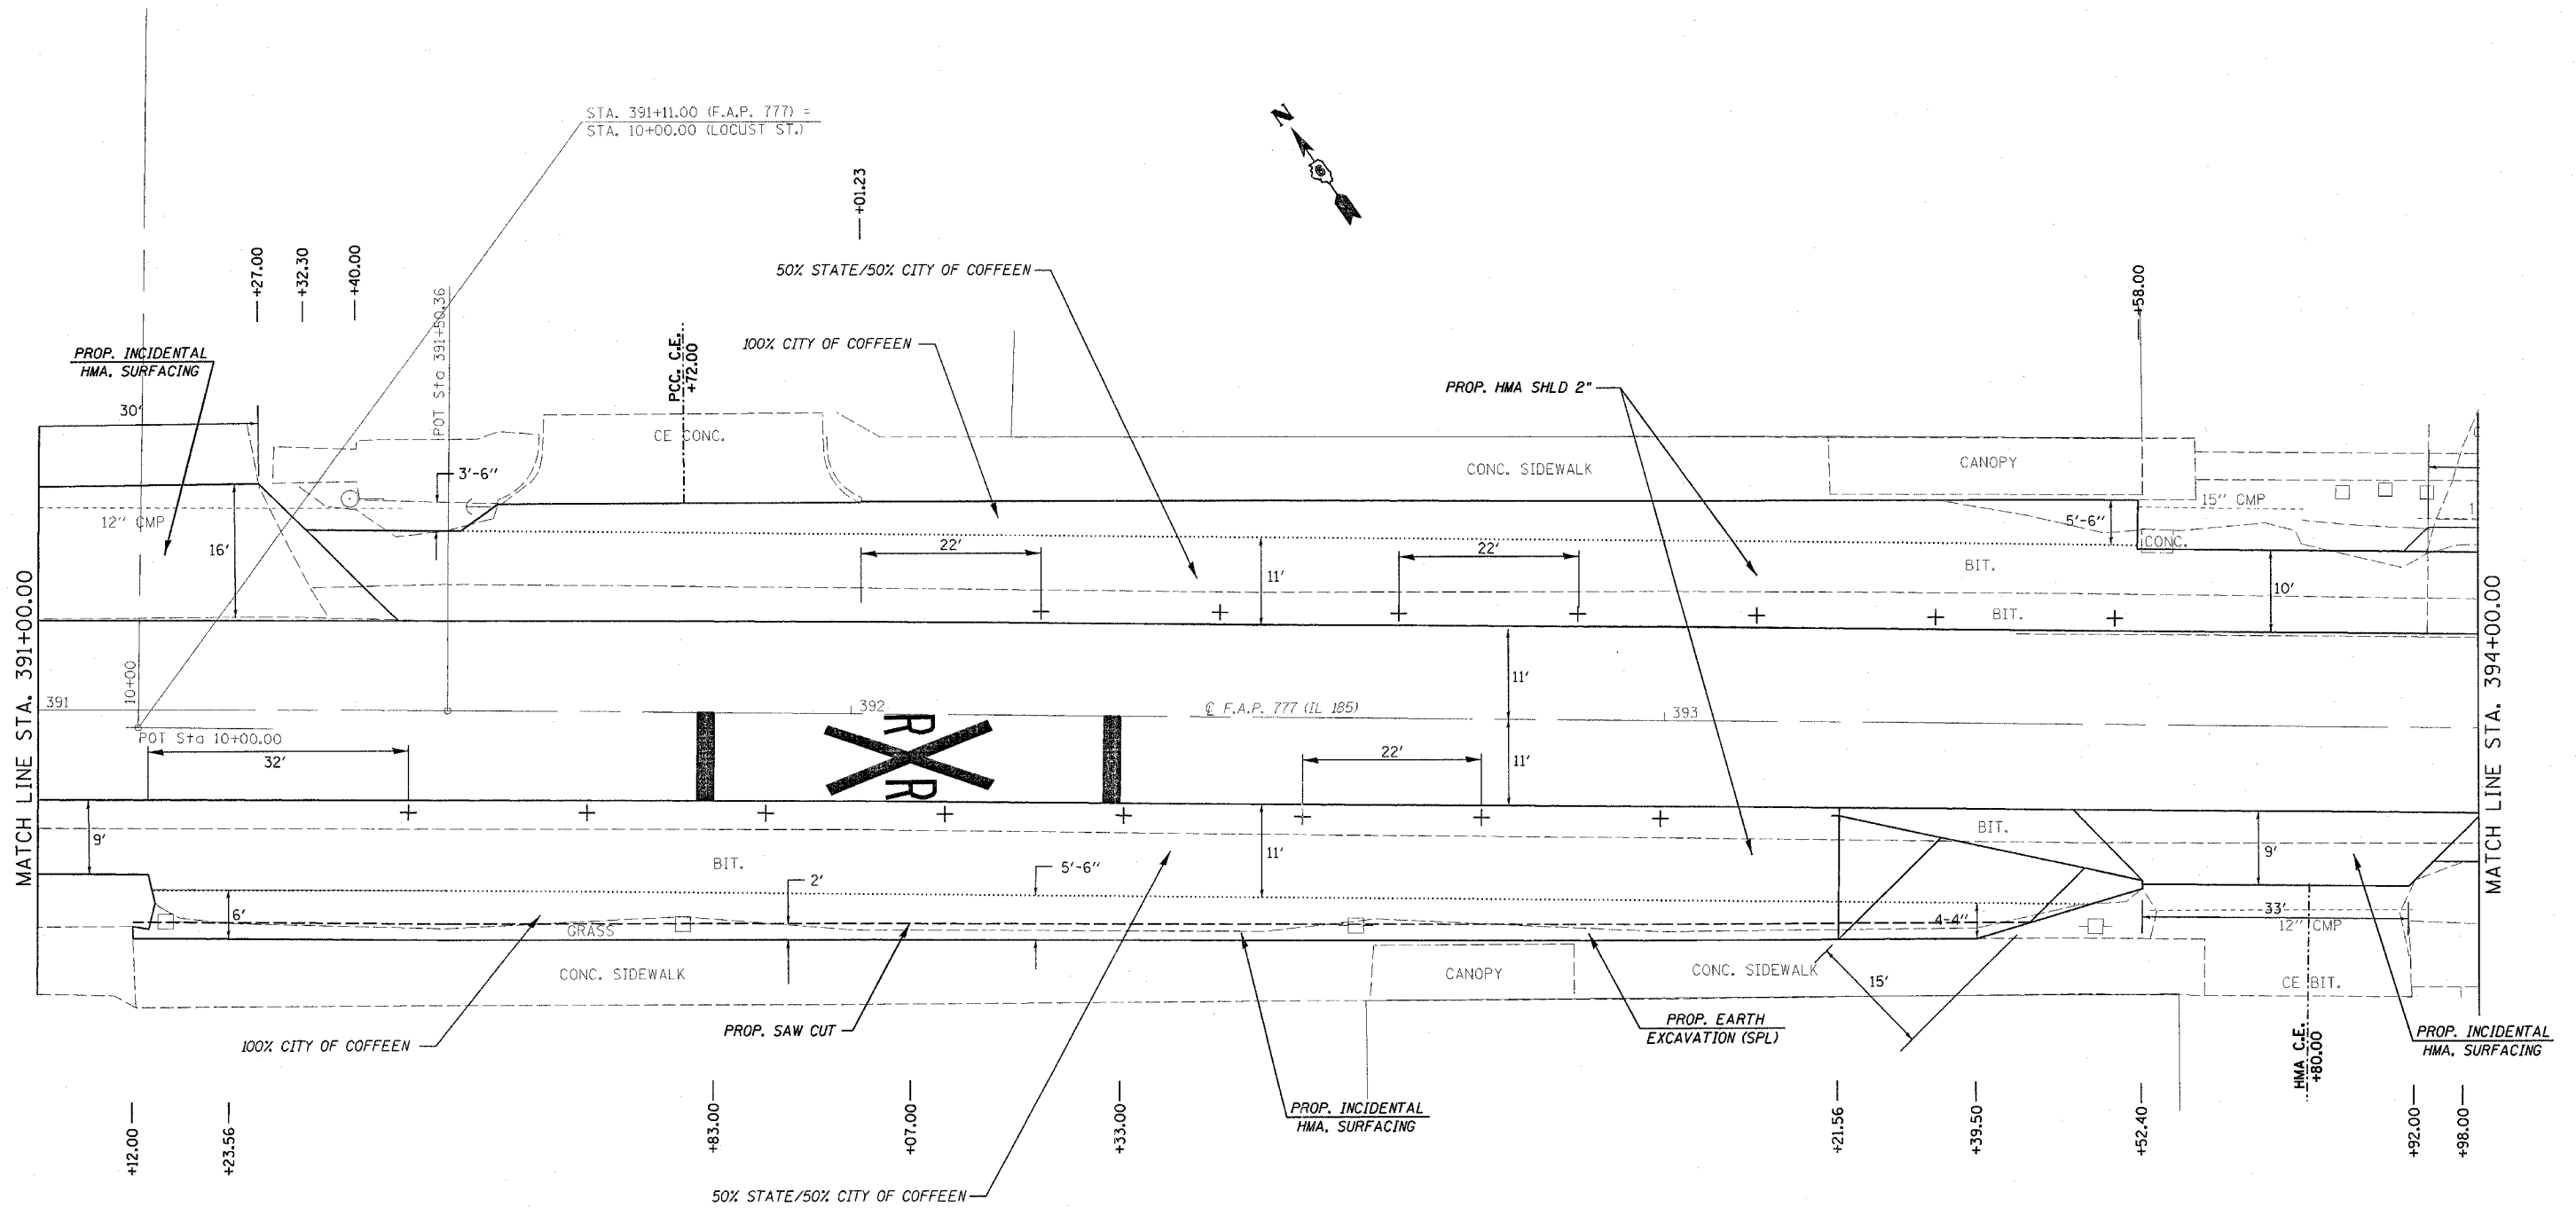

PLOT DATE = 12/8/2006
 FILE NAME = c:\projects\46565802\shmscdetails.dgn
 PLOT SCALE = 1/8" = 1' IN.
 USER NAME = cscj

REVISIONS	
NAME	DATE

ILLINOIS DEPARTMENT OF TRANSPORTATION

PLAN VIEW

F.A.U. Route 777 (IL 185)
 Section 405RS-4
 MONTGOMERY COUNTY

SCALE: VERT. 1" = 10'
 HORIZ. 1" = 40'

DATE: MARCH 3, 2006

DRAWN BY: JWC
 CHECKED BY: RSC