
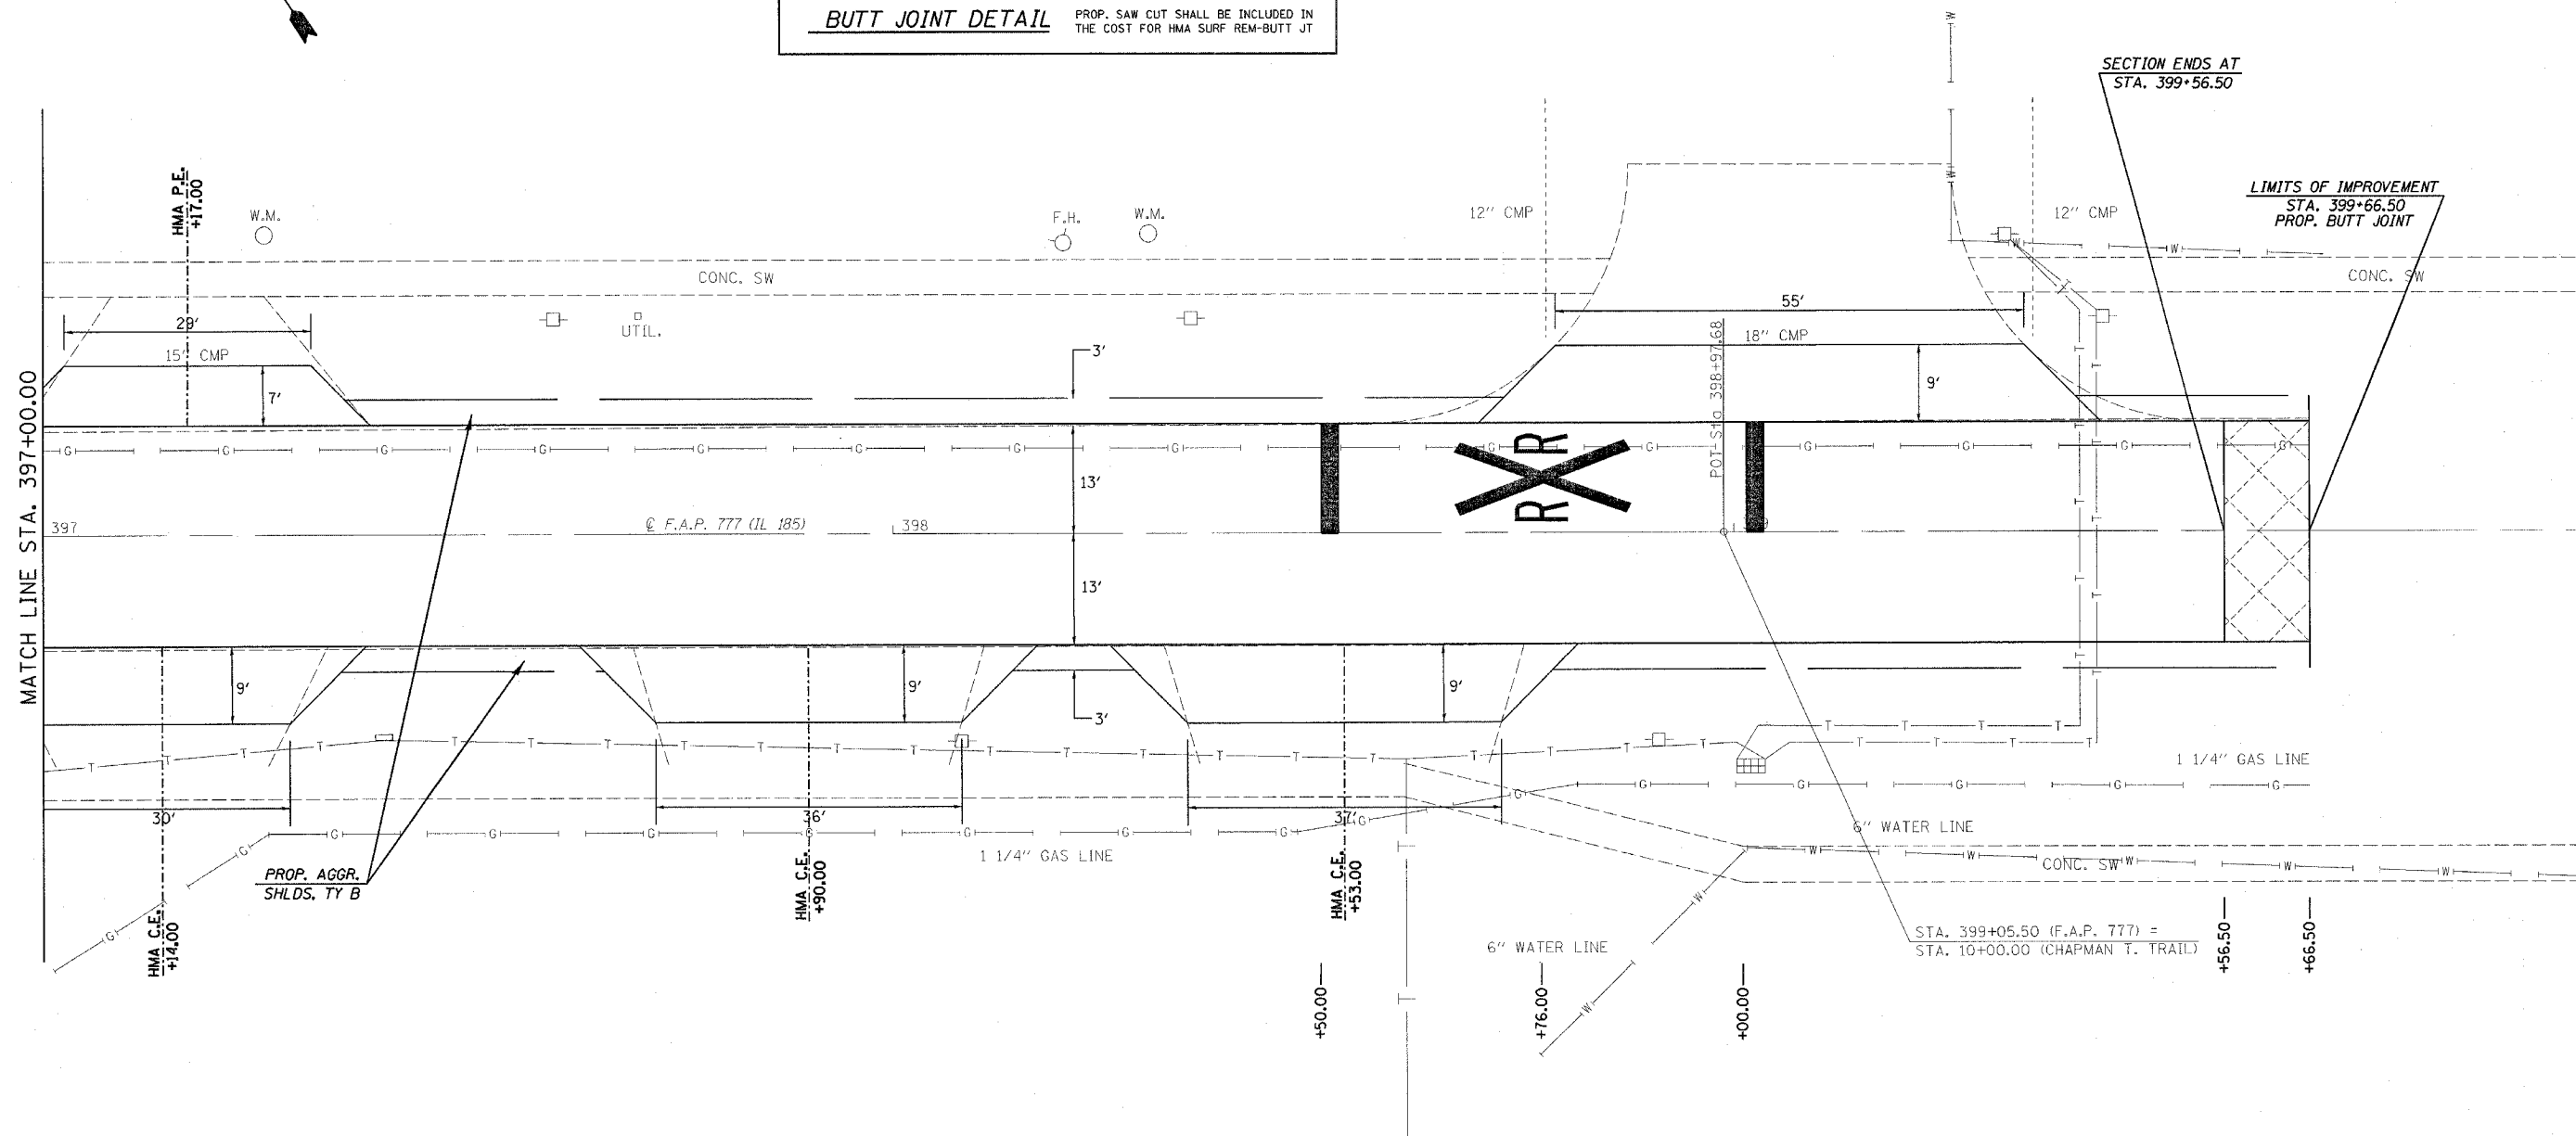


CONTRACT NO. 72693

F.A.P. RTE.	SECTION	COUNTY	TOTAL SHEETS	SHEET NO.
777	405RS-8	MONTGOMERY	75	50
STA. 397+00.00		TO STA. 400+00.00		
FED. ROAD DIST. NO.		ILLINOIS FED. AID PROJECT		

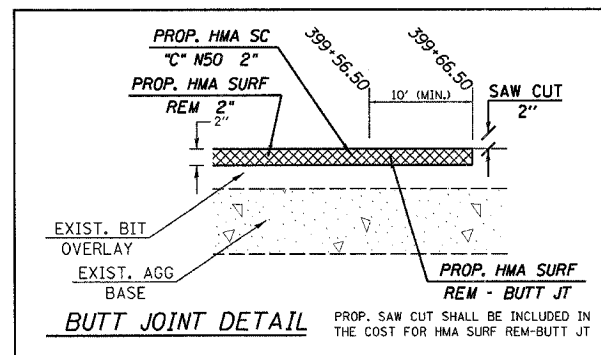

PLOT DATE = 12/8/2006  
 FILE NAME = c:\projects\465682\shiplanextension54.dgn  
 PLOT SCALE = 1/8" = 1' IN.  
 USER NAME = coxjm

REVISIONS	
NAME	DATE

ILLINOIS DEPARTMENT OF TRANSPORTATION

**PLAN VIEW**

F.A.U. Route 777 (IL 185)  
 Section 405RS-4  
 MONTGOMERY COUNTY

VERT. DRAWN BY: JWC  
 HORIZ. CHECKED BY: RSC  
 DATE: APRIL 6, 2006