


F.A.P. RTE.	SECTION	COUNTY	TOTAL SHEETS	SHEET NO.
777	405RS-4	MONTGOMERY	75	65
STA. 72+50.00		TO STA. 72+75.00		
FED. ROAD DIST. NO.		ILLINOIS FED. AID PROJECT		

105 100 95 90 85 80 75 70 65 60 55 50 45 40 35 30 25 20 15 10 5 0 5 10 15 20 25 30 35 40 45 50 55

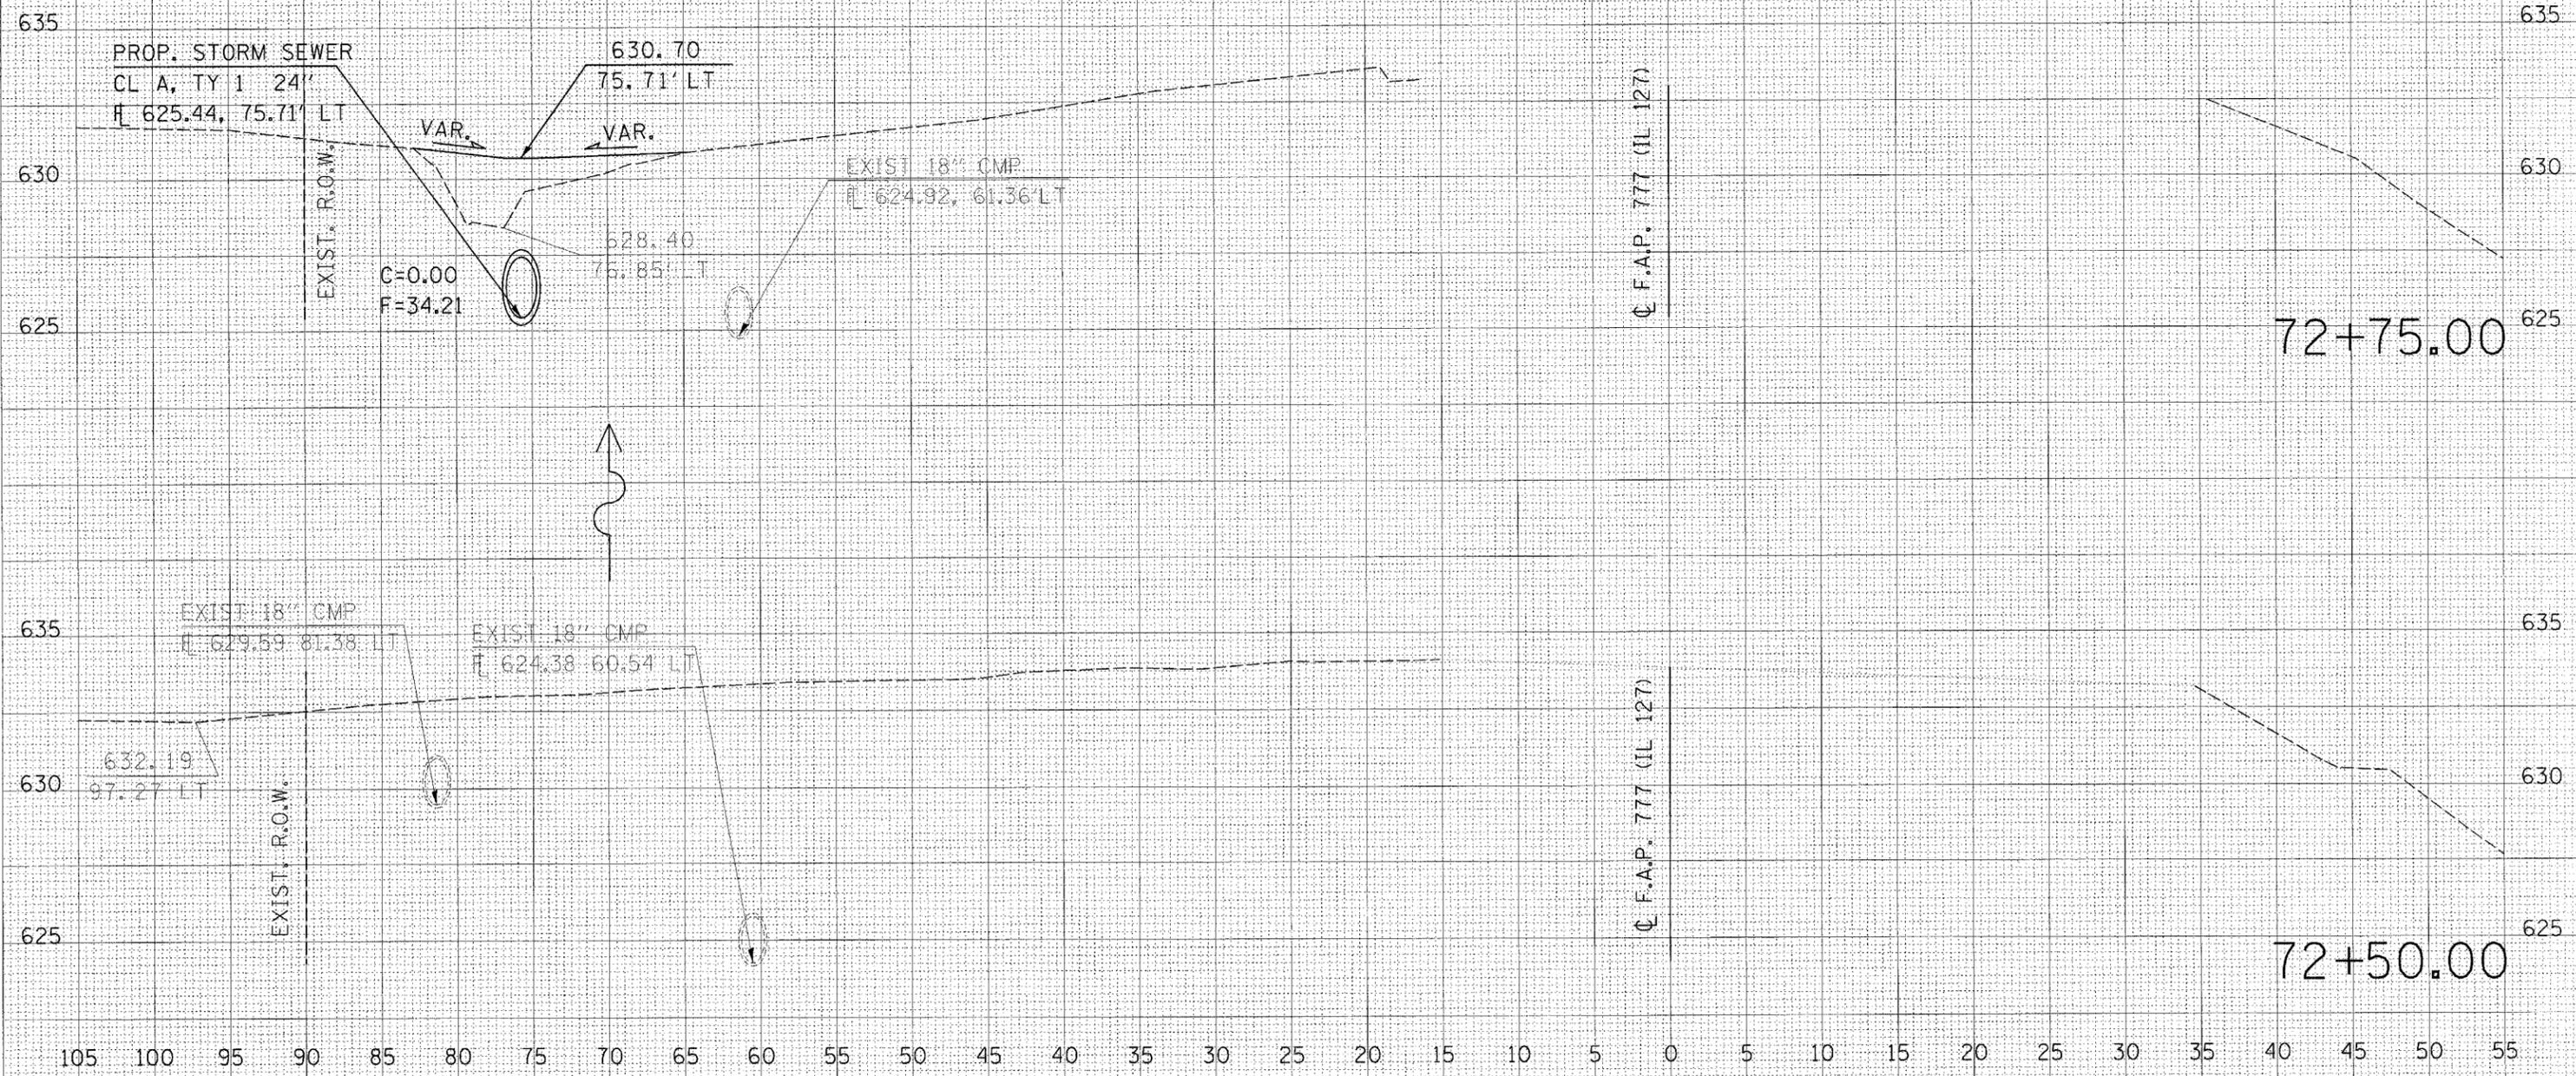

Q F.A.P. 777 (IL 127)

Q F.A.P. 777 (IL 127)

72+75.00

72+50.00

105 100 95 90 85 80 75 70 65 60 55 50 45 40 35 30 25 20 15 10 5 0 5 10 15 20 25 30 35 40 45 50 55

DATE PLOTTED: 12/06/2006
 SURVEY NO.:
 SURVEY DATE:
 SURVEY TIME:
 SURVEY AREA:
 SURVEY METHOD:
 SURVEY INSTRUMENT:
 SURVEY SCALE:
 SURVEY USER:

DATE PLOTTED: 12/06/2006
 SURVEY NO.:
 SURVEY DATE:
 SURVEY TIME:
 SURVEY AREA:
 SURVEY METHOD:
 SURVEY INSTRUMENT:
 SURVEY SCALE:
 SURVEY USER:

PLOT DATE = 12/06/2006
 FILE NAME = c:\projects\4556892\sheet\sheet127.dwg
 PLOT SCALE = 5.00000 / IN.
 USER NAME = ccojw