


F.A.P. RTE.	SECTION	COUNTY	TOTAL SHEETS	SHEET NO.
777	405RS-4	MONTGOMERY	75	68
STA. 1073+75.00		TO STA. 1074+00.00		
FED. ROAD DIST. NO.		ILLINOIS FED. AID PROJECT		

105 100 95 90 85 80 75 70 65 60 55 50 45 40 35 30 25 20 15 10 5 0 5 10 15 20 25 30 35 40 45 50 55

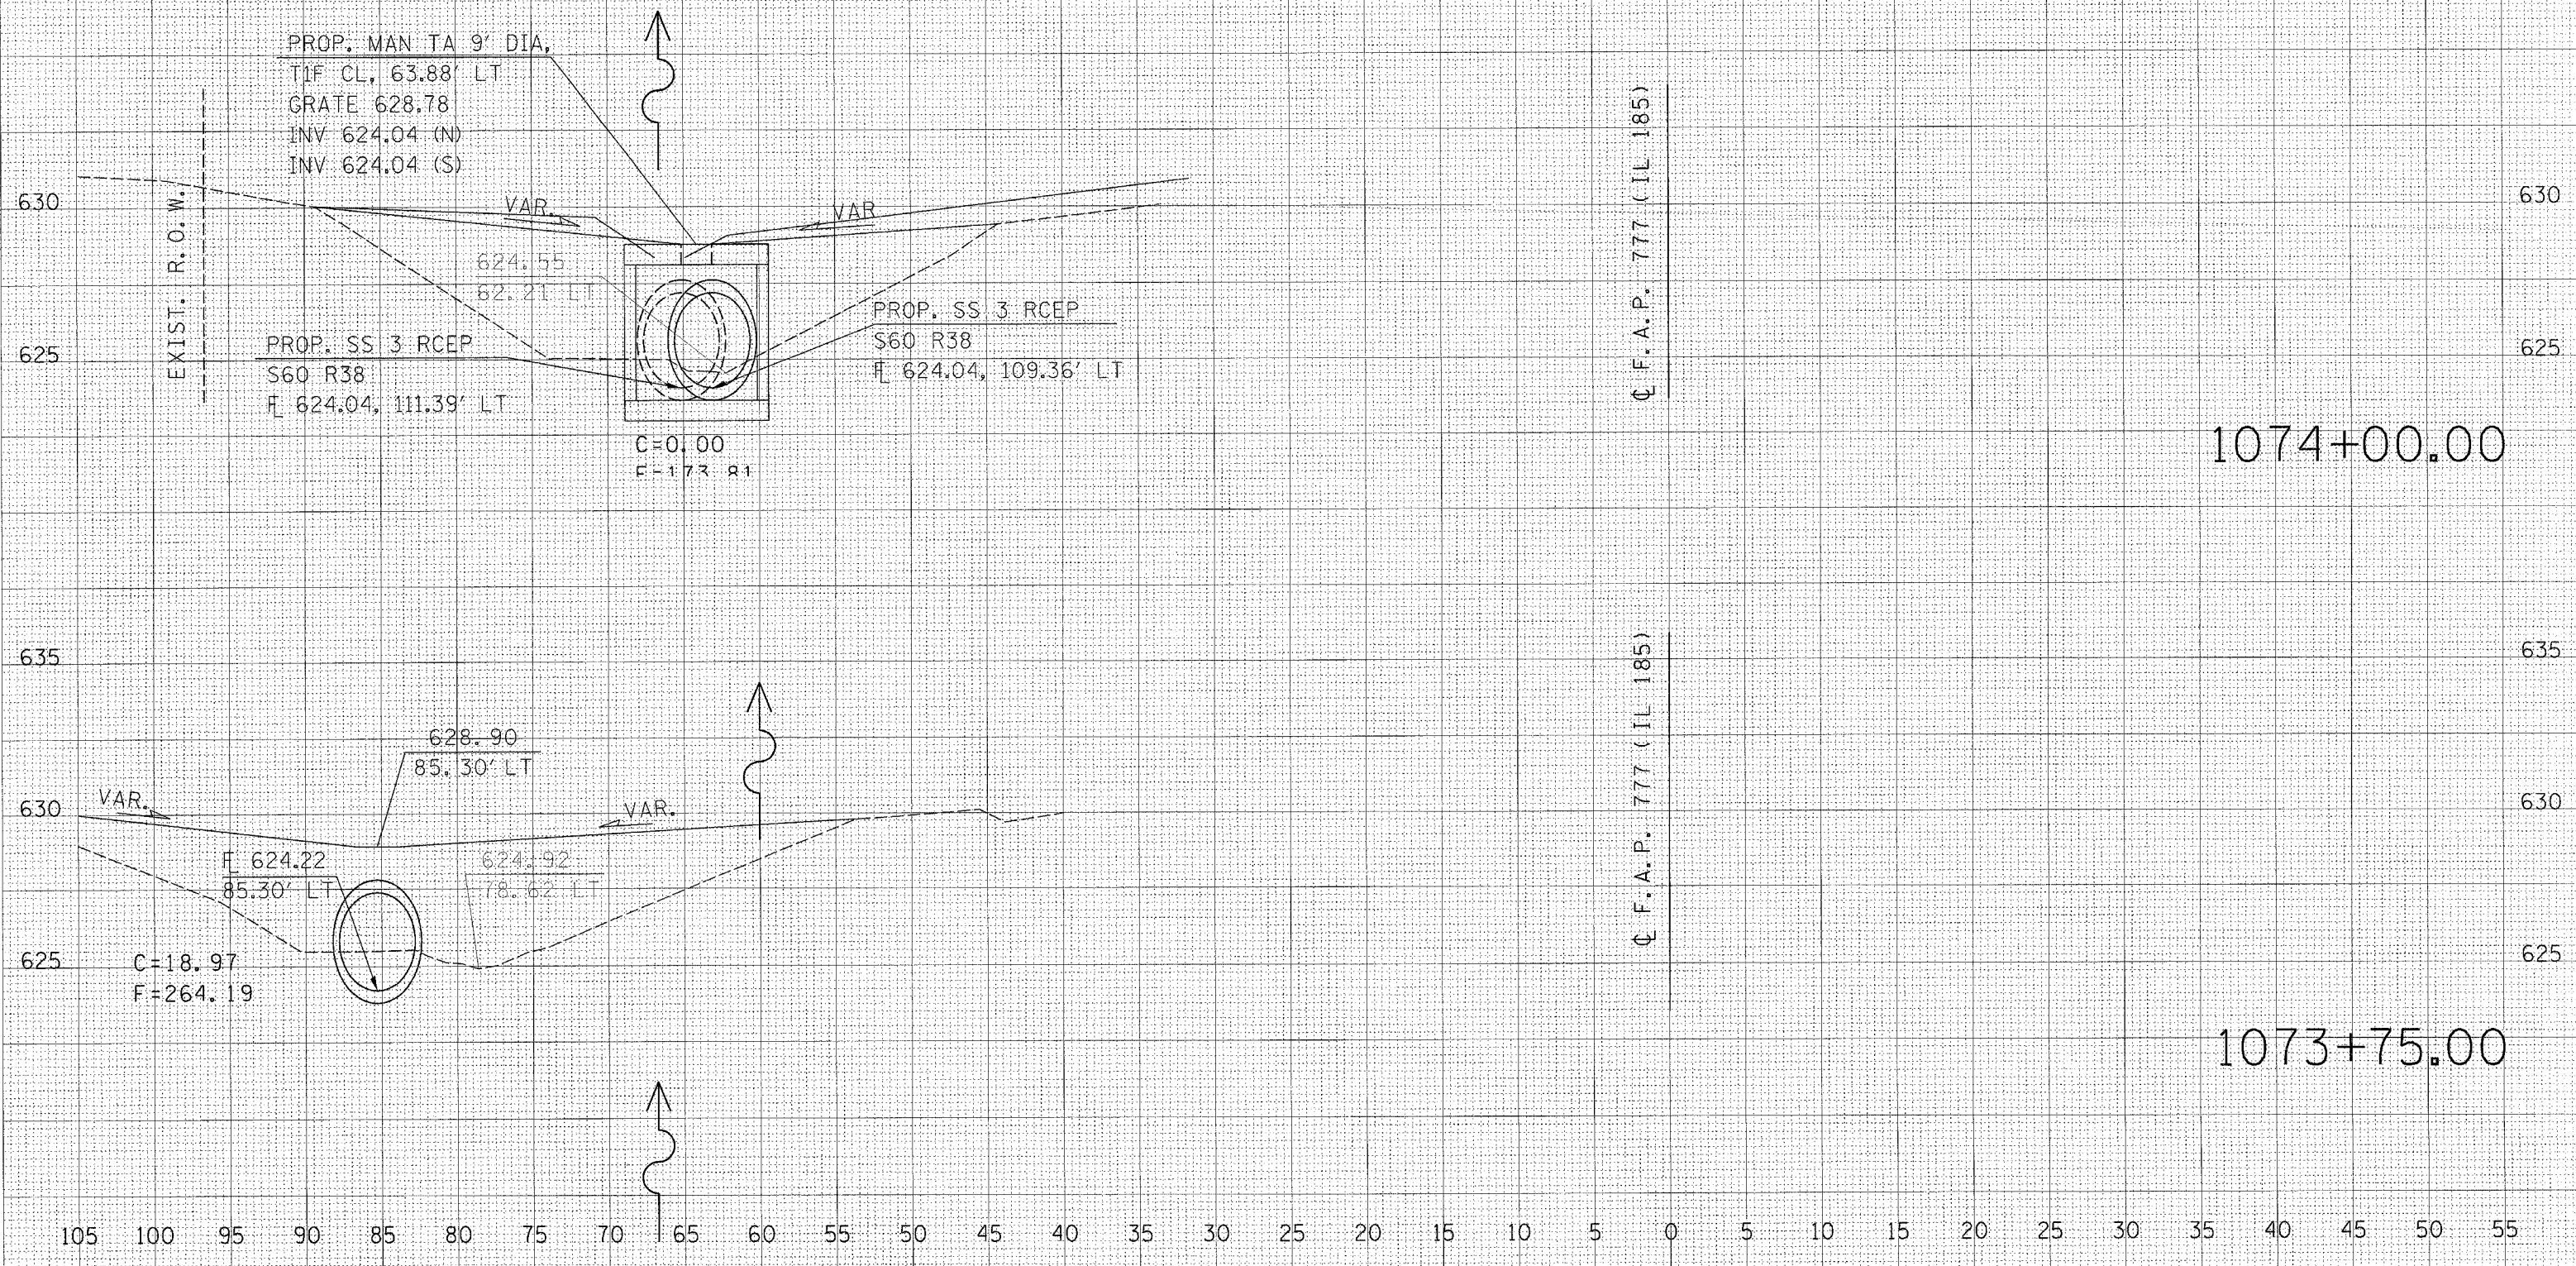

DATE: 12/8/2006
FILE NAME: c:\pcc\pcc\sub66802\rad-ar\mgas\hert3900A
PLOT SCALE: 5,0000' / 1" IN.
USER NAME: coxjm

DATE: 12/8/2006
FILE NAME: c:\pcc\pcc\sub66802\rad-ar\mgas\hert3900A
PLOT SCALE: 5,0000' / 1" IN.
USER NAME: coxjm

DATE: 12/8/2006
FILE NAME: c:\pcc\pcc\sub66802\rad-ar\mgas\hert3900A
PLOT SCALE: 5,0000' / 1" IN.
USER NAME: coxjm