


F.A.P. RTE.	SECTION	COUNTY	TOTAL SHEETS	SHEET NO.
777	405RS-4	MONTGOMERY	75	72
STA. 1075+50.00		TO STA. 1075+75.00		
FED. ROAD DIST. NO.		ILLINOIS FED. AID PROJECT		

105 100 95 90 85 80 75 70 65 60 55 50 45 40 35 30 25 20 15 10 5 0 5 10 15 20 25 30 35 40 45 50 55

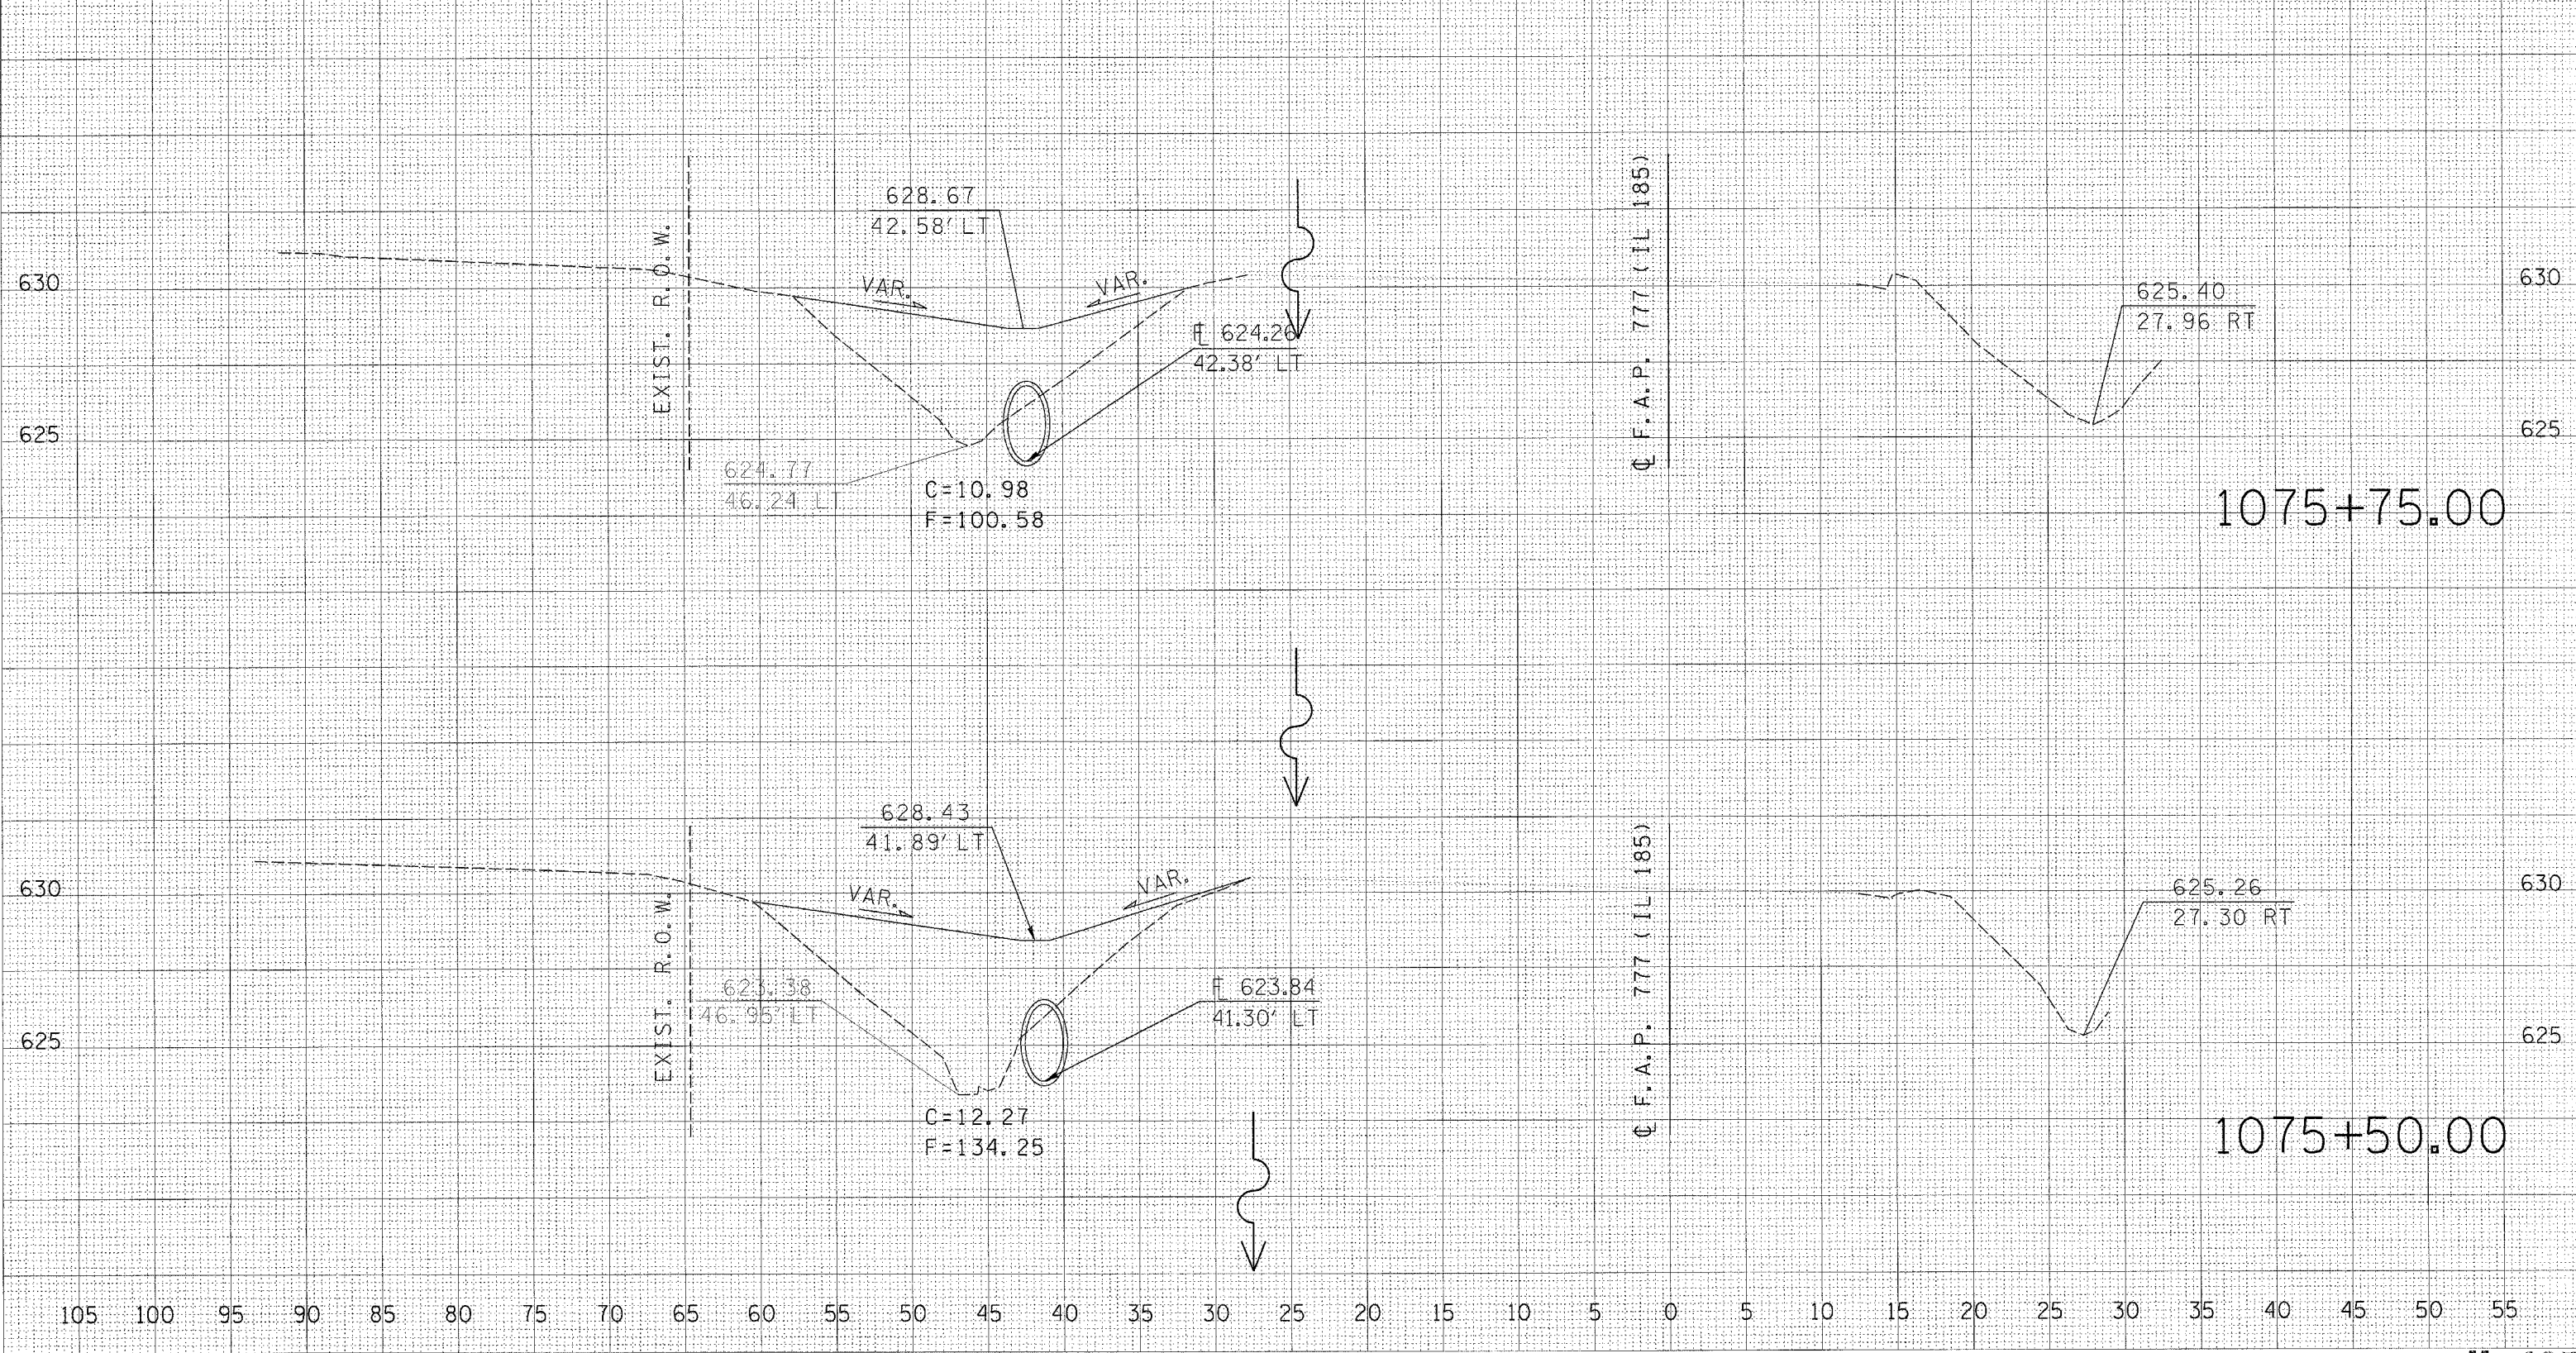

1075+75.00

1075+50.00

FILED
DATE
SURVEY
NOTE BOOK
NO.

FILED
DATE
SURVEY
NOTE BOOK
NO.

PLOT DATE = 12/8/2006
FILE NAME = c:\proje\cva\65682\asdr-orig\asdr\p185.dwg
PLOT SCALE = 5.0000' / IN.
USER NAME = coxj