


F.A.P. RTE.	SECTION	COUNTY	TOTAL SHEETS	SHEET NO.
777	405RS-4	MONTGOMERY	75	74
STA. 1076+50.00		TO STA. 1076+75.00		
FED. ROAD DIST. NO.		ILLINOIS FED. AID PROJECT		

105 100 95 90 85 80 75 70 65 60 55 50 45 40 35 30 25 20 15 10 5 0 5 10 15 20 25 30 35 40 45 50 55

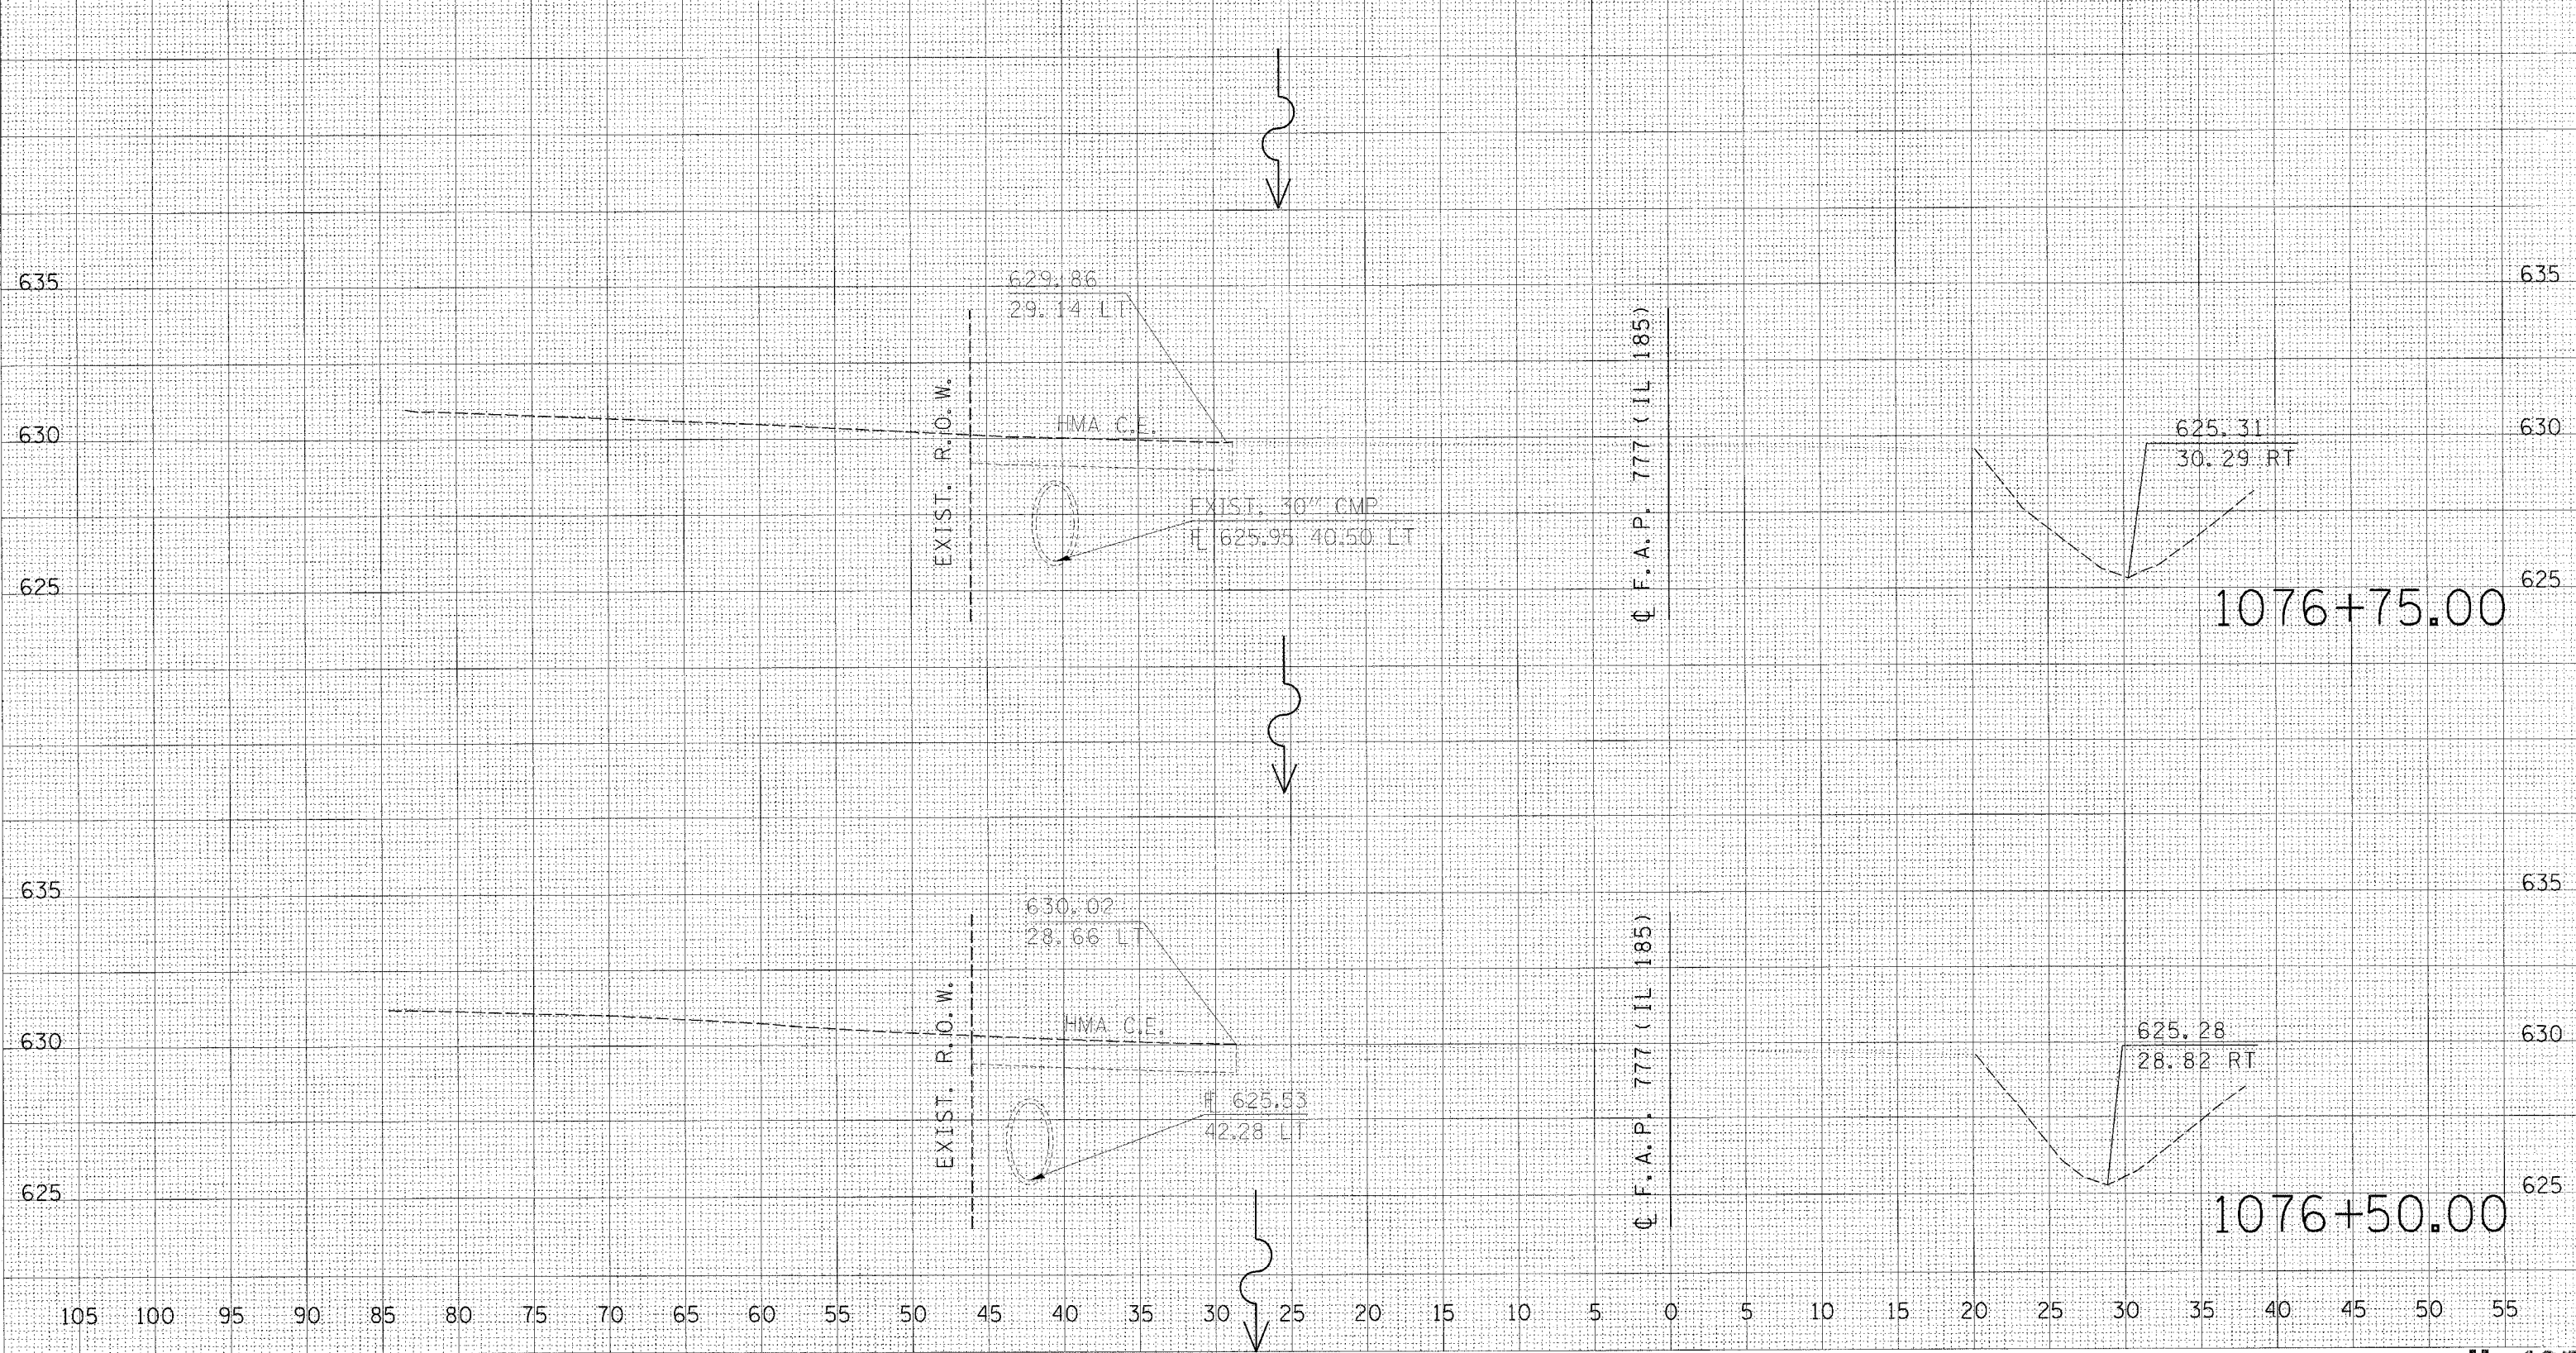

DATE PLOTTED: 12/19/2006  
 FILE NAME: c:\pro\act\465682\ad-ar\ge\pl\1456000  
 PLOT SCALE: 5.0000' / IN.  
 USER NAME: cckjw

DATE PLOTTED: 12/19/2006  
 FILE NAME: c:\pro\act\465682\ad-ar\ge\pl\1456000  
 PLOT SCALE: 5.0000' / IN.  
 USER NAME: cckjw