


F.A.P. RTE.	SECTION	COUNTY	TOTAL SHEETS	SHEET NO.
662		MACOUPIN	66	24
STA.		TO STA.		
FED. ROAD DIST. NO.		ILLINOIS	FED. AID PROJECT	

(V.TIB-2)

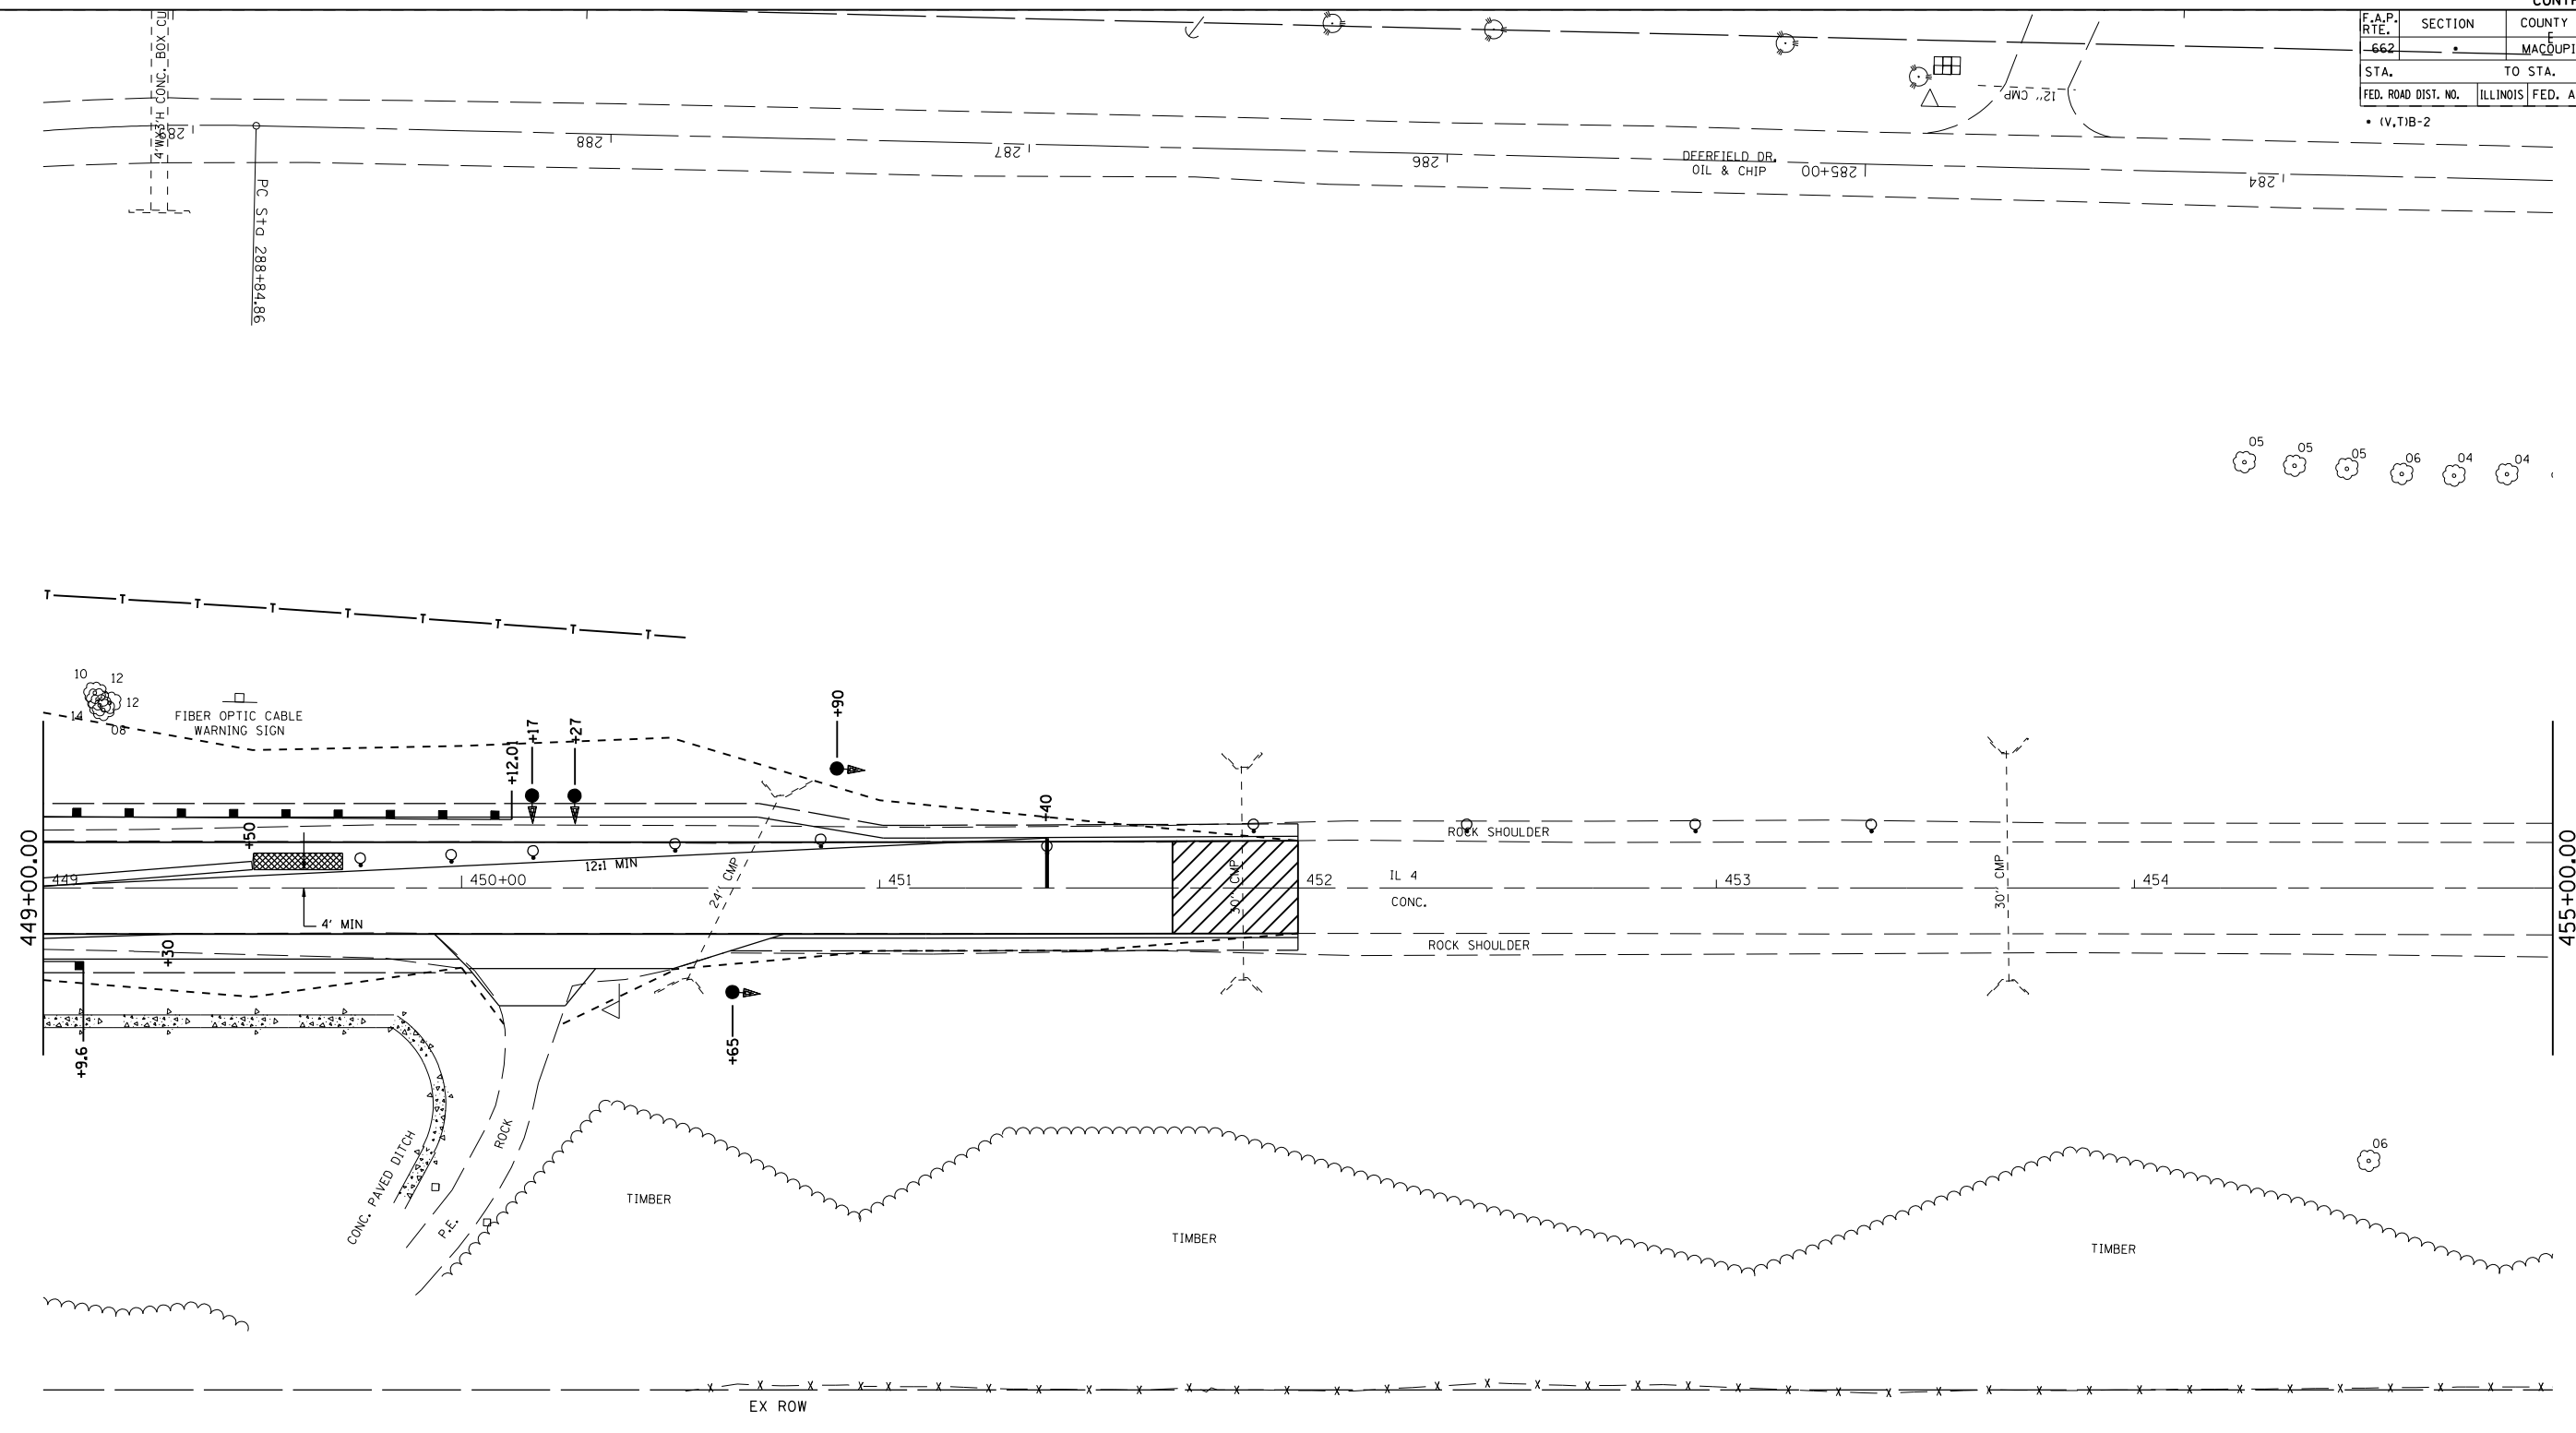

05 05 05 06 04 04

PLOT DATE = 1/30/2007
 FILE NAME = c:\projects\6652895\shots\stage2.dgn
 PLOT SCALE = 42.353' / IN.
 REFERENCE = #REF#

REVISIONS	
NAME	DATE

ILLINOIS DEPARTMENT OF TRANSPORTATION

STAGE 2
PLAN VIEW

SCALE: VERT.
HORIZ.
DATE

DRAWN BY
CHECKED BY