
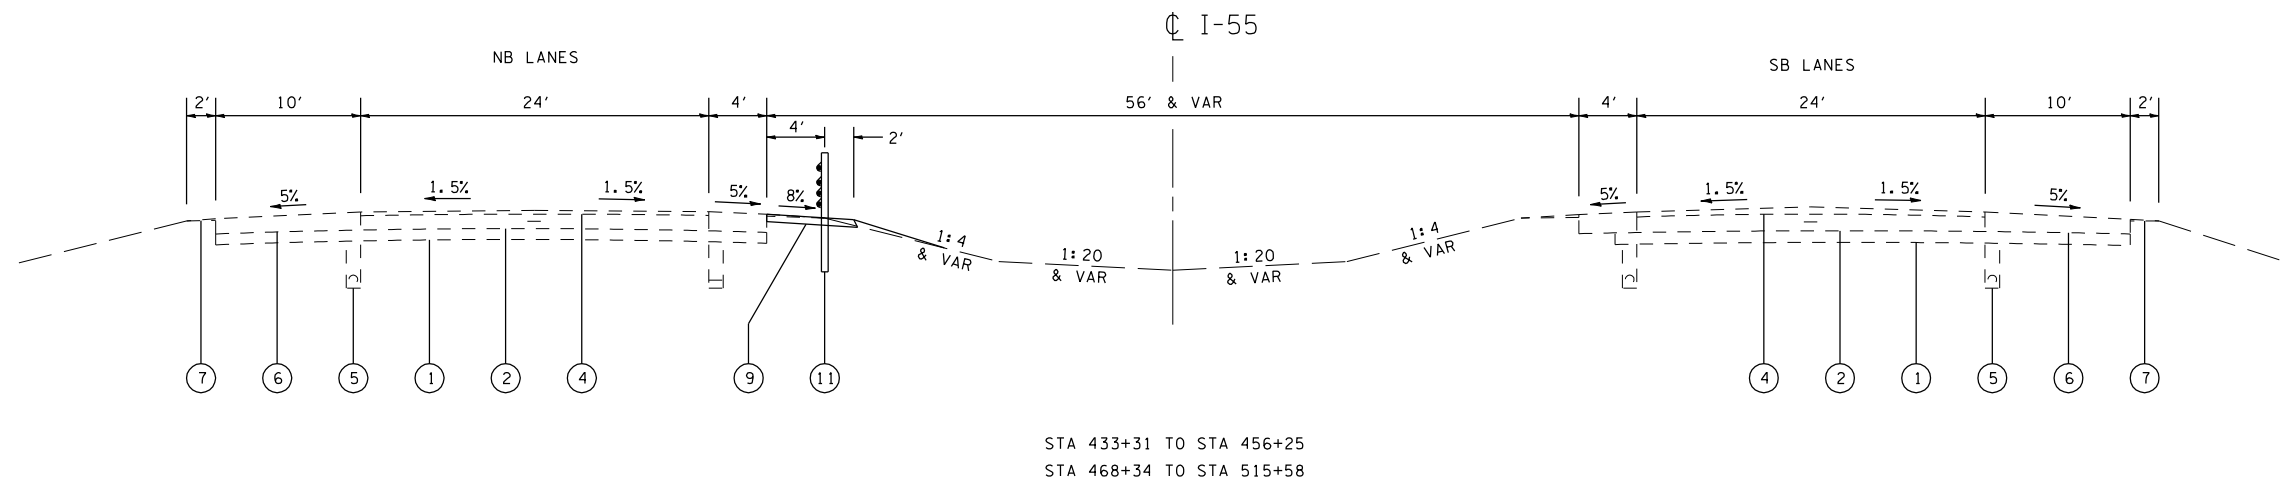


F.A.I. RTE.	SECTION	COUNTY	TOTAL SHEETS	SHEET NO.
55	.	SANGAMON	26	5
STA.		TO STA.		
FED. ROAD DIST. NO.		ILLINOIS	FED. AID PROJECT	

D-6 CABLE MEDIAN BAR #2

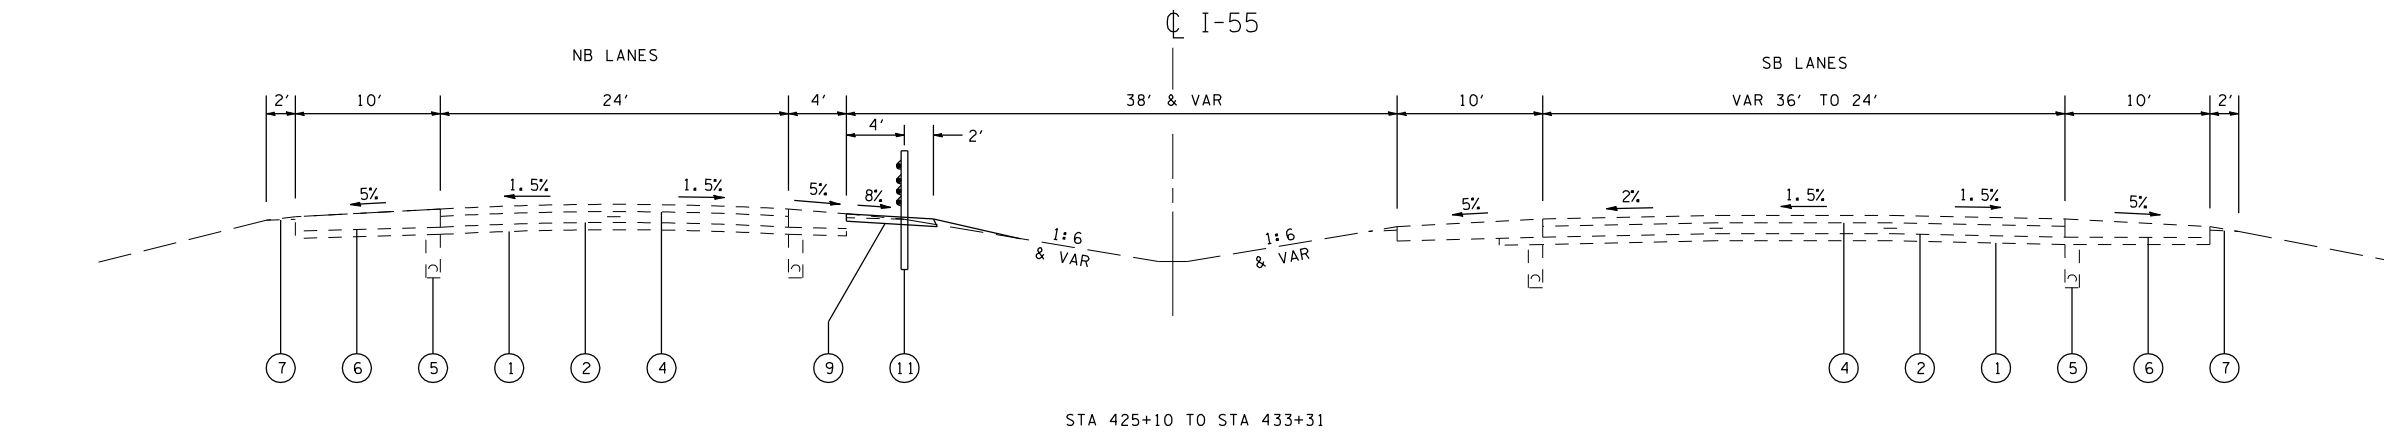

LEGEND

- ① EX SUB-BASE GRANULAR MATERIAL 6"
- ② EX 10" SRPCC PAVEMENT
- ③ EX 10" PCC PAVEMENT
- ④ EX BITUMINOUS CONCRETE 5" AND VAR
- ⑤ EX PIPE UNDERDRAIN
- ⑥ EX BITUMINOUS SHOULDERS
- ⑦ EX AGGREGATE SHOULDER
- ⑧ EX HIGH TENSION CABLE MEDIAN BARRIER
- ⑨ PR HOT-MIX ASPHALT SHOULDERS 4"
- ⑩ PR HOT-MIX ASPHALT SHOULDERS 10"
- ⑪ PR HIGH TENSION CABLE MEDIAN BARRIER

REVISIONS	
NAME	DATE

ILLINOIS DEPARTMENT OF TRANSPORTATION
TYPICAL SECTIONS
FAI 55 (I-55)
SECTION D-6 CABLE MEDIAN BAR #2
SANGAMON COUNTY

SCALE: VERT.
HORIZ.
DATE
DRAWN BY
CHECKED BY

PLOT DATE : 12/13/2006
FILE NAME : c:\p\projects\4653806\shutupicels.dgn
PLOT SCALE : 1/8"=1'-0" / IN.
USER NAME : laughlin-1