
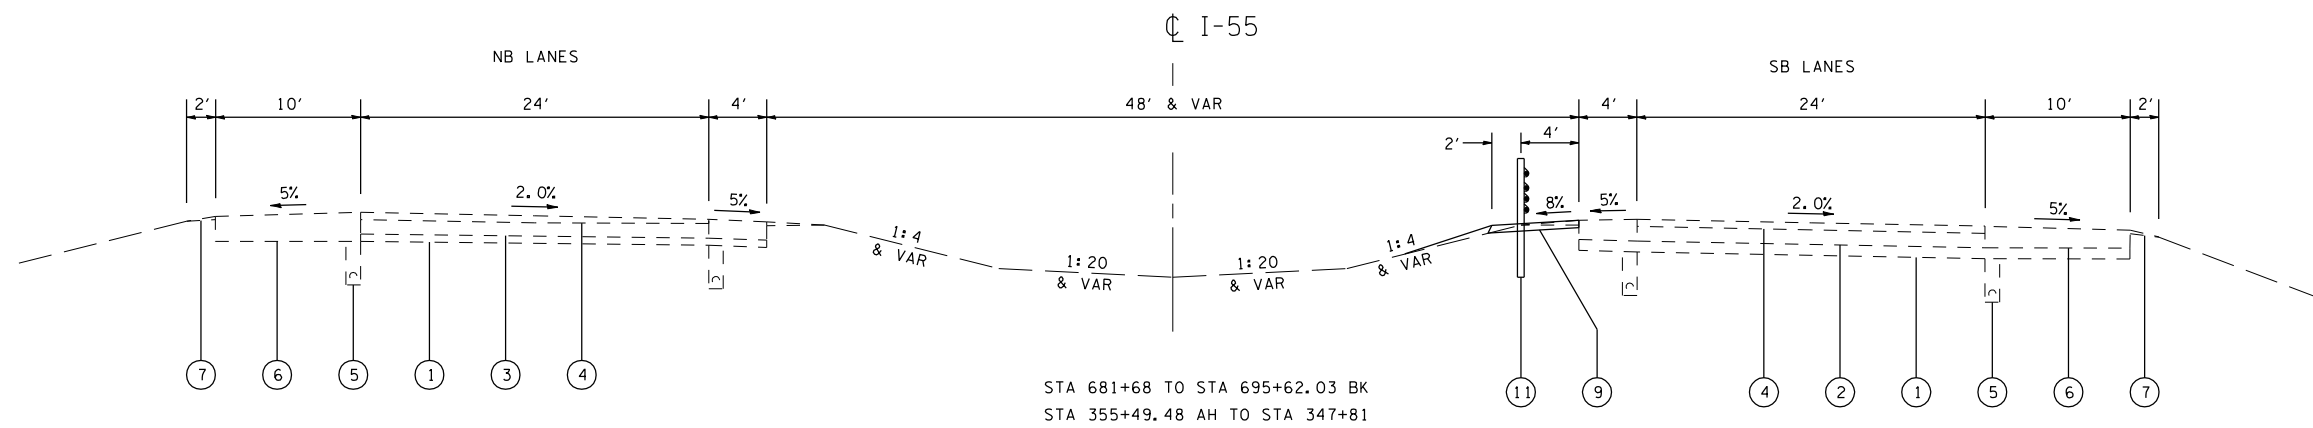


F.A.I. RTE.	SECTION	COUNTY	TOTAL SHEETS	SHEET NO.
55	*	SANGAMON	26	8
STA.		TO STA.		
FED. ROAD DIST. NO.	ILLINOIS	FED. AID PROJECT		

* D-6 CABLE MEDIAN BAR #2

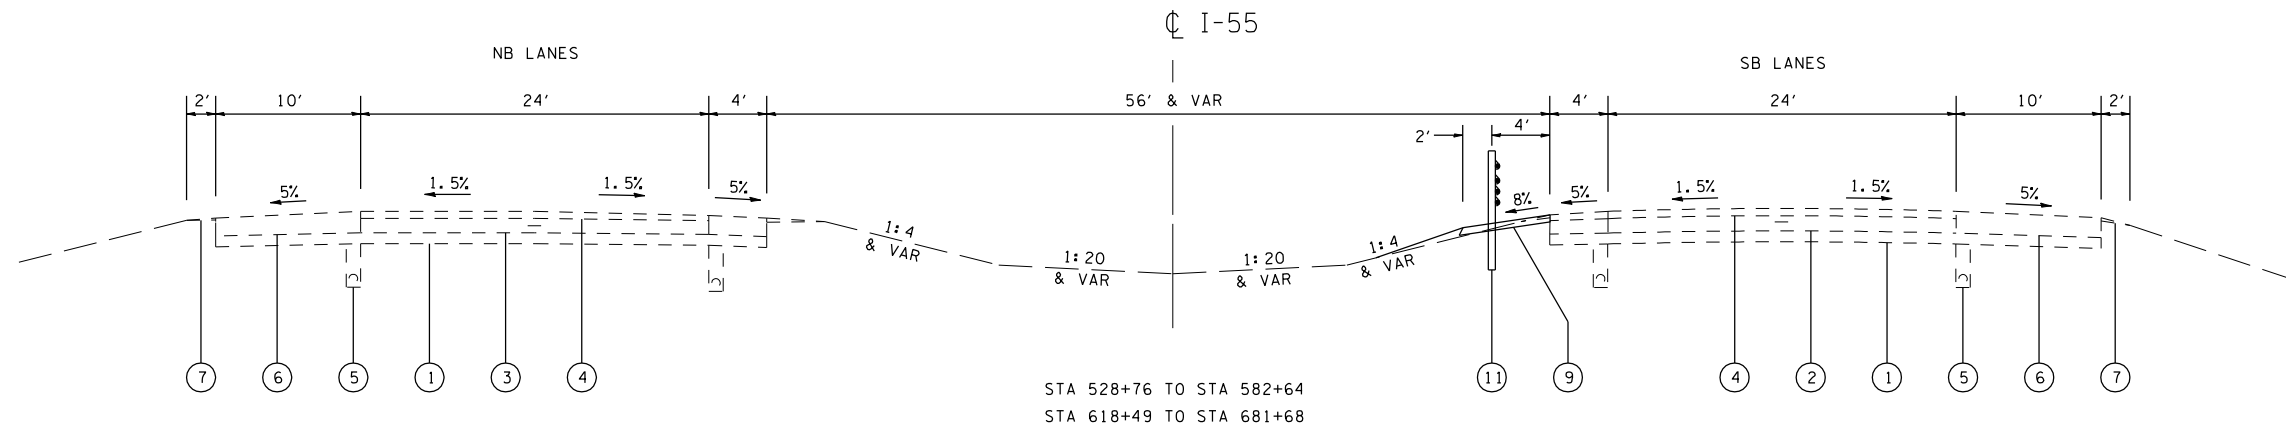

LEGEND

- ① EX SUB-BASE GRANULAR MATERIAL 6"
- ② EX 10" SRPCC PAVEMENT
- ③ EX 10" PCC PAVEMENT
- ④ EX BITUMINOUS CONCRETE 5" AND VAR
- ⑤ EX PIPE UNDERDRAIN
- ⑥ EX BITUMINOUS SHOULDERS
- ⑦ EX AGGREGATE SHOULDER
- ⑧ EX HIGH TENSION CABLE MEDIAN BARRIER
- ⑨ PR HOT-MIX ASPHALT SHOULDERS 4"
- ⑩ PR HOT-MIX ASPHALT SHOULDERS 10"
- ⑪ PR HIGH TENSION CABLE MEDIAN BARRIER

REVISIONS	
NAME	DATE

ILLINOIS DEPARTMENT OF TRANSPORTATION
 TYPICAL SECTIONS
 FAI 55 (I-55)
 SECTION D-6 CABLE MEDIAN BAR #2
 SANGAMON COUNTY

SCALE: VERT. / HORIZ.
 DATE / DRAWN BY / CHECKED BY