



F.A.I. RTE.	SECTION	COUNTY	TOTAL SHEETS	SHEET NO.
55		SANGAMON	26	11

STA.	TO STA.
FED. ROAD DIST. NO.	ILLINOIS FED. AID PROJECT

* D-6 CABLE MEDIAN BAR #2



EXIST. CURVE 375
 PI STA. = 375+51.13
 $\Delta = 12^\circ 32' 15''$ (LT)
 $D = 1^\circ 15' 14''$
 $R = 4,569.81'$
 $T = 501.99'$
 $L = 999.97'$
 $E = 27.49'$
 $e = \text{-----}$
 $T.R. = \text{-----}$
 $S.E. RUN = \text{-----}$
 $P.C. STA. = 370+49.14$
 $P.T. STA. = 380+49.11$

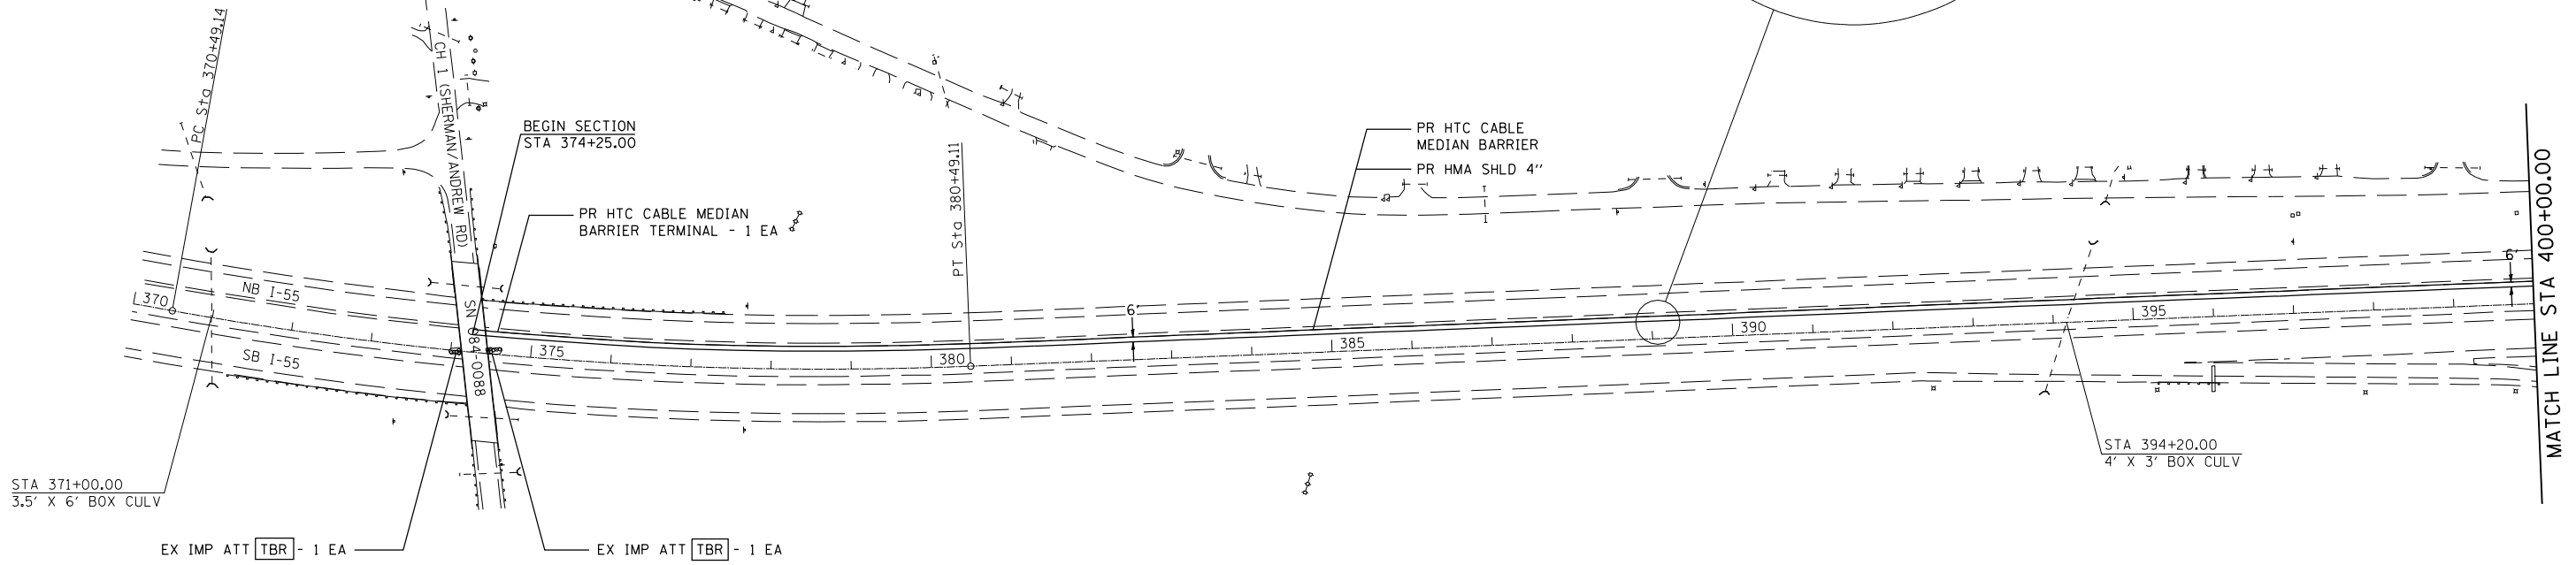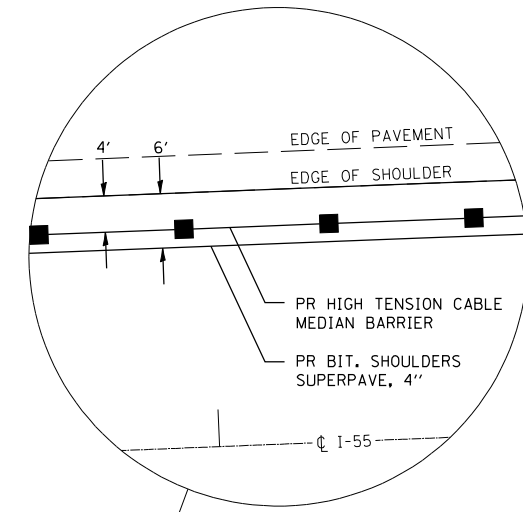

PLOT DATE = 12/13/2006
 FILE NAME = c:\p\projects\653806\shplan1.dgn
 PLOT SCALE = 211.7647 / IN.
 USER NAME = laughlin-1

REVISIONS	
NAME	DATE

ILLINOIS DEPARTMENT OF TRANSPORTATION
 PLAN SHEET
 FAI 55 (I-55)
 SECTION D-6 CABLE MEDIAN BAR #2
 SANGAMON COUNTY
 SCALE: VERT. _____
 HORIZ. _____
 DATE _____ DRAWN BY _____
 CHECKED BY _____