


F.A.I. RTE.	SECTION	COUNTY	TOTAL SHEETS	SHEET NO.
55	*	SANGAMON	26	14

STA.	TO STA.
FED. ROAD DIST. NO.	ILLINOIS FED. AID PROJECT

* D-6 CABLE MEDIAN BAR #2

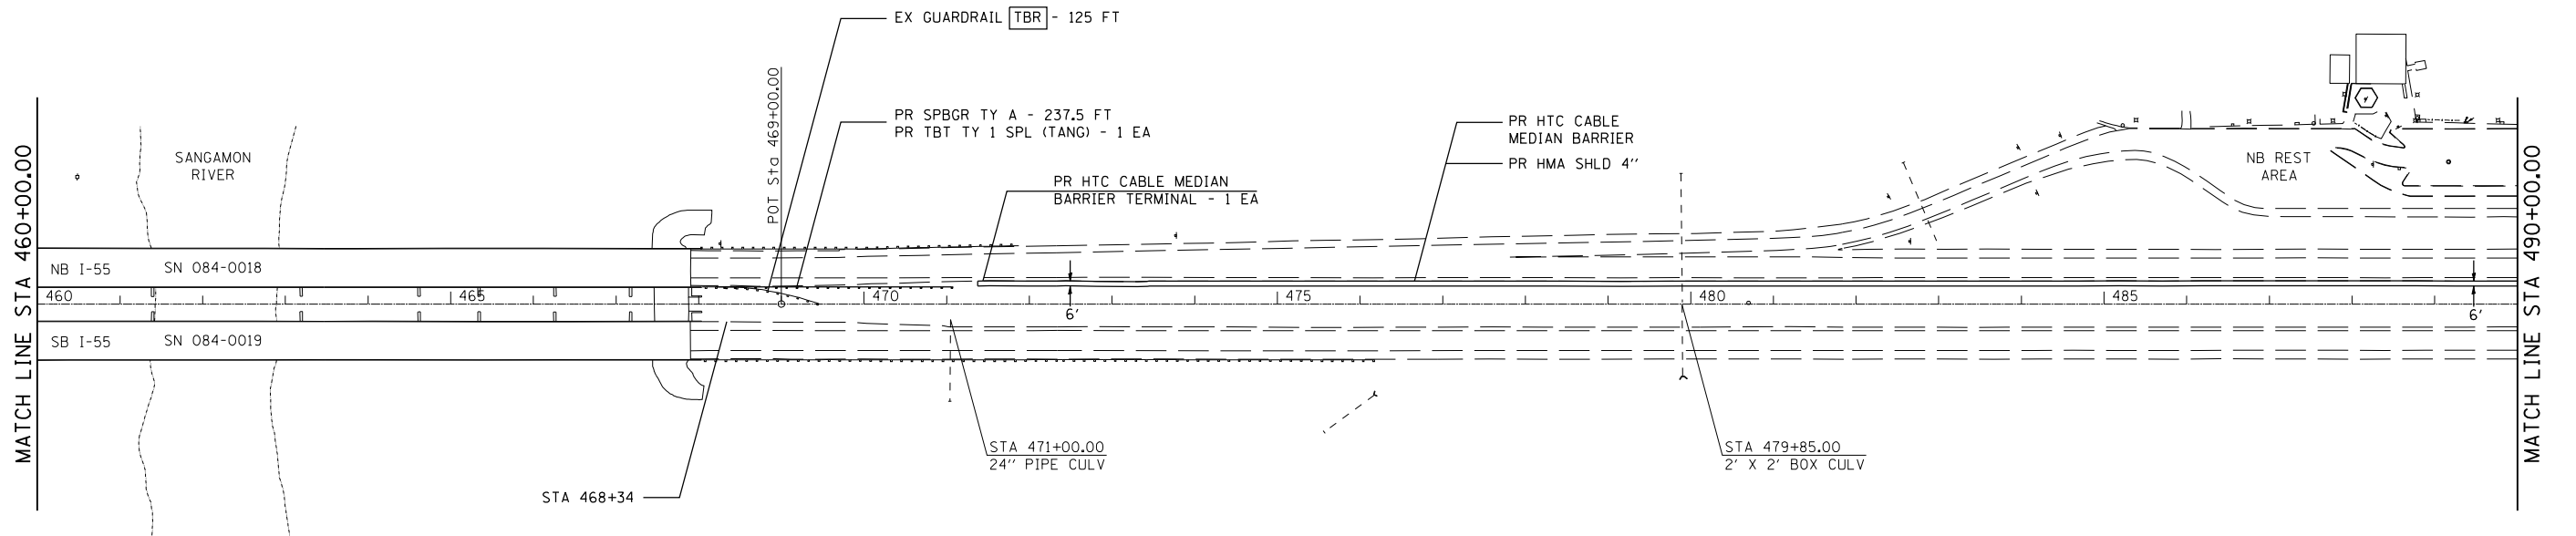

PLOT DATE = 12/13/2006
 FILE NAME = c:\p\projects\653806\shplan1.dgn
 PLOT SCALE = 211.7647 / IN.
 USER NAME = laughlin-1

REVISIONS	
NAME	DATE

ILLINOIS DEPARTMENT OF TRANSPORTATION
 PLAN SHEET
 FAI 55 (I-55)
 SECTION D-6 CABLE MEDIAN BAR #2
 SANGAMON COUNTY
 SCALE: VERT. / HORIZ.
 DATE: / /
 DRAWN BY: /
 CHECKED BY: /