


F.A.I. RTE.	SECTION	COUNTY	TOTAL SHEETS	SHEET NO.
55	*	SANGAMON	26	22

STA.	TO STA.
FED. ROAD DIST. NO.	ILLINOIS FED. AID PROJECT

\* D-6 CABLE MEDIAN BAR #2

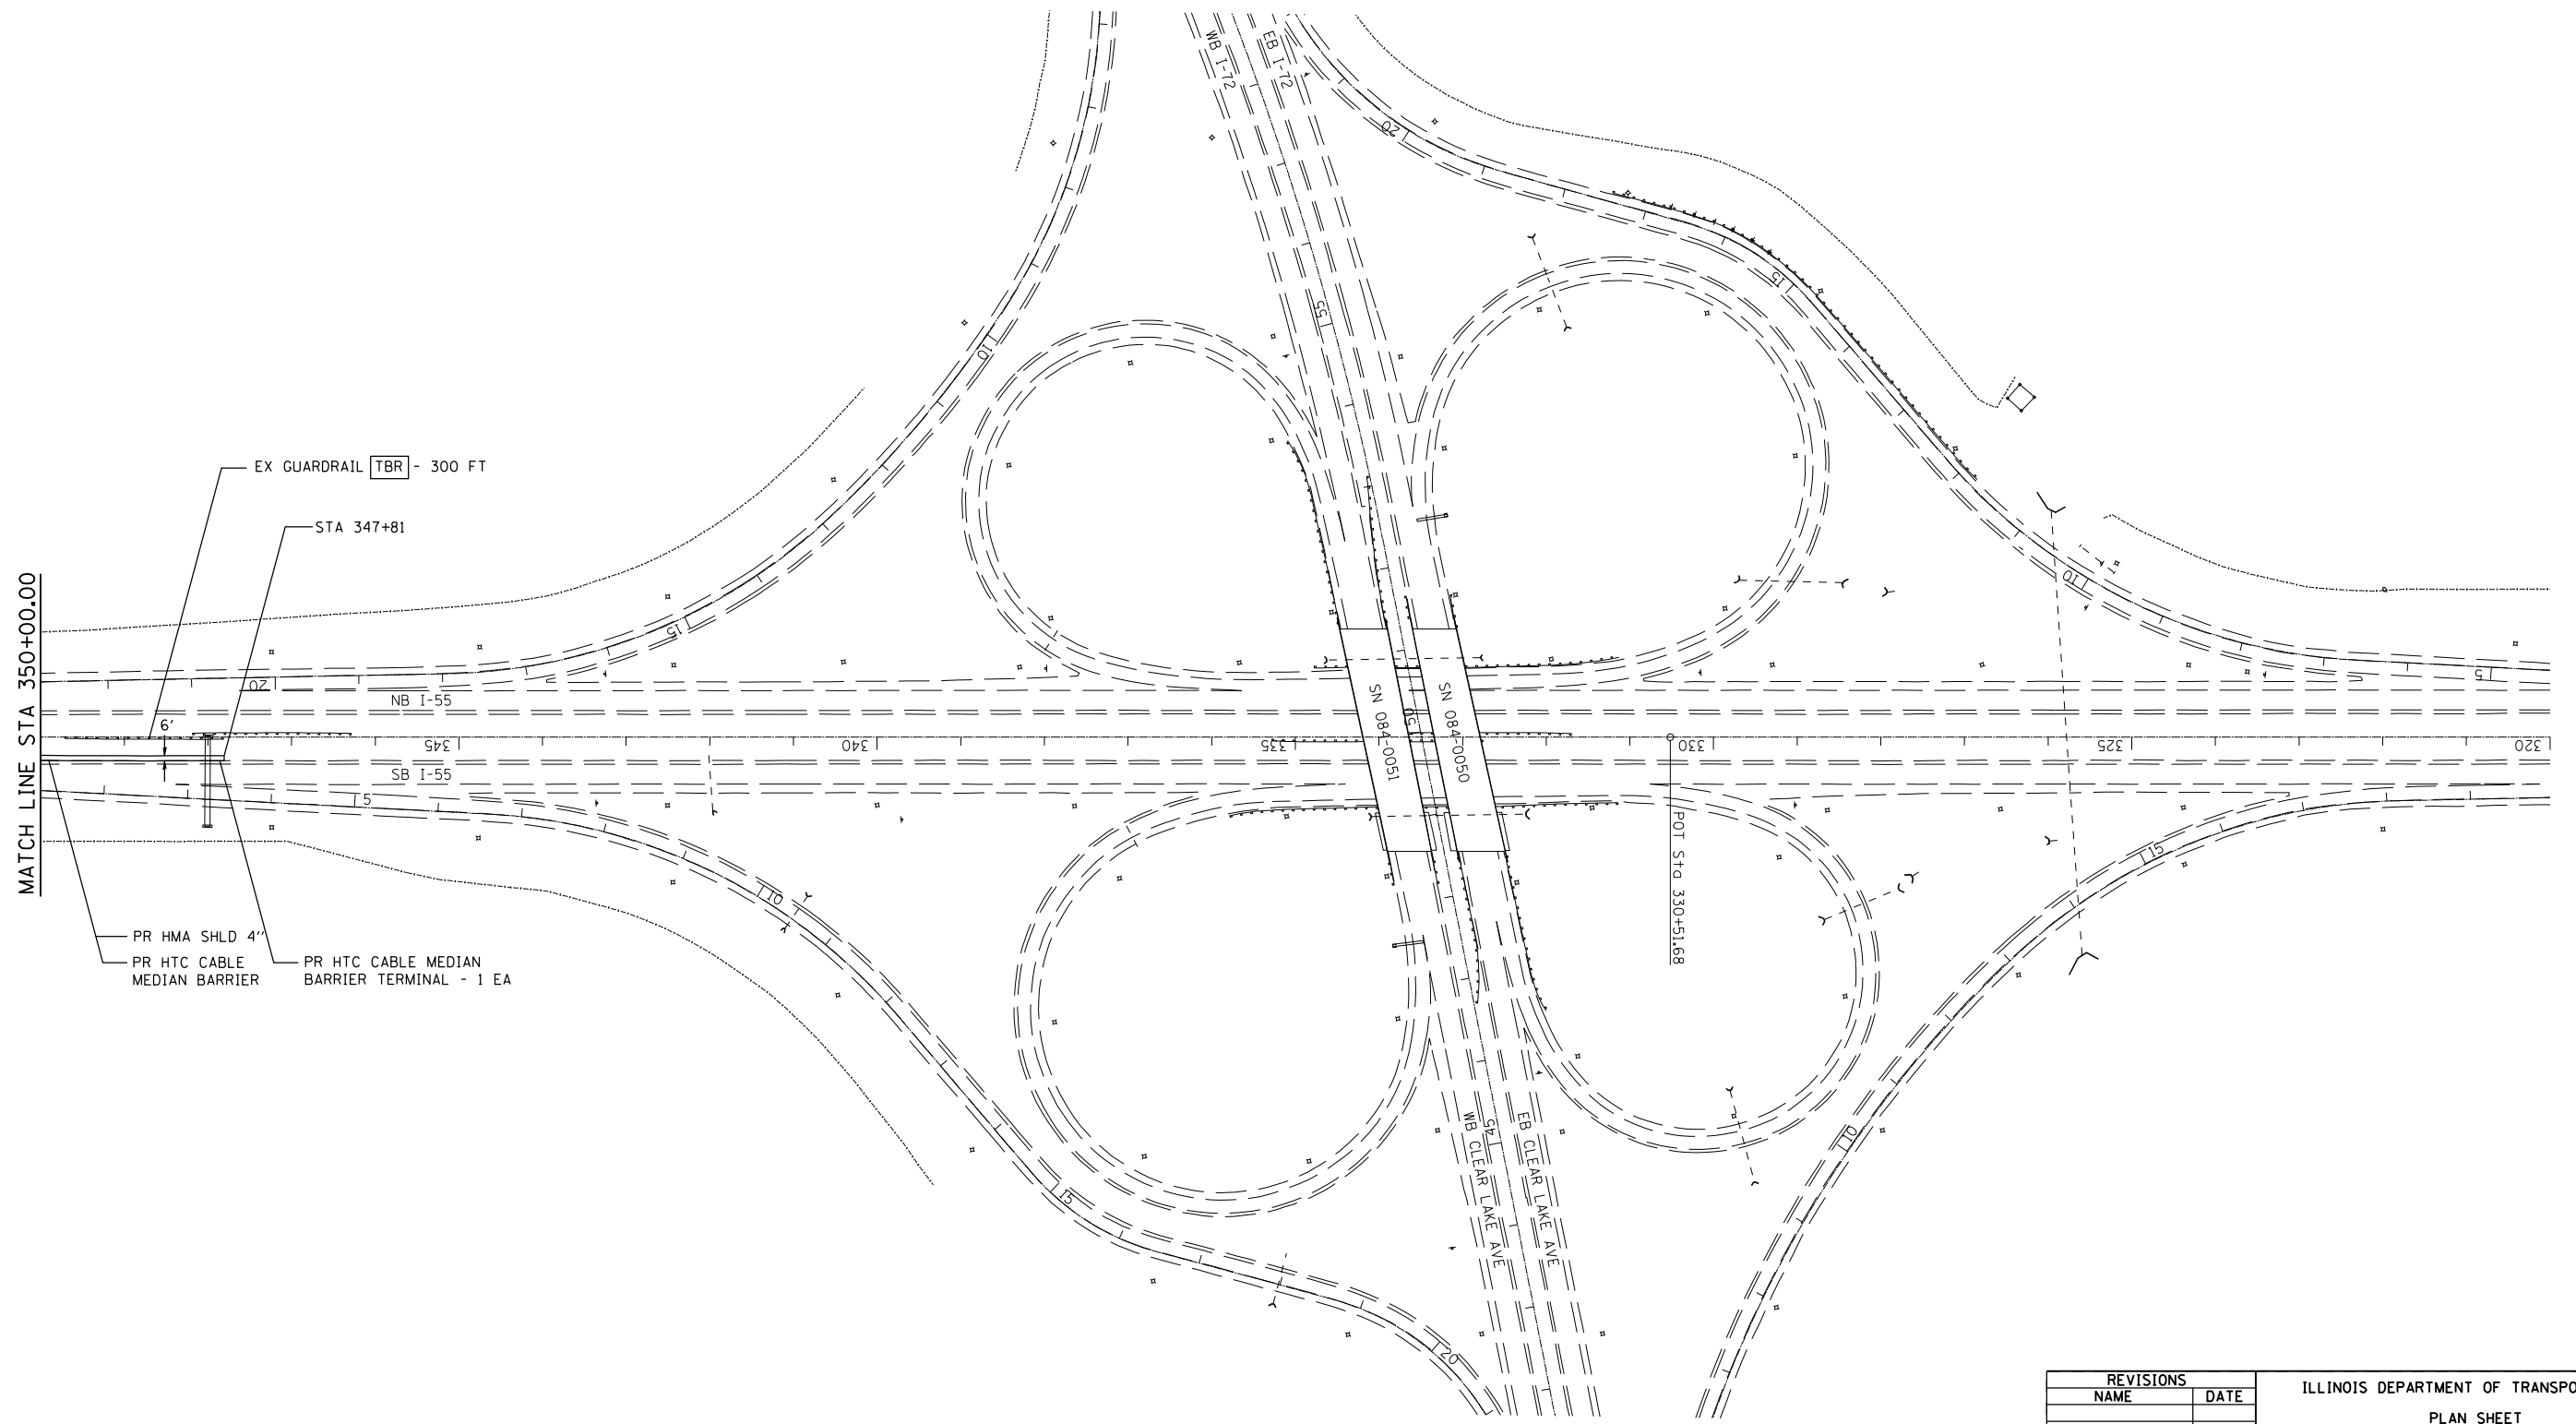

PLOT DATE = 12/13/2006  
 FILE NAME = c:\p\projects\653806\shplan1.dgn  
 PLOT SCALE = 211.7647 / IN.  
 USER NAME = laughlin-1

REVISIONS	
NAME	DATE

ILLINOIS DEPARTMENT OF TRANSPORTATION  
 PLAN SHEET  
 FAI 55 (I-55)  
 SECTION D-6 CABLE MEDIAN BAR #2  
 SANGAMON COUNTY  
 SCALE: VERT. / HORIZ.  
 DATE: / /  
 DRAWN BY: /  
 CHECKED BY: /