
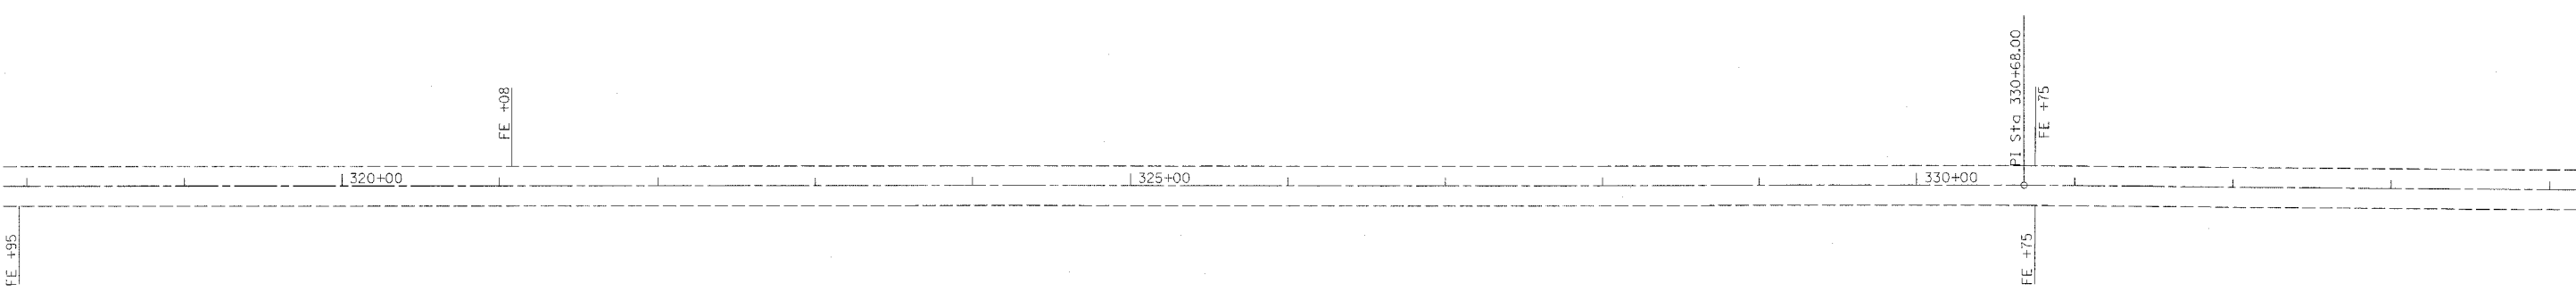


CONTRACT NO. 74226

F.A.P. RTE.	SECTION	COUNTY	TOTAL SHEETS	SHEET NO.
762	(1,2)RS-3	MOULTRIE	16	11
STA. 302+00		TO STA. 334+00		
FED. ROAD DIST. NO.		ILLINOIS FED. AID PROJECT		

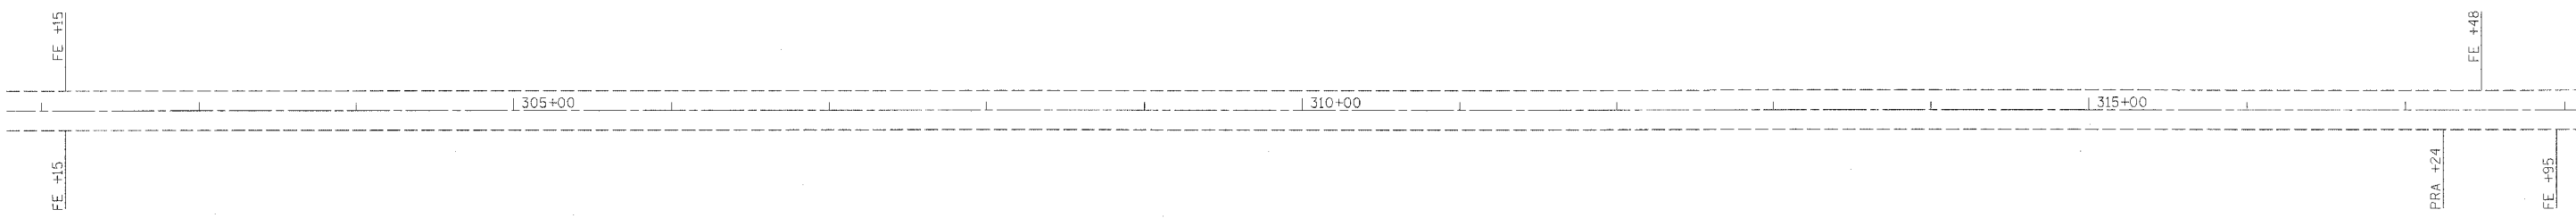

PLOT DATE = 12/11/2006
 PLOT SCALE = 50.0000' / IN.
 USER NAME = mwhrtrm

REVISIONS	
NAME	DATE

ILLINOIS DEPARTMENT OF TRANSPORTATION

STATION 302 + 00
TO
STATION 334 + 00

SCALE: VERT. DRAWN BY
 HORIZ. CHECKED BY
 DATE