
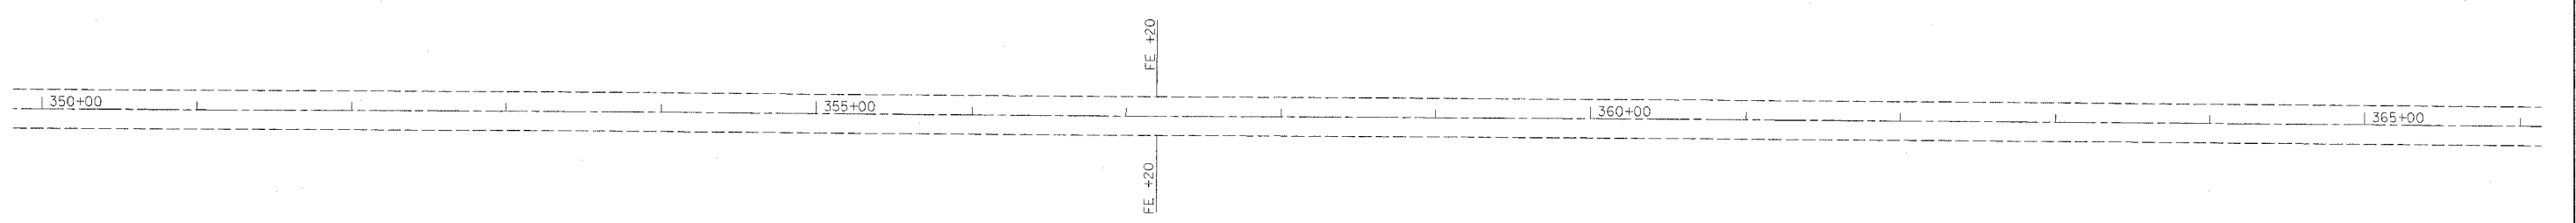


CONTRACT NO. T4226

F.A.P. RTE.	SECTION	COUNTY	TOTAL SHEETS	SHEET NO.
762	(1,2)RS-3	MOULTRIE	16	12
STA. 334+00		TO STA. 366+00		
FED. ROAD DIST. NO.		ILLINOIS	FED. AID PROJECT	

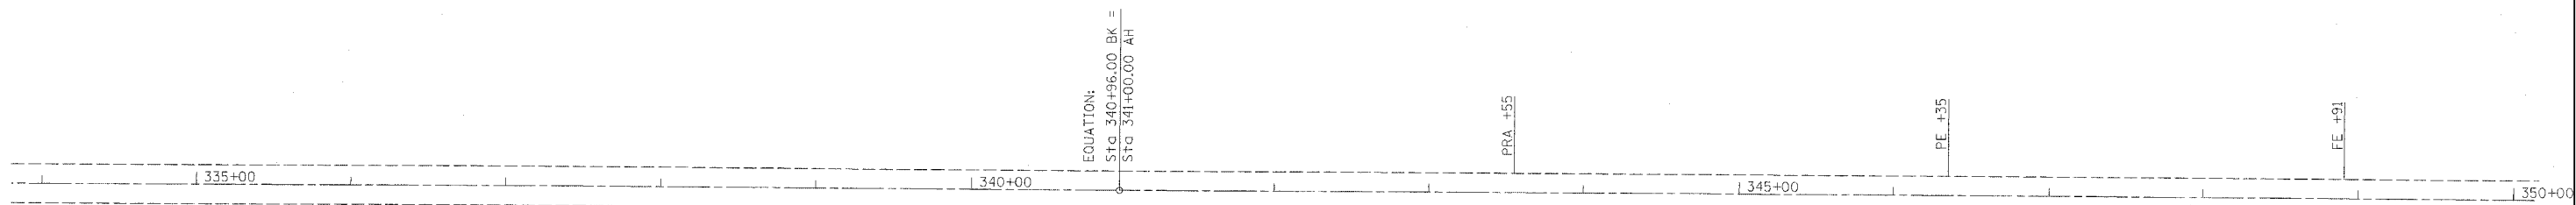

PLOT DATE = 12/11/2006
 PLOT SCALE = 500/8000' / IN.
 USER NAME = wsr:trm

REVISIONS	
NAME	DATE

ILLINOIS DEPARTMENT OF TRANSPORTATION

STATION 334 + 00
TO
STATION 366 + 00

SCALE: VERT. DRAWN BY
 HORIZ. CHECKED BY
 DATE