


F.A.S. RTE.	SECTION	COUNTY	TOTAL SHEETS	SHEET NO.
1842	106BR	ST. CLAIR	61	9
STA.		TO STA.		
FED. ROAD DIST. NO.		ILLINOIS	FED. AID PROJECT	

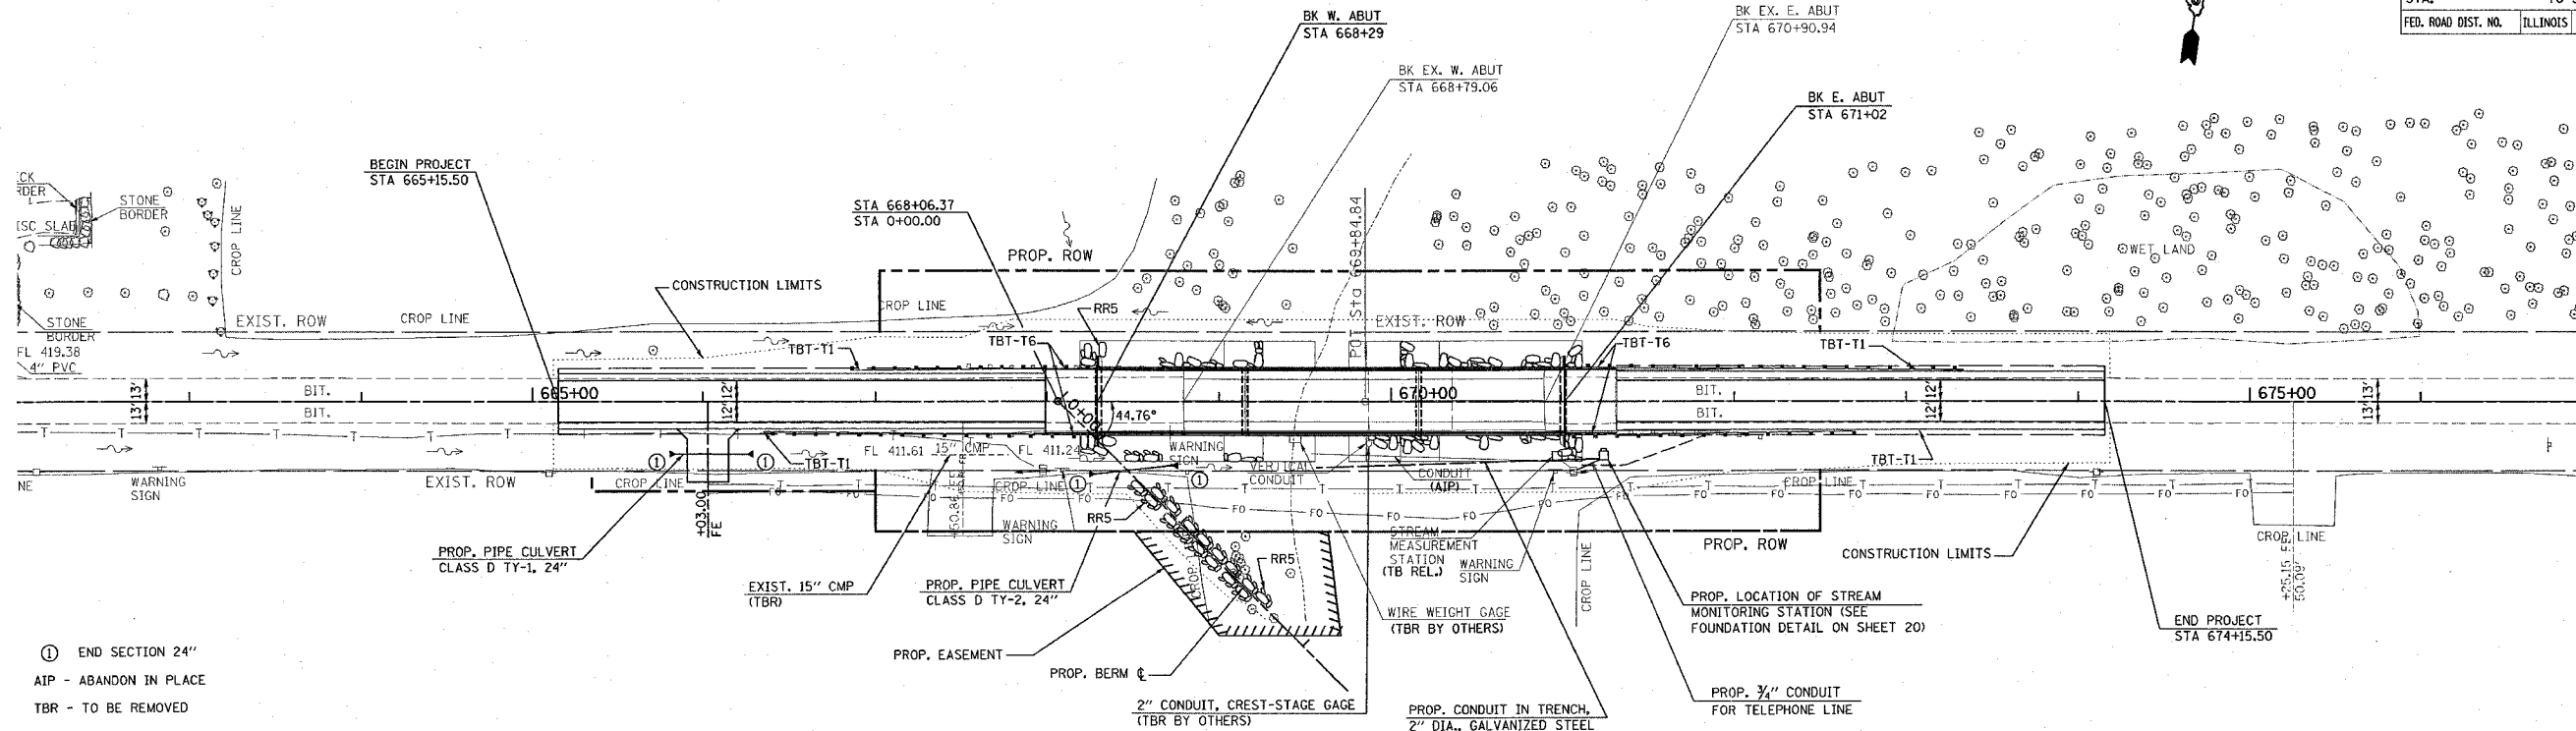

Ⓢ END SECTION 24"
 AIP - ABANDON IN PLACE
 TBR - TO BE REMOVED

NOTE:
 REMOVE & RELOCATE STREAM GAGE HOUSE AND ASSOCIATE WORK AS PER SPECIAL PROVISION



PLAN	DATE
REVISION	BY
NOTED	DATE
ALIGNED	CHECKED
PLOTTED	CHECKED
NOTE BOOK	NO.
DATE FILE NAME	

PROFILE	DATE
REVISED	BY
GRADES CHECKED	DATE
STRUCTURE NOTATIONS	
NOTE BOOK	NO.
USER NAME	

PLOT DATE = 12/15/2006
 FILE NAME = c:\paw\jones\wd4198\plan\p\prof1a.dgn
 USER NAME = gahnh

