



F.A.S. RTE.	SECTION	COUNTY	TOTAL SHEETS	SHEET NO.
1842	106BR	ST CLAIR	61	13
STA. 672+00.00		TO STA. 678+30.00		
FED. ROAD DIST. NO.		ILLINOIS FED. AID PROJECT		

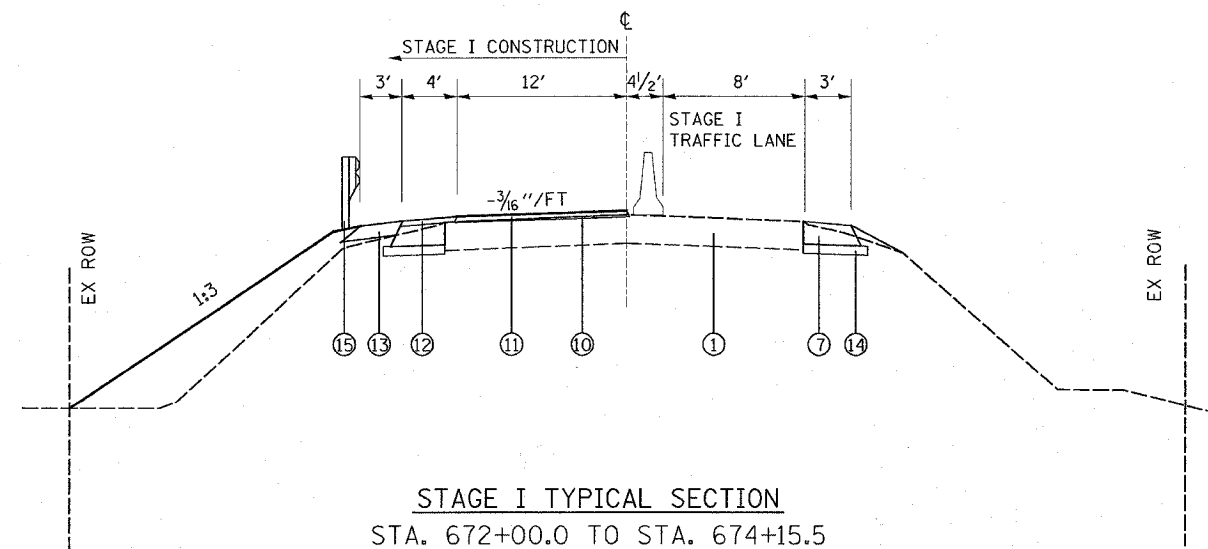

- LEGEND**
- ① EXISTING PAVEMENT
  - ⑦ PROPOSED HOT-MIX ASPHALT BASE COURSE WIDENING 9"
  - ⑩ PROPOSED HOT-MIX ASPHALT BINDER COURSE (VARIES 0.75" TO 15")
  - ⑪ PROPOSED HOT-MIX ASPHALT SURFACE COURSE 1 1/2"
  - ⑫ PROPOSED HOT-MIX ASPHALT SHOULDERS, 1 1/2"
  - ⑬ PROPOSED AGGREGATE SHOULDER 6"
  - ⑭ PROPOSED SUBGRADE GRANULAR MATERIAL TYPE A, 4"
  - ⑮ PROPOSED GUARDRAIL

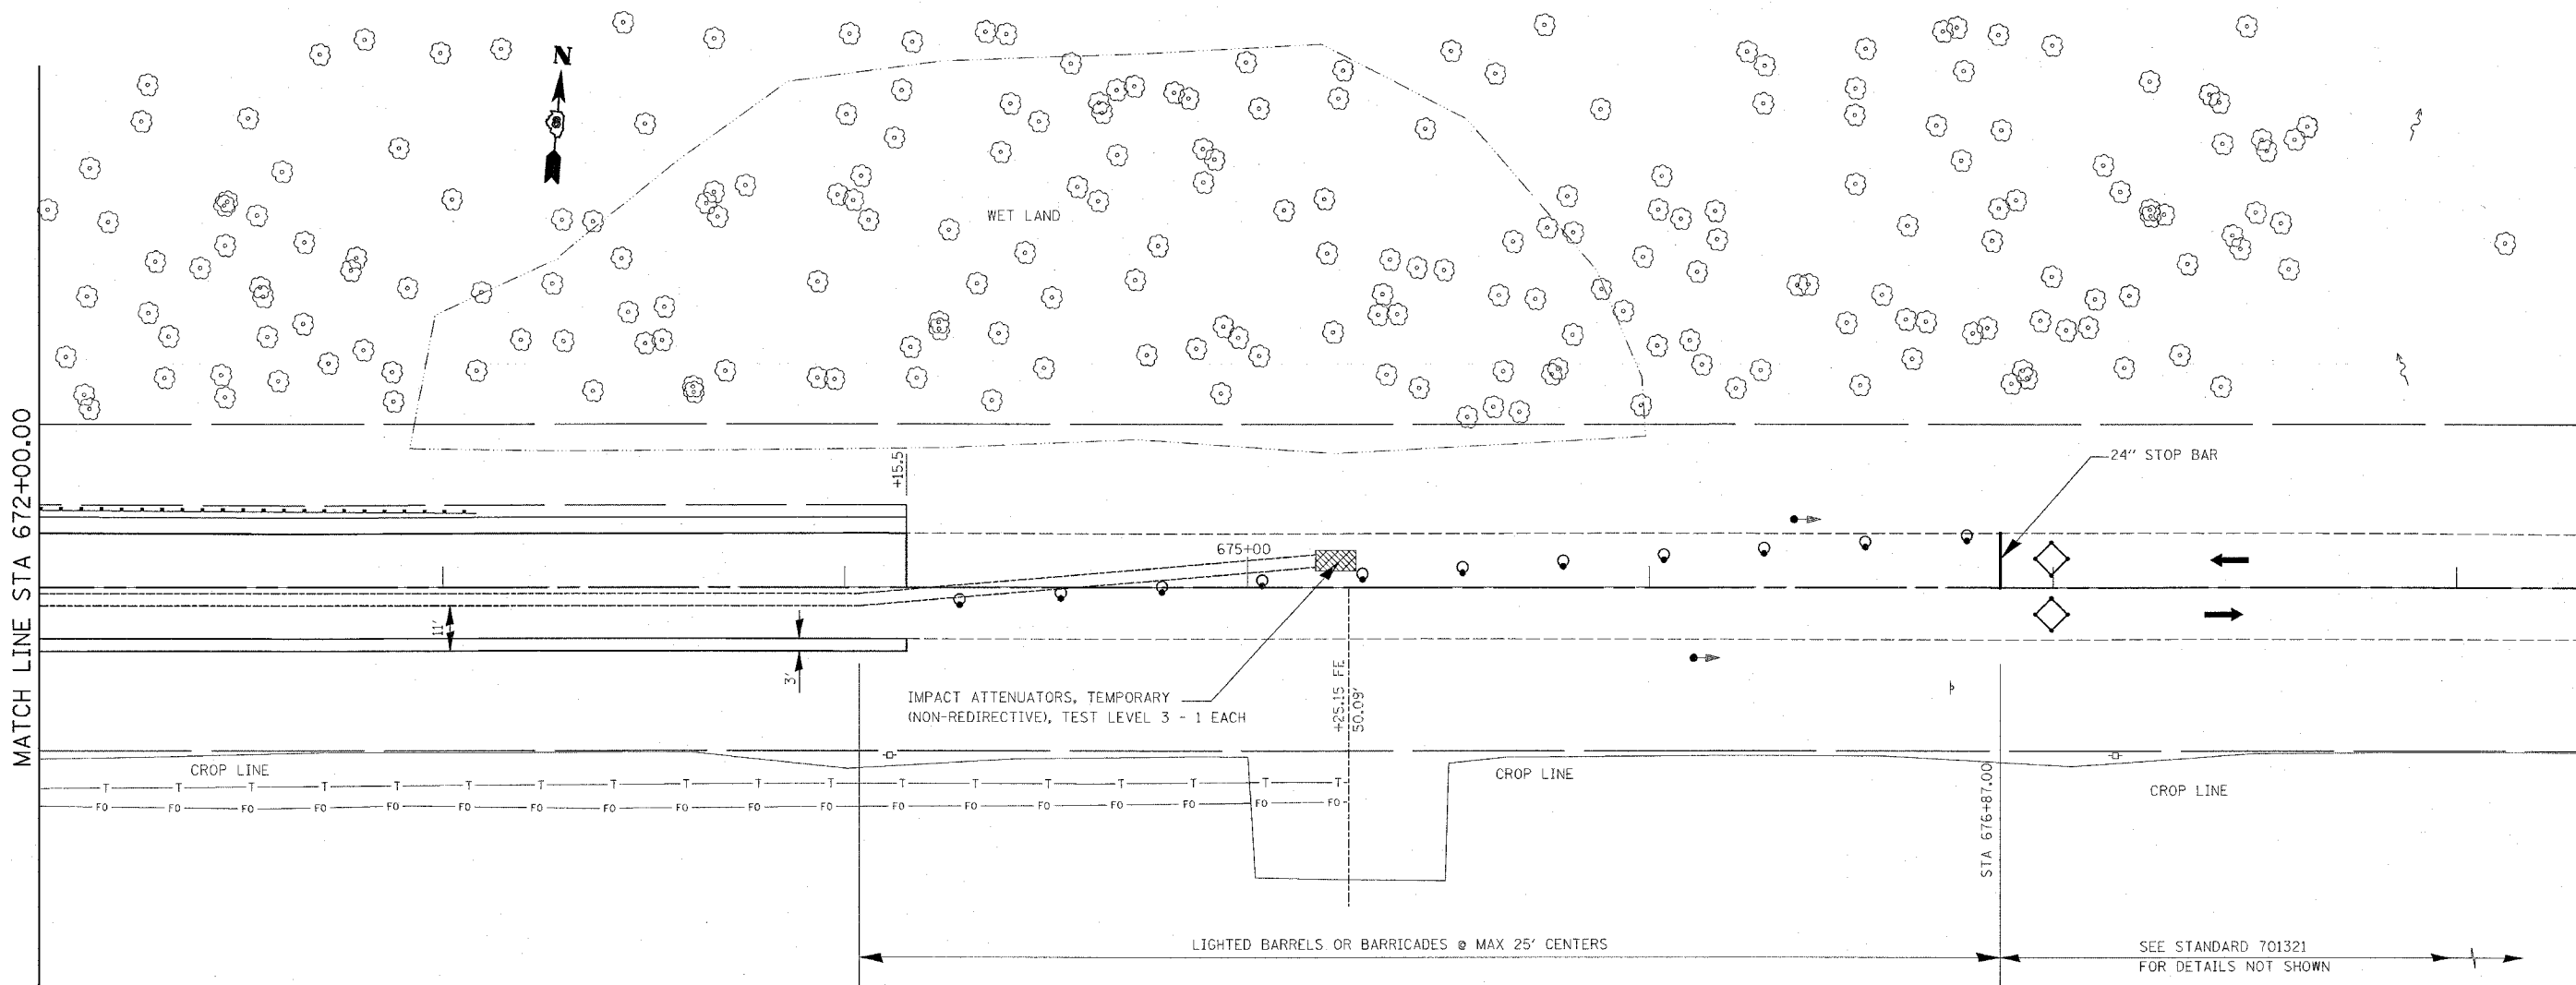

REVISIONS	
NAME	DATE

ILLINOIS DEPARTMENT OF TRANSPORTATION  
**SUGGESTED STAGE I CONSTRUCTION**  
 FAS ROUTE 1842  
 SECTION 106BR  
 ST CLAIR COUNTY

SCALE: VERT. \_\_\_\_\_  
 HORIZ. \_\_\_\_\_  
 DATE \_\_\_\_\_

DRAWN BY \_\_\_\_\_  
 CHECKED BY \_\_\_\_\_

PLOT DATE = 12/11/2008  
 FILE NAME = c:\projects\1842\106br\106br.dgn  
 PLOT SCALE = 20,000 / IN.  
 REFERENCE = REF