



F.A.S. RTE.	SECTION	COUNTY	TOTAL SHEETS	SHEET NO.
1842	106BR	ST CLAIR	61	19
STA. 662+00.00		TO STA. 675+00.00		
FED. ROAD DIST. NO.	ILLINOIS	FED. AID PROJECT		

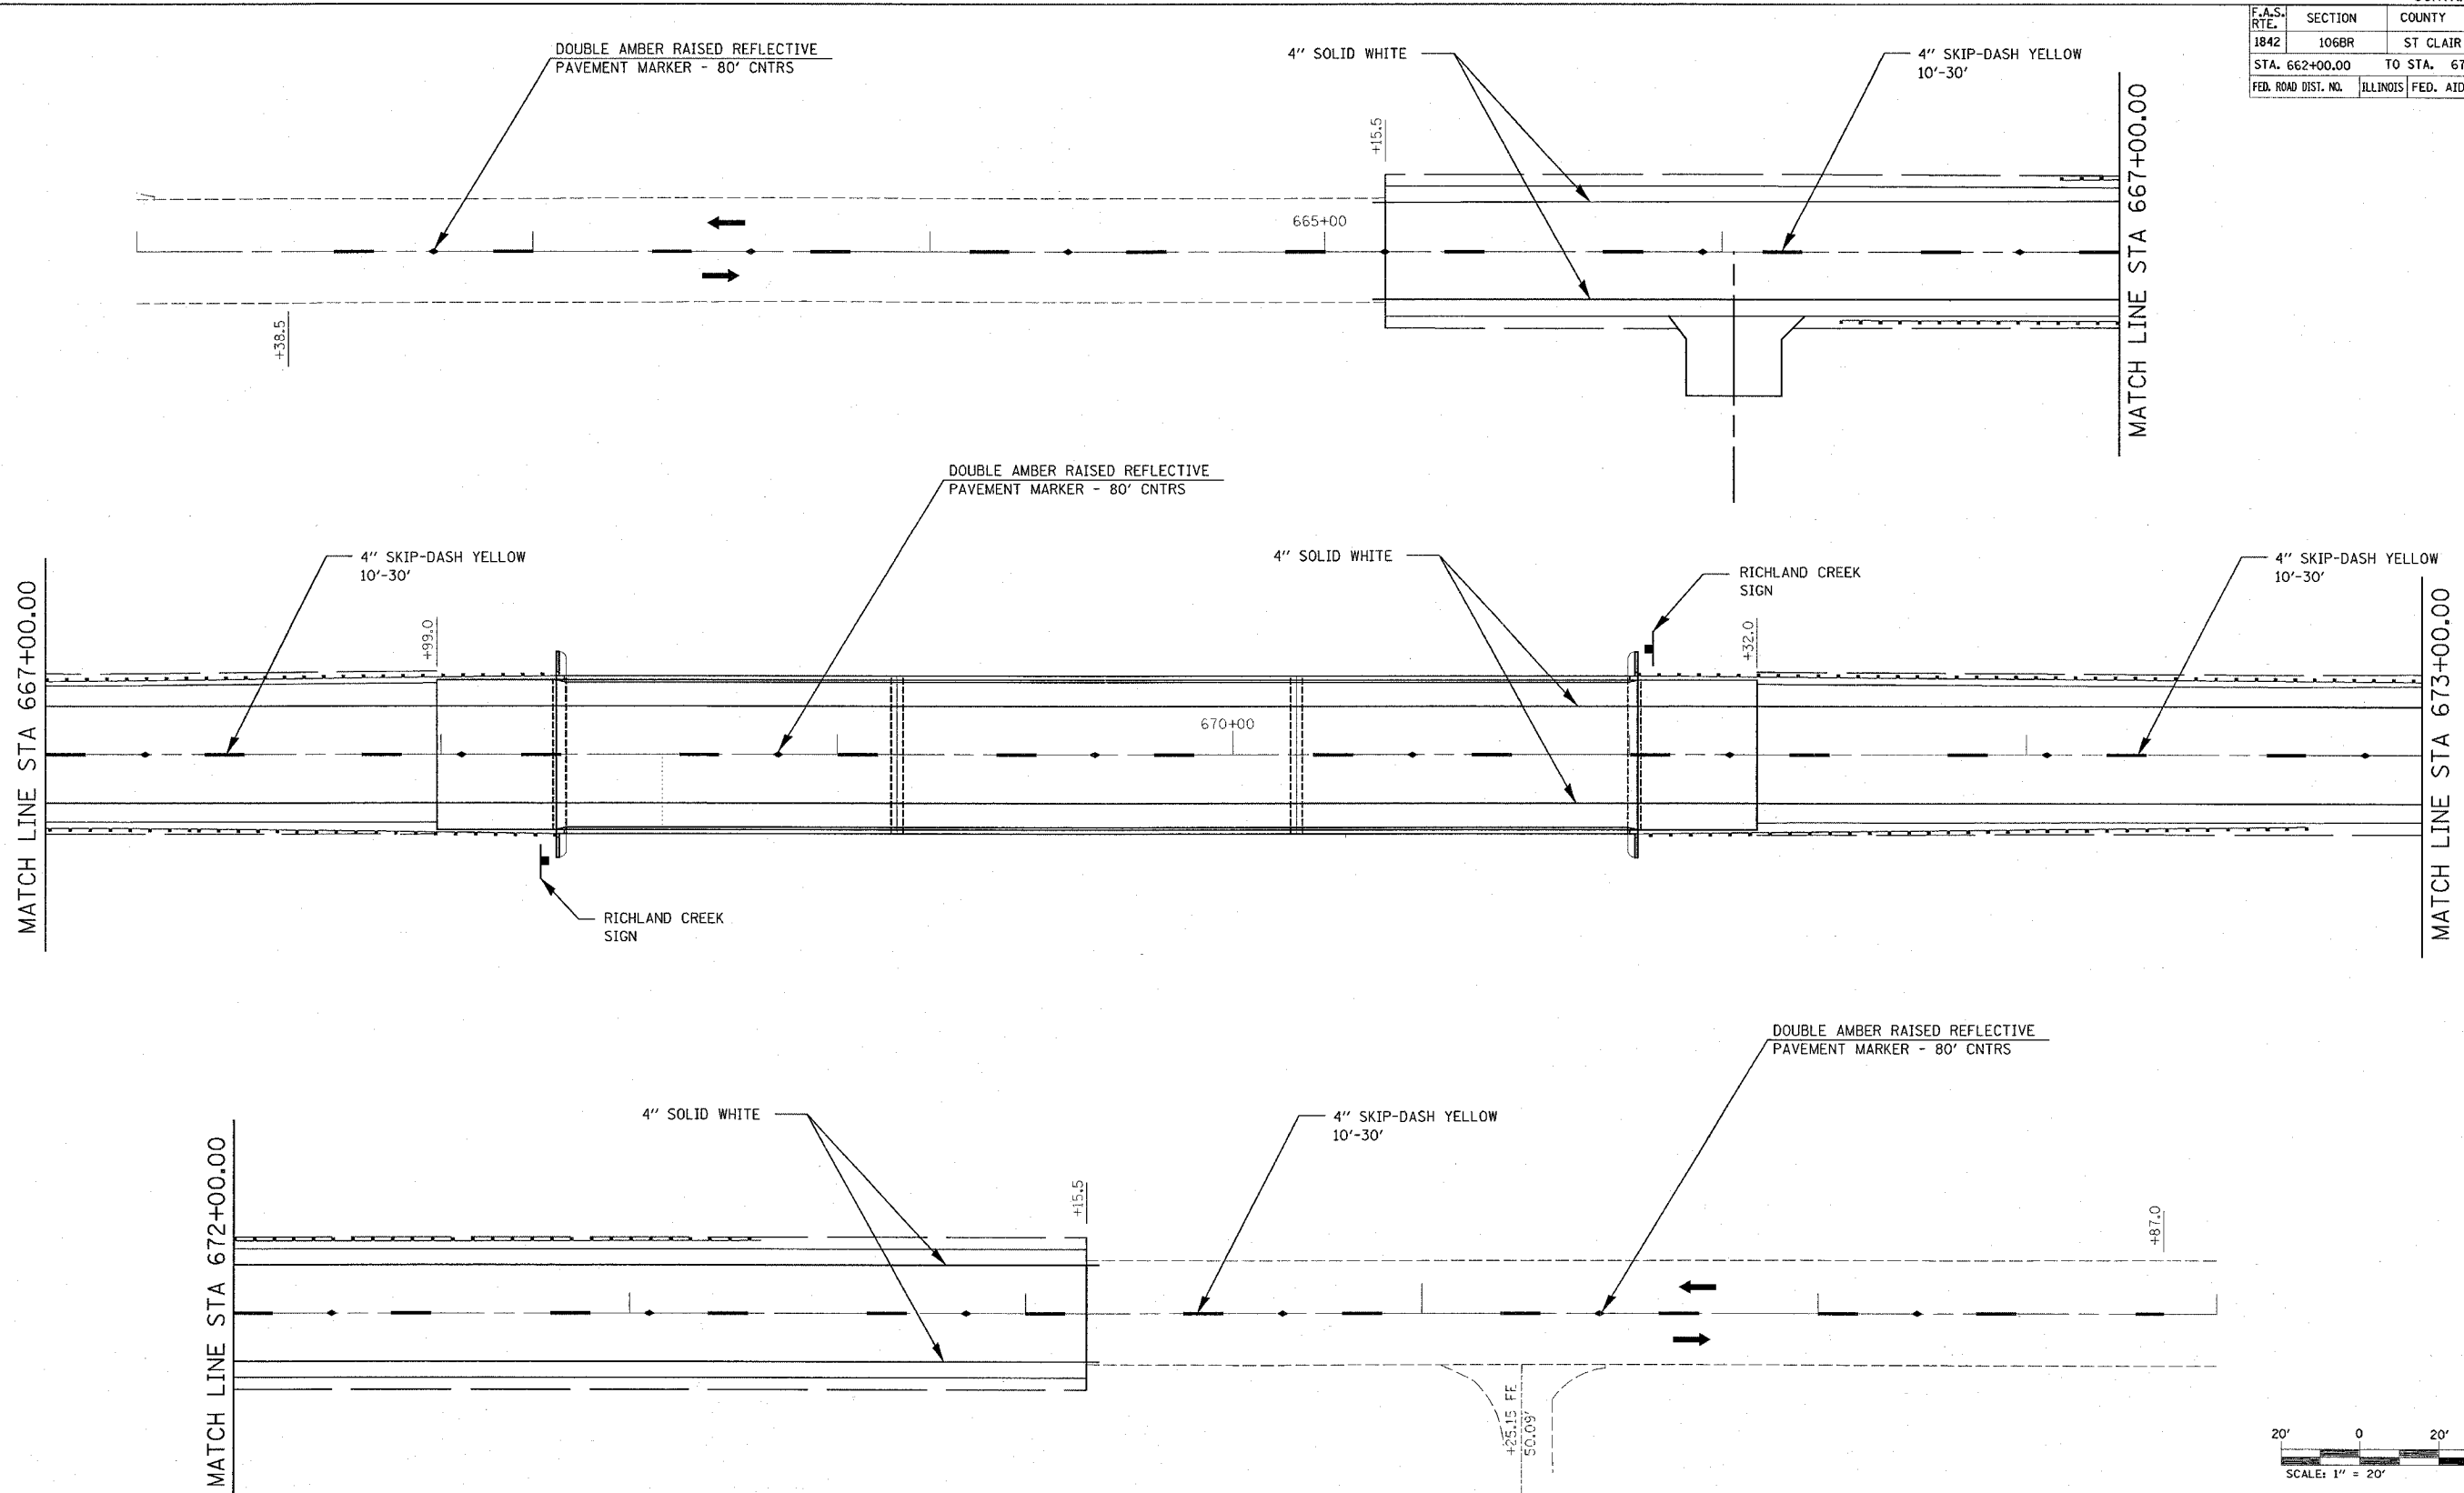

PLOT DATE = 12/15/2006
 FILE NAME = c:\pavproj\1842\106br\p19\p19.dgn
 PLOT SCALE = 1/8\"/>

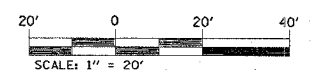

REVISIONS	
NAME	DATE

ILLINOIS DEPARTMENT OF TRANSPORTATION
PAVEMENT MARKING DETAILS
 FAS ROUTE 1842
 SECTION 106BR
 ST CLAIR COUNTY

SCALE: VERT. DATE
 HORIZ. DATE

DRAWN BY
 CHECKED BY