



STATE OF ILLINOIS  
DEPARTMENT OF TRANSPORTATION

ROUTE NO.	SECTION	COUNTY	TOTAL SHEETS	SHEET NO.	SHEET NO.
F.A.S. 1842	106BR	ST. CLAIR	61	28	22 SHEETS
FED. ROAD DIST. NO. 7	ILLINOIS	FED. AID PROJECT-			

Contract No. 76129

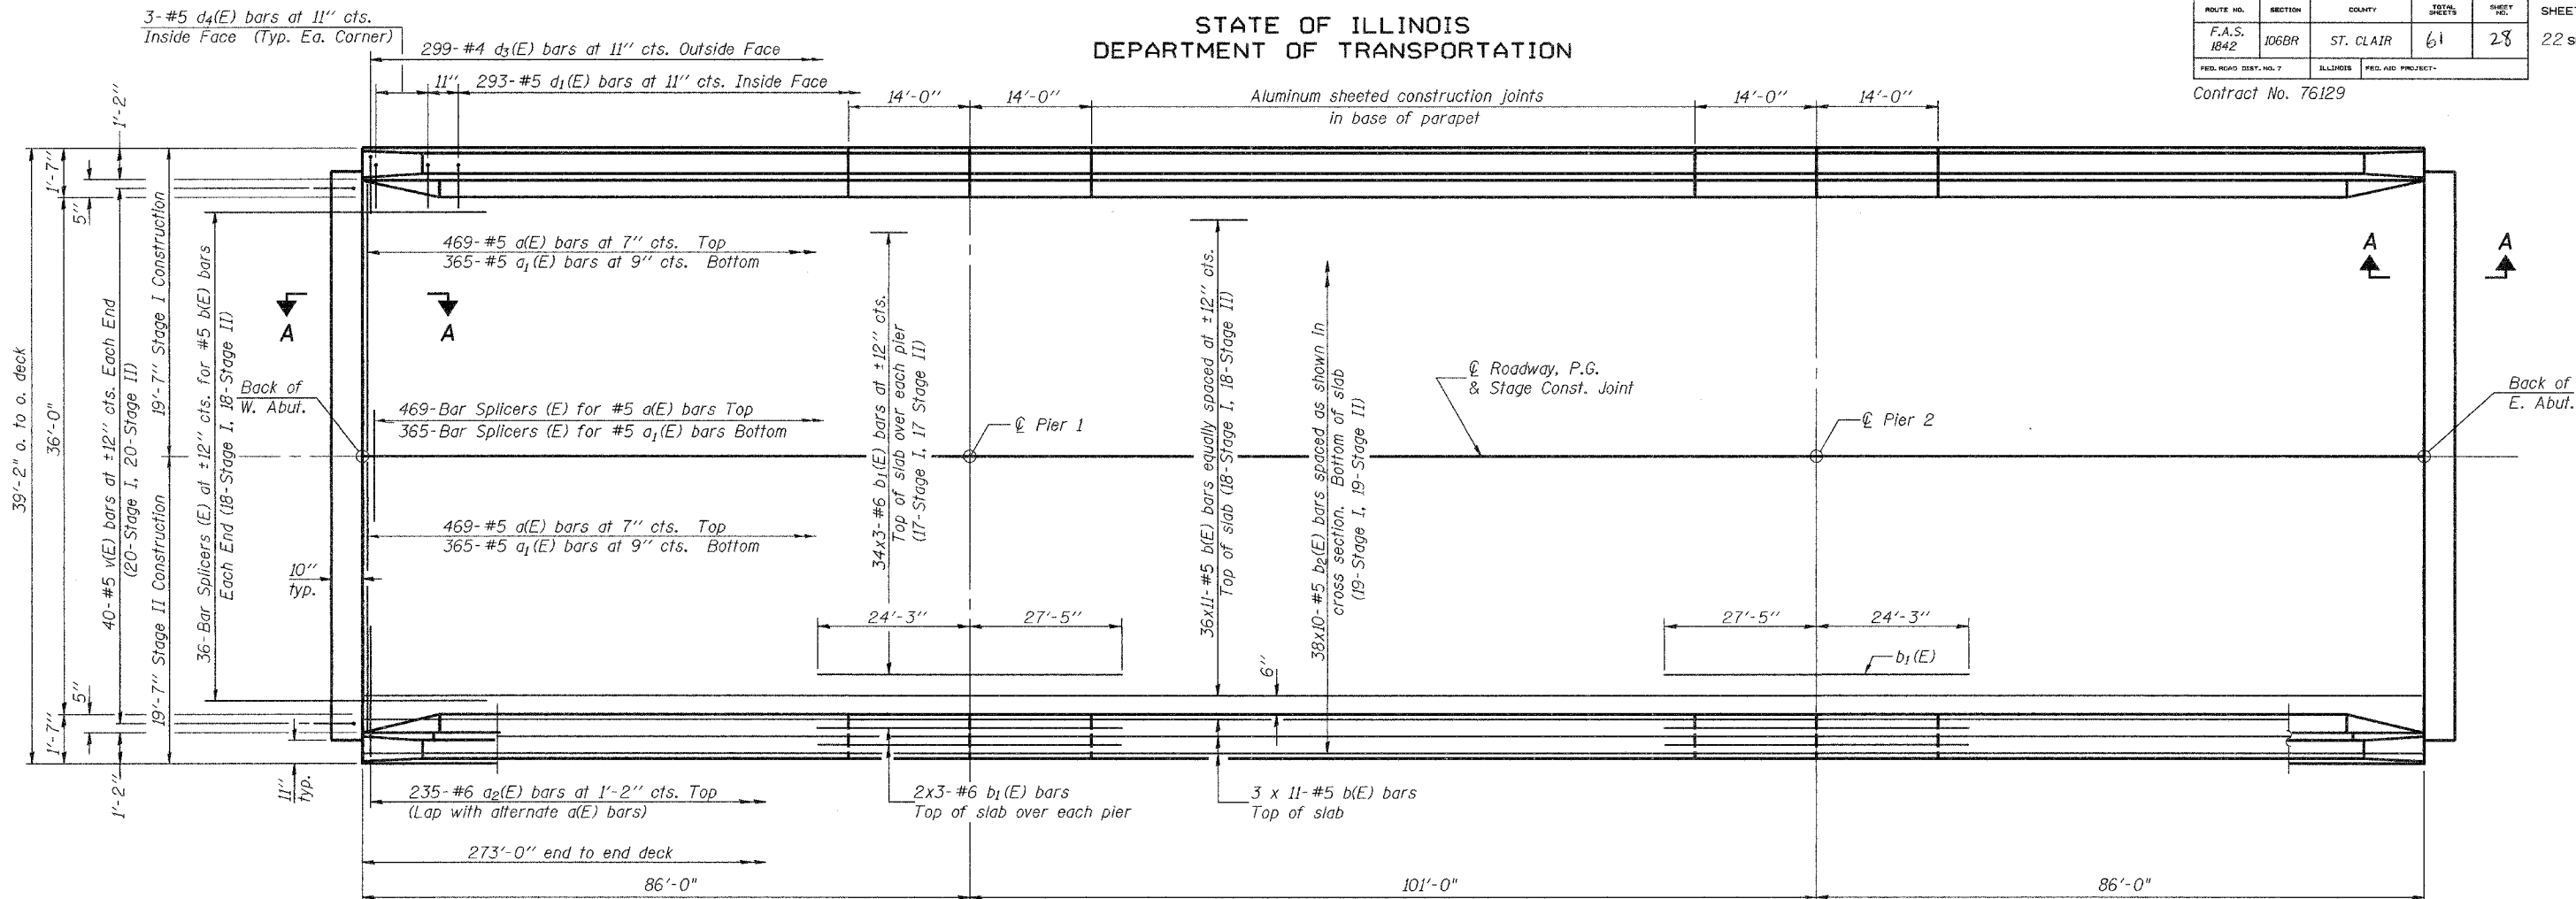

PLAN

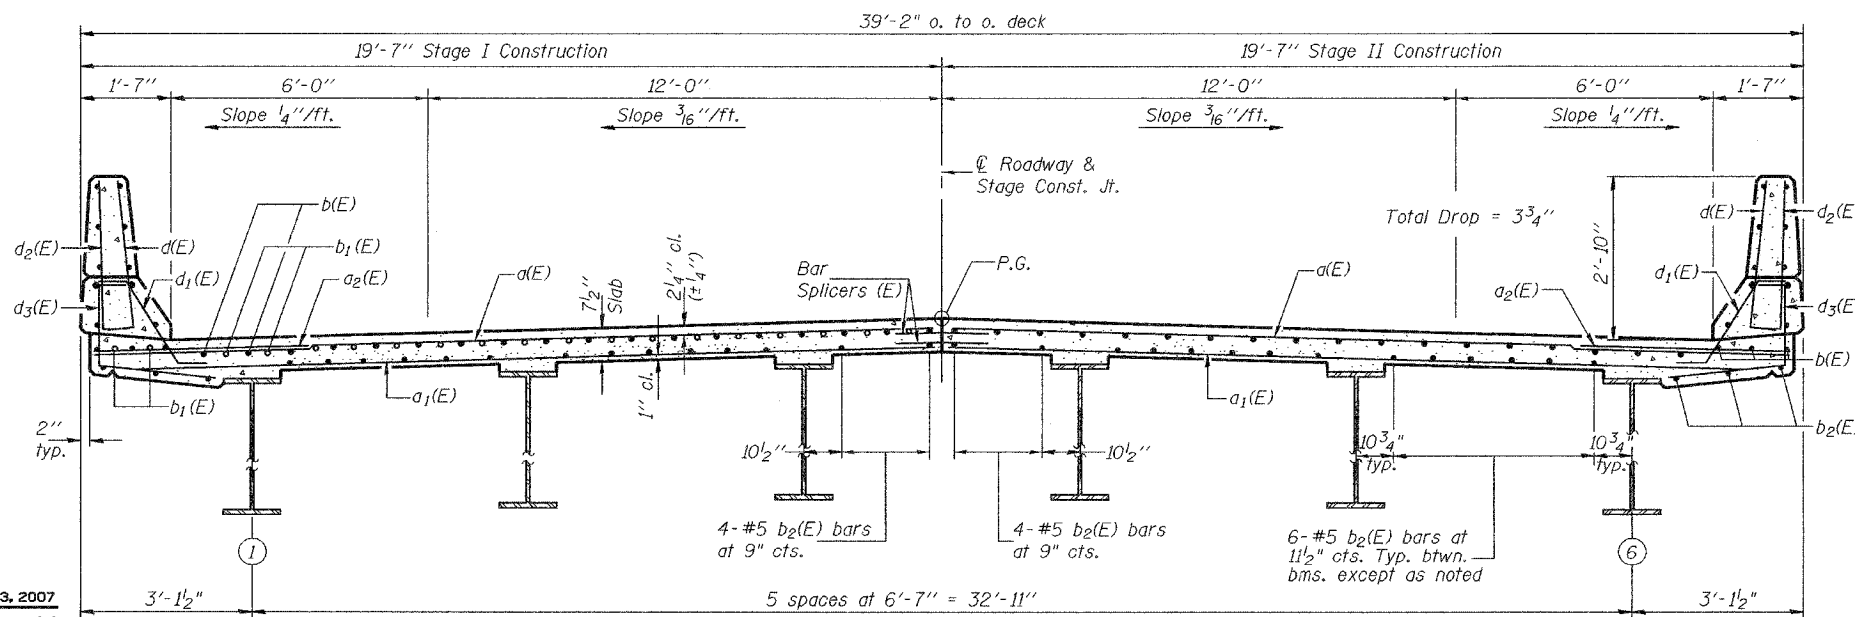

CROSS SECTION  
(Looking East)

Notes:  
See Sheet 8 of 22 for superstructure details, parapet reinforcement and Bill of Material.  
Bars indicated thus 20 x 3-#5 etc. indicates 20 lines of bars with 3 lengths per line.  
See Sheet 18 of 22 for Bar Splicer details.  
See sheet 9 of 22 for Section A-A and diaphragm details.

MIN. BAR LAP

#5 bar = 2'-2"  
#6 bar = 2'-7"

SUPERSTRUCTURE  
F.A.S. ROUTE 1842 - SECTION 106BR  
ST. CLAIR COUNTY  
STATION 669+65.50  
STRUCTURE NO. 082-0387

DESIGNED	JEK
CHECKED	RLM
DRAWN	AMBER SEIBER
CHECKED	RLM

January 23, 2007  
EXAMINED *Thomas J. Damgalak*  
PASSED *Ralph E. Anderson*