


F.A.P. RTE.	SECTION	COUNTY	TOTAL SHEETS	SHEET NO.
789	54BR-1	MADISON	61	47
STA.		TO STA.		
FED. ROAD DIST. NO.		ILLINOIS FED. AID PROJECT		

STATE OF ILLINOIS  
DEPARTMENT OF TRANSPORTATION

DESIGNER	CHECKED	DATE	SHEET NO.
J.S.	C.E. WILKINS	11/10/2006	40

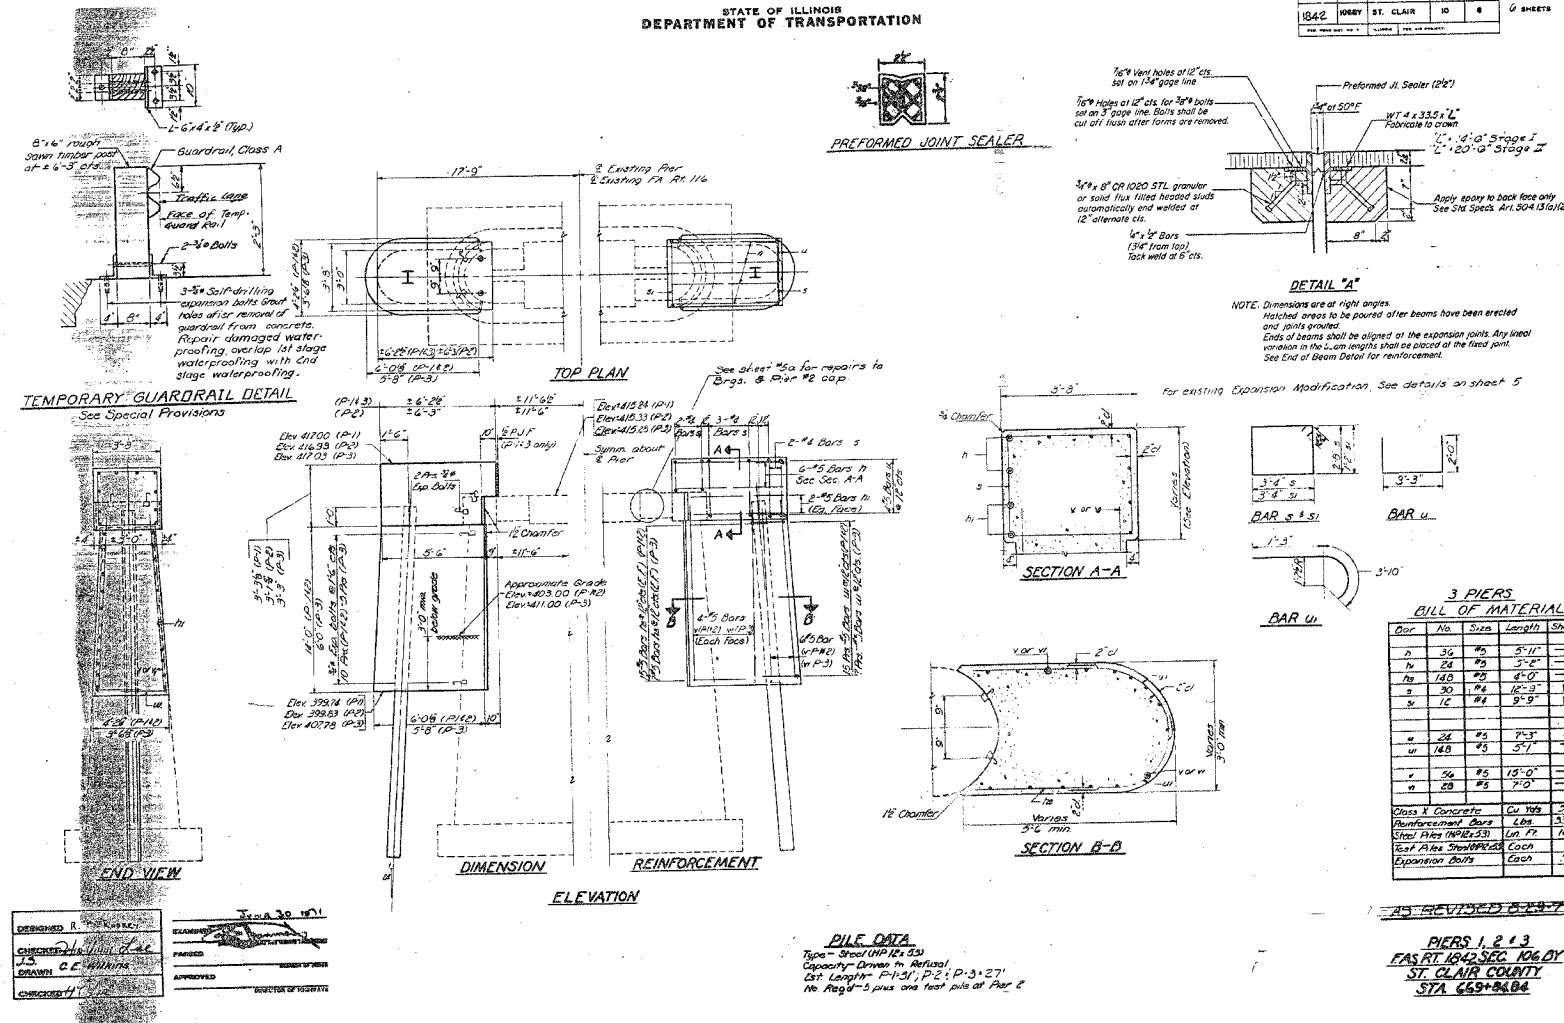

FOR INFORMATION ONLY

REVISIONS		NAME	DATE
NO.	DESCRIPTION		

ILLINOIS DEPARTMENT OF TRANSPORTATION  
**EXISTING STRUCTURE PLANS**

FAS ROUTE 1842  
SECTION 106BR  
ST CLAIR COUNTY

SCALE: VERT. \_\_\_\_\_  
HORIZ. \_\_\_\_\_  
DATE \_\_\_\_\_

DRAWN BY \_\_\_\_\_  
CHECKED BY \_\_\_\_\_

PLOT DATE = 11/07/2006  
FILE NAME = c:\projects\wd14198\plan\proj1\14198s4.dgn  
PLOT SCALE = 56.00000' / 1" IN.  
REFERENCE = #REF#