


| F.A.S. RTE. | SECTION | COUNTY | TOTAL SHEETS | SHEET NO. |
|---|---------|-----------------|--------------|-----------|
| 1842 | 106BR | ST CLAIR | 61 | 61 |
| STA. 1+62.50 | | TO STA. 1+75.00 | | |
| FED. ROAD DIST. NO. ILLINOIS FED. AID PROJECT | | | | |

| FINAL SURVEY | DATE |
|---------------|------|
| SURVEYED | |
| PLOTTED | |
| TEMPLATE | |
| NOTE BOOK | |
| AREAS CHECKED | |
| NO. | |

| ORIGINAL SURVEY | DATE |
|-----------------|------|
| SURVEYED | |
| PLOTTED | |
| TEMPLATE | |
| NOTE BOOK | |
| AREAS CHECKED | |
| NO. | |

PLOT DATE = 12/15/2006
 FILE NAME = 12/15/2006
 PLOT SCALE = 10.0000 / IN.
 USER NAME = gahhh

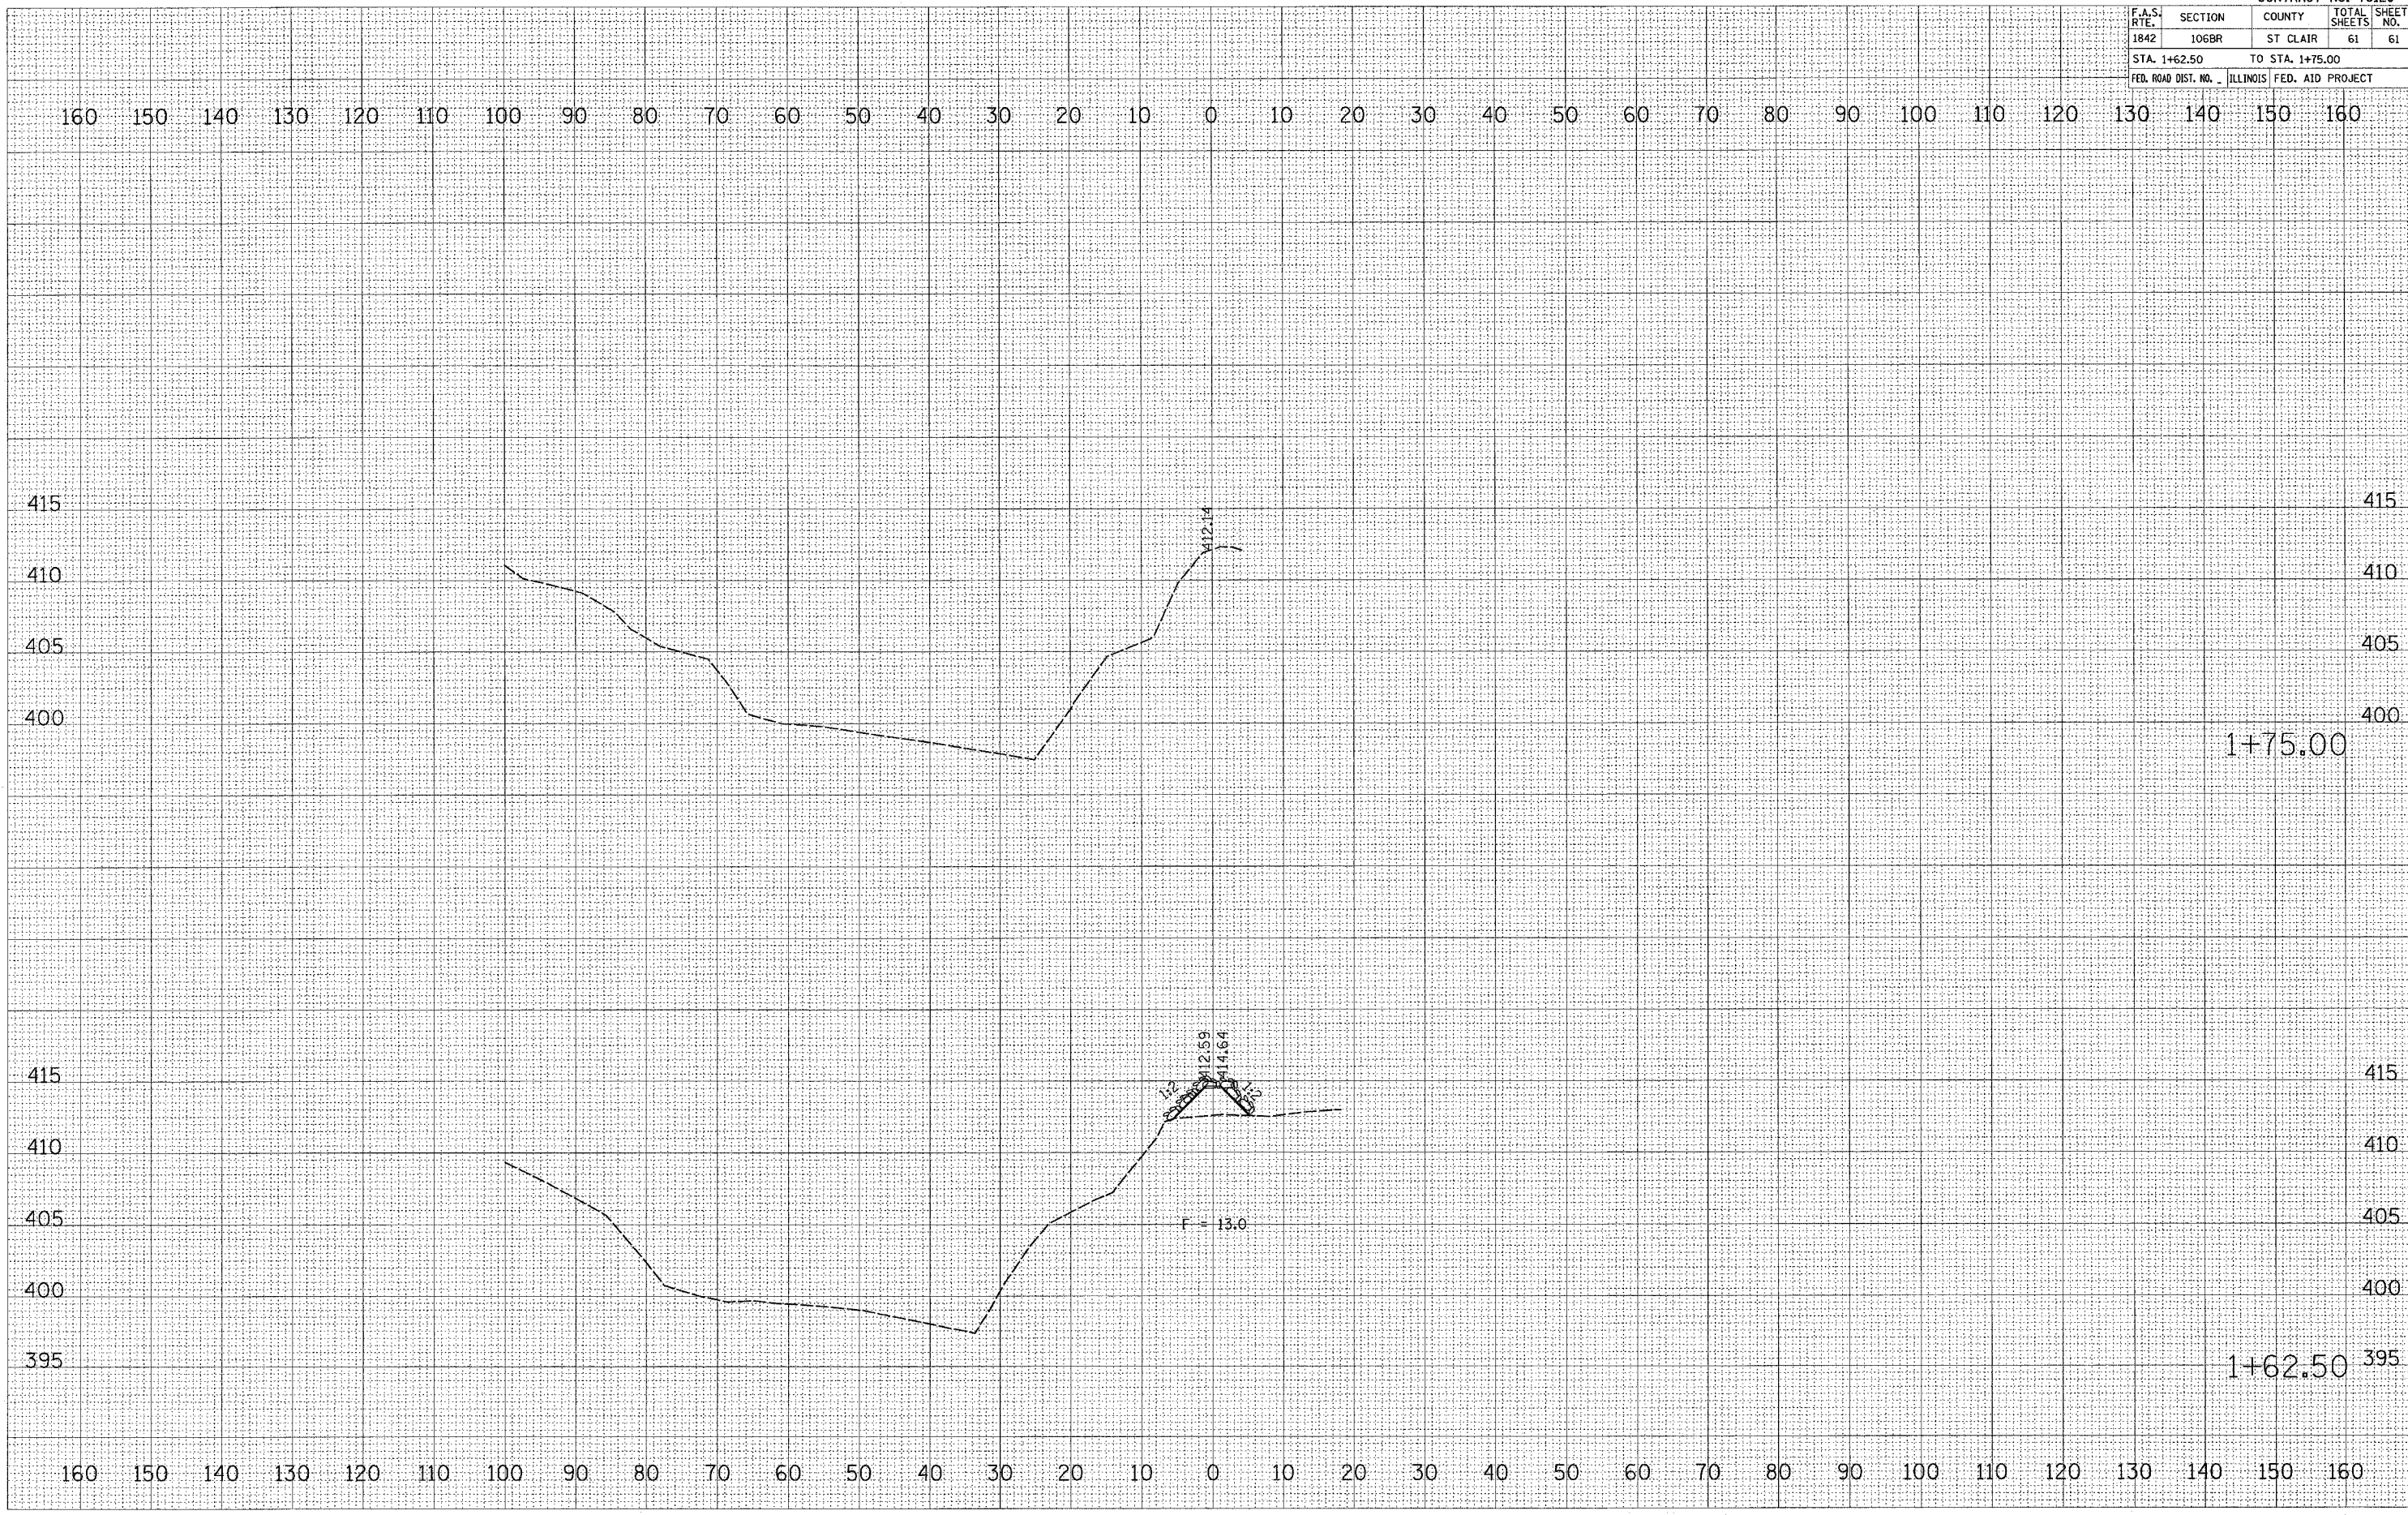

1+75.00

1+62.50