


PLOT DATE = DATE
 FILE NAME = FILEL
 PLOT SCALE = SCALE
 USER NAME = USER

ORIGINAL SURVEY
 SURVEY DATE
 NOTE BOOK NO.
 AREAS CHECKED

FINAL SURVEY
 SURVEY DATE
 NOTE BOOK NO.
 AREAS CHECKED

ALL SLOPES ARE 1:3 UNLESS OTHERWISE NOTED.

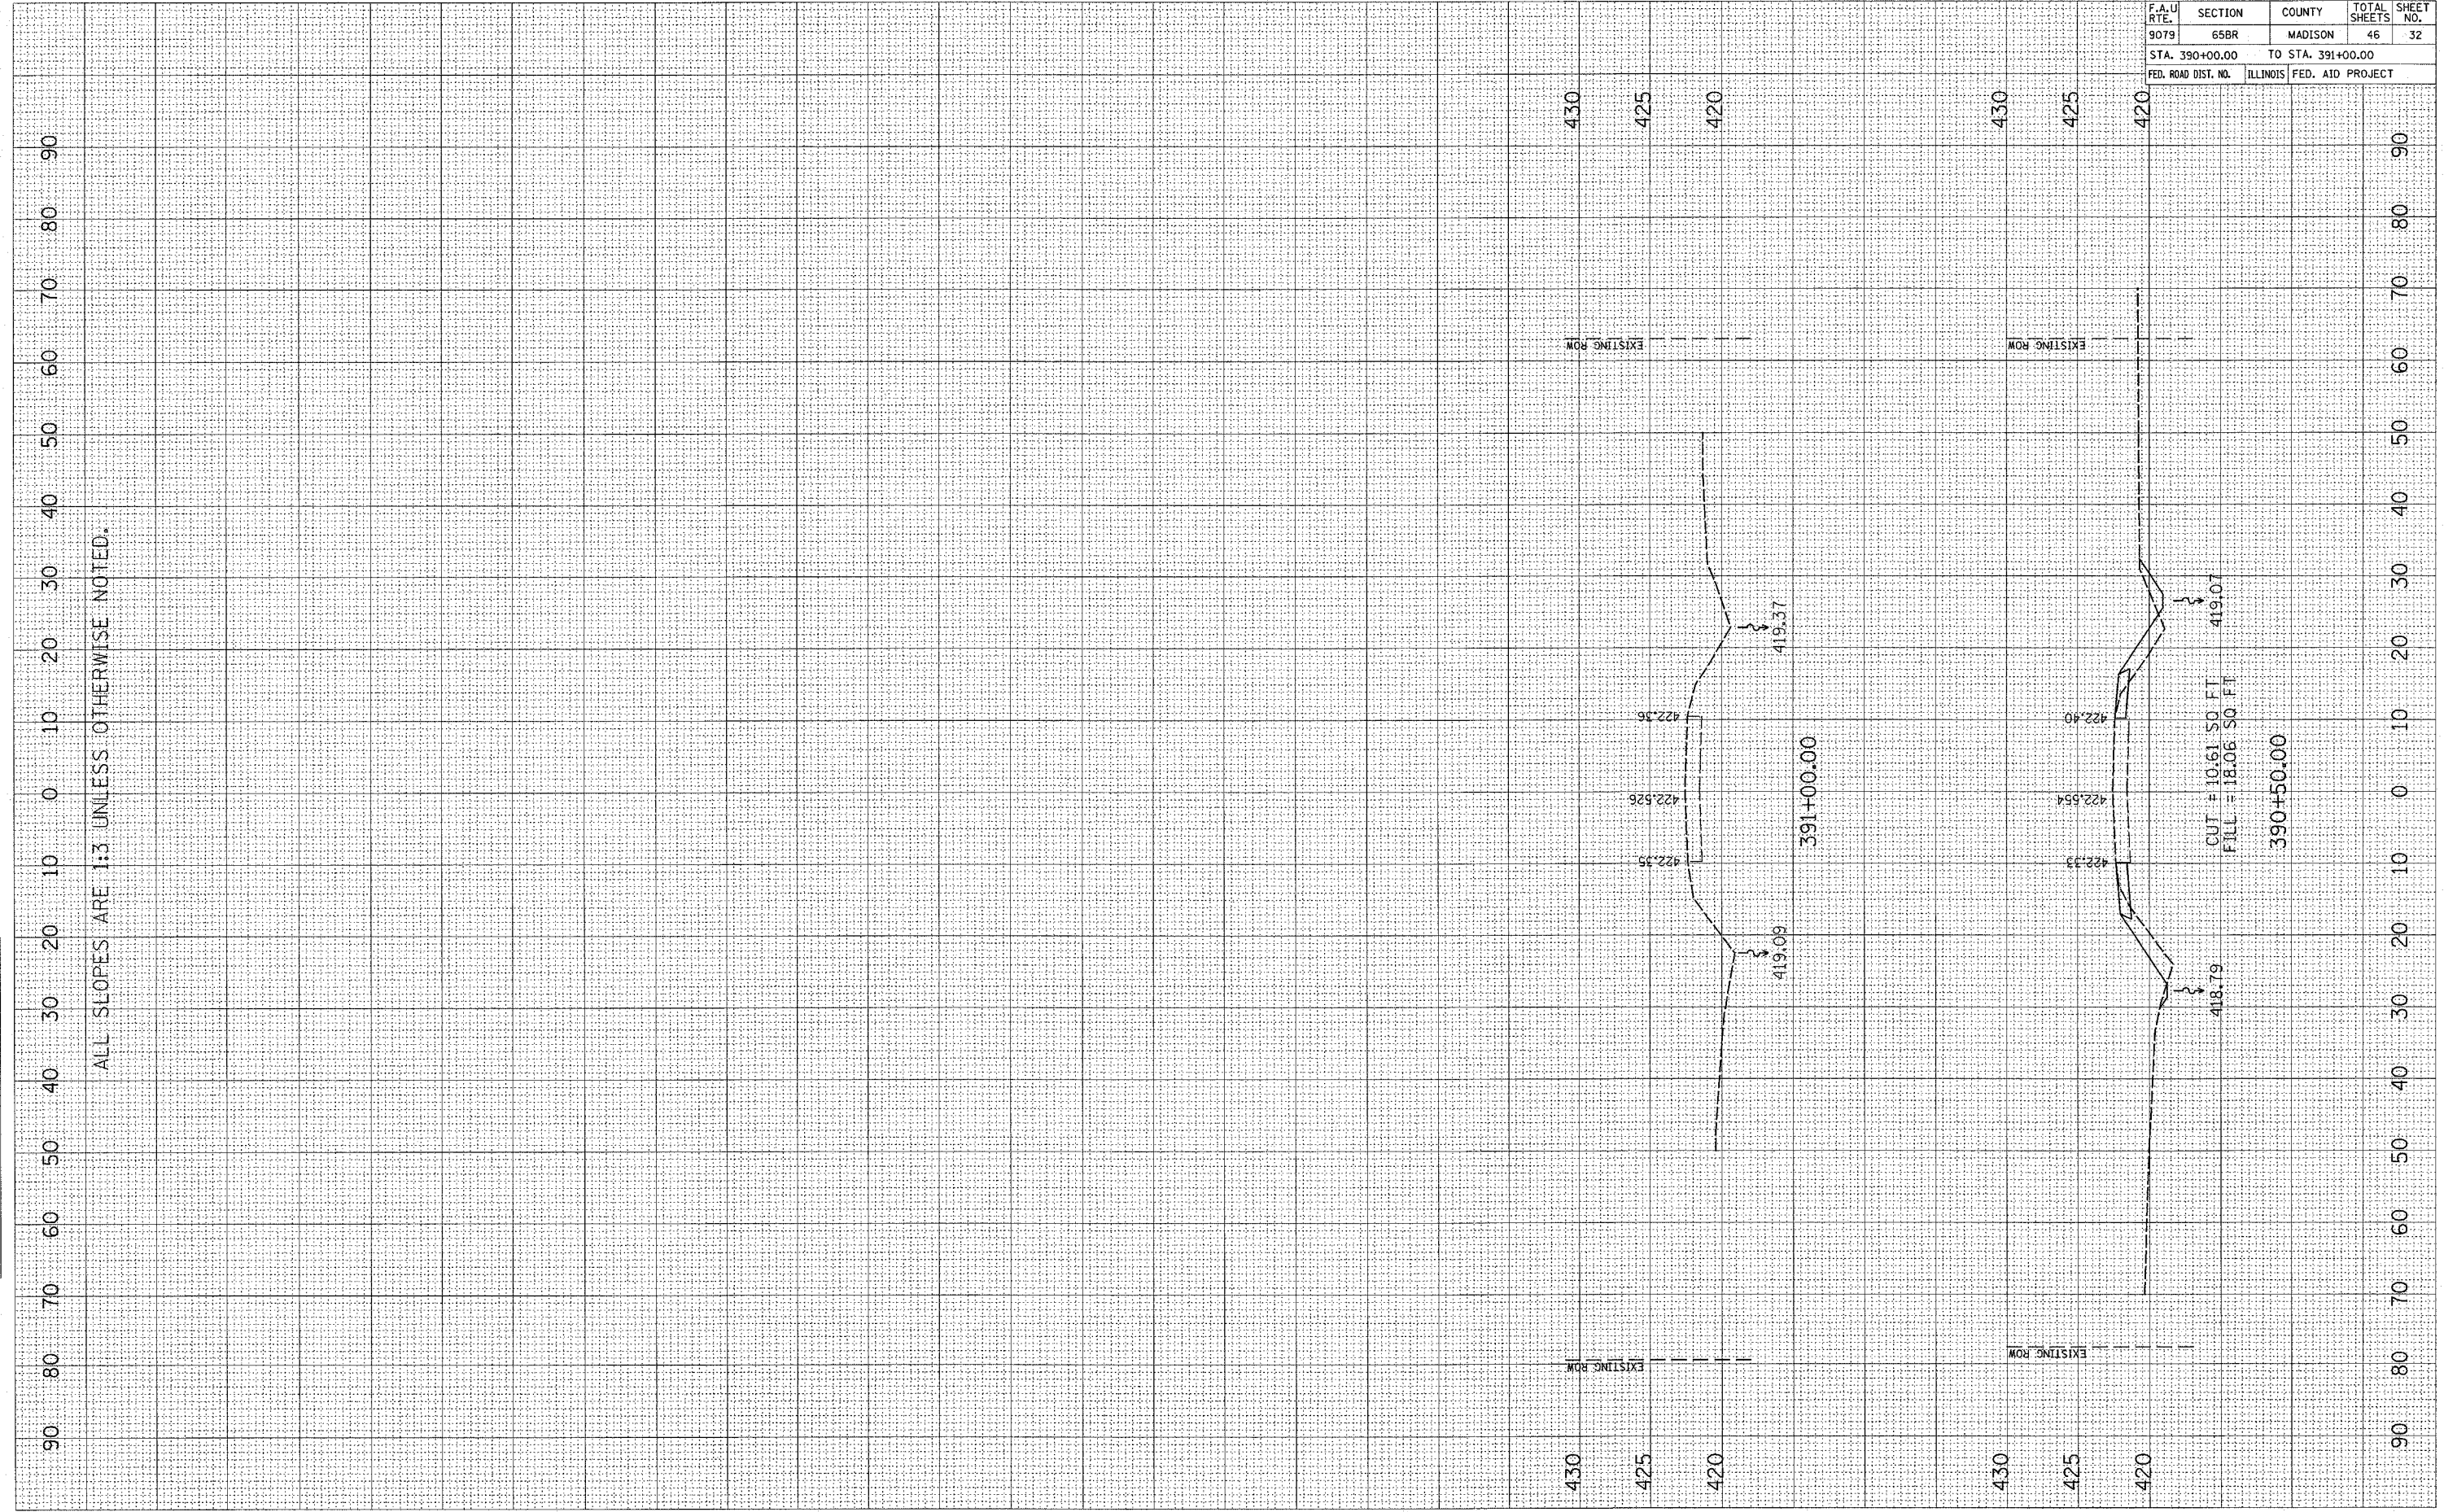

CONTRACT NO. 76136				
F.A.U. RTE.	SECTION	COUNTY	TOTAL SHEETS	SHEET NO.
9079	65BR	MADISON	46	32
STA. 390+00.00 TO STA. 391+00.00				
FED. ROAD DIST. NO.		ILLINOIS	FED. AID PROJECT	

MAINLINE