


F.A.U. RTE.	SECTION	COUNTY	TOTAL SHEETS	SHEET NO.
9079	65BR	MADISON	46	36
STA. 0+20.00		TO STA. 0+70.00		
FED. ROAD DIST. NO.	ILLINOIS	FED. AID PROJECT		

FINAL SURVEY PLOTTED DATE: _____ BY: _____
 NOTE BOOK NO.: _____ AREAS CHECKED: _____

ORIGINAL SURVEY PLOTTED DATE: _____ BY: _____
 NOTE BOOK NO.: _____ AREAS CHECKED: _____

PLOT DATE = #DATE*
 PLOT SCALE = #SCALE*
 USER NAME = #USER#

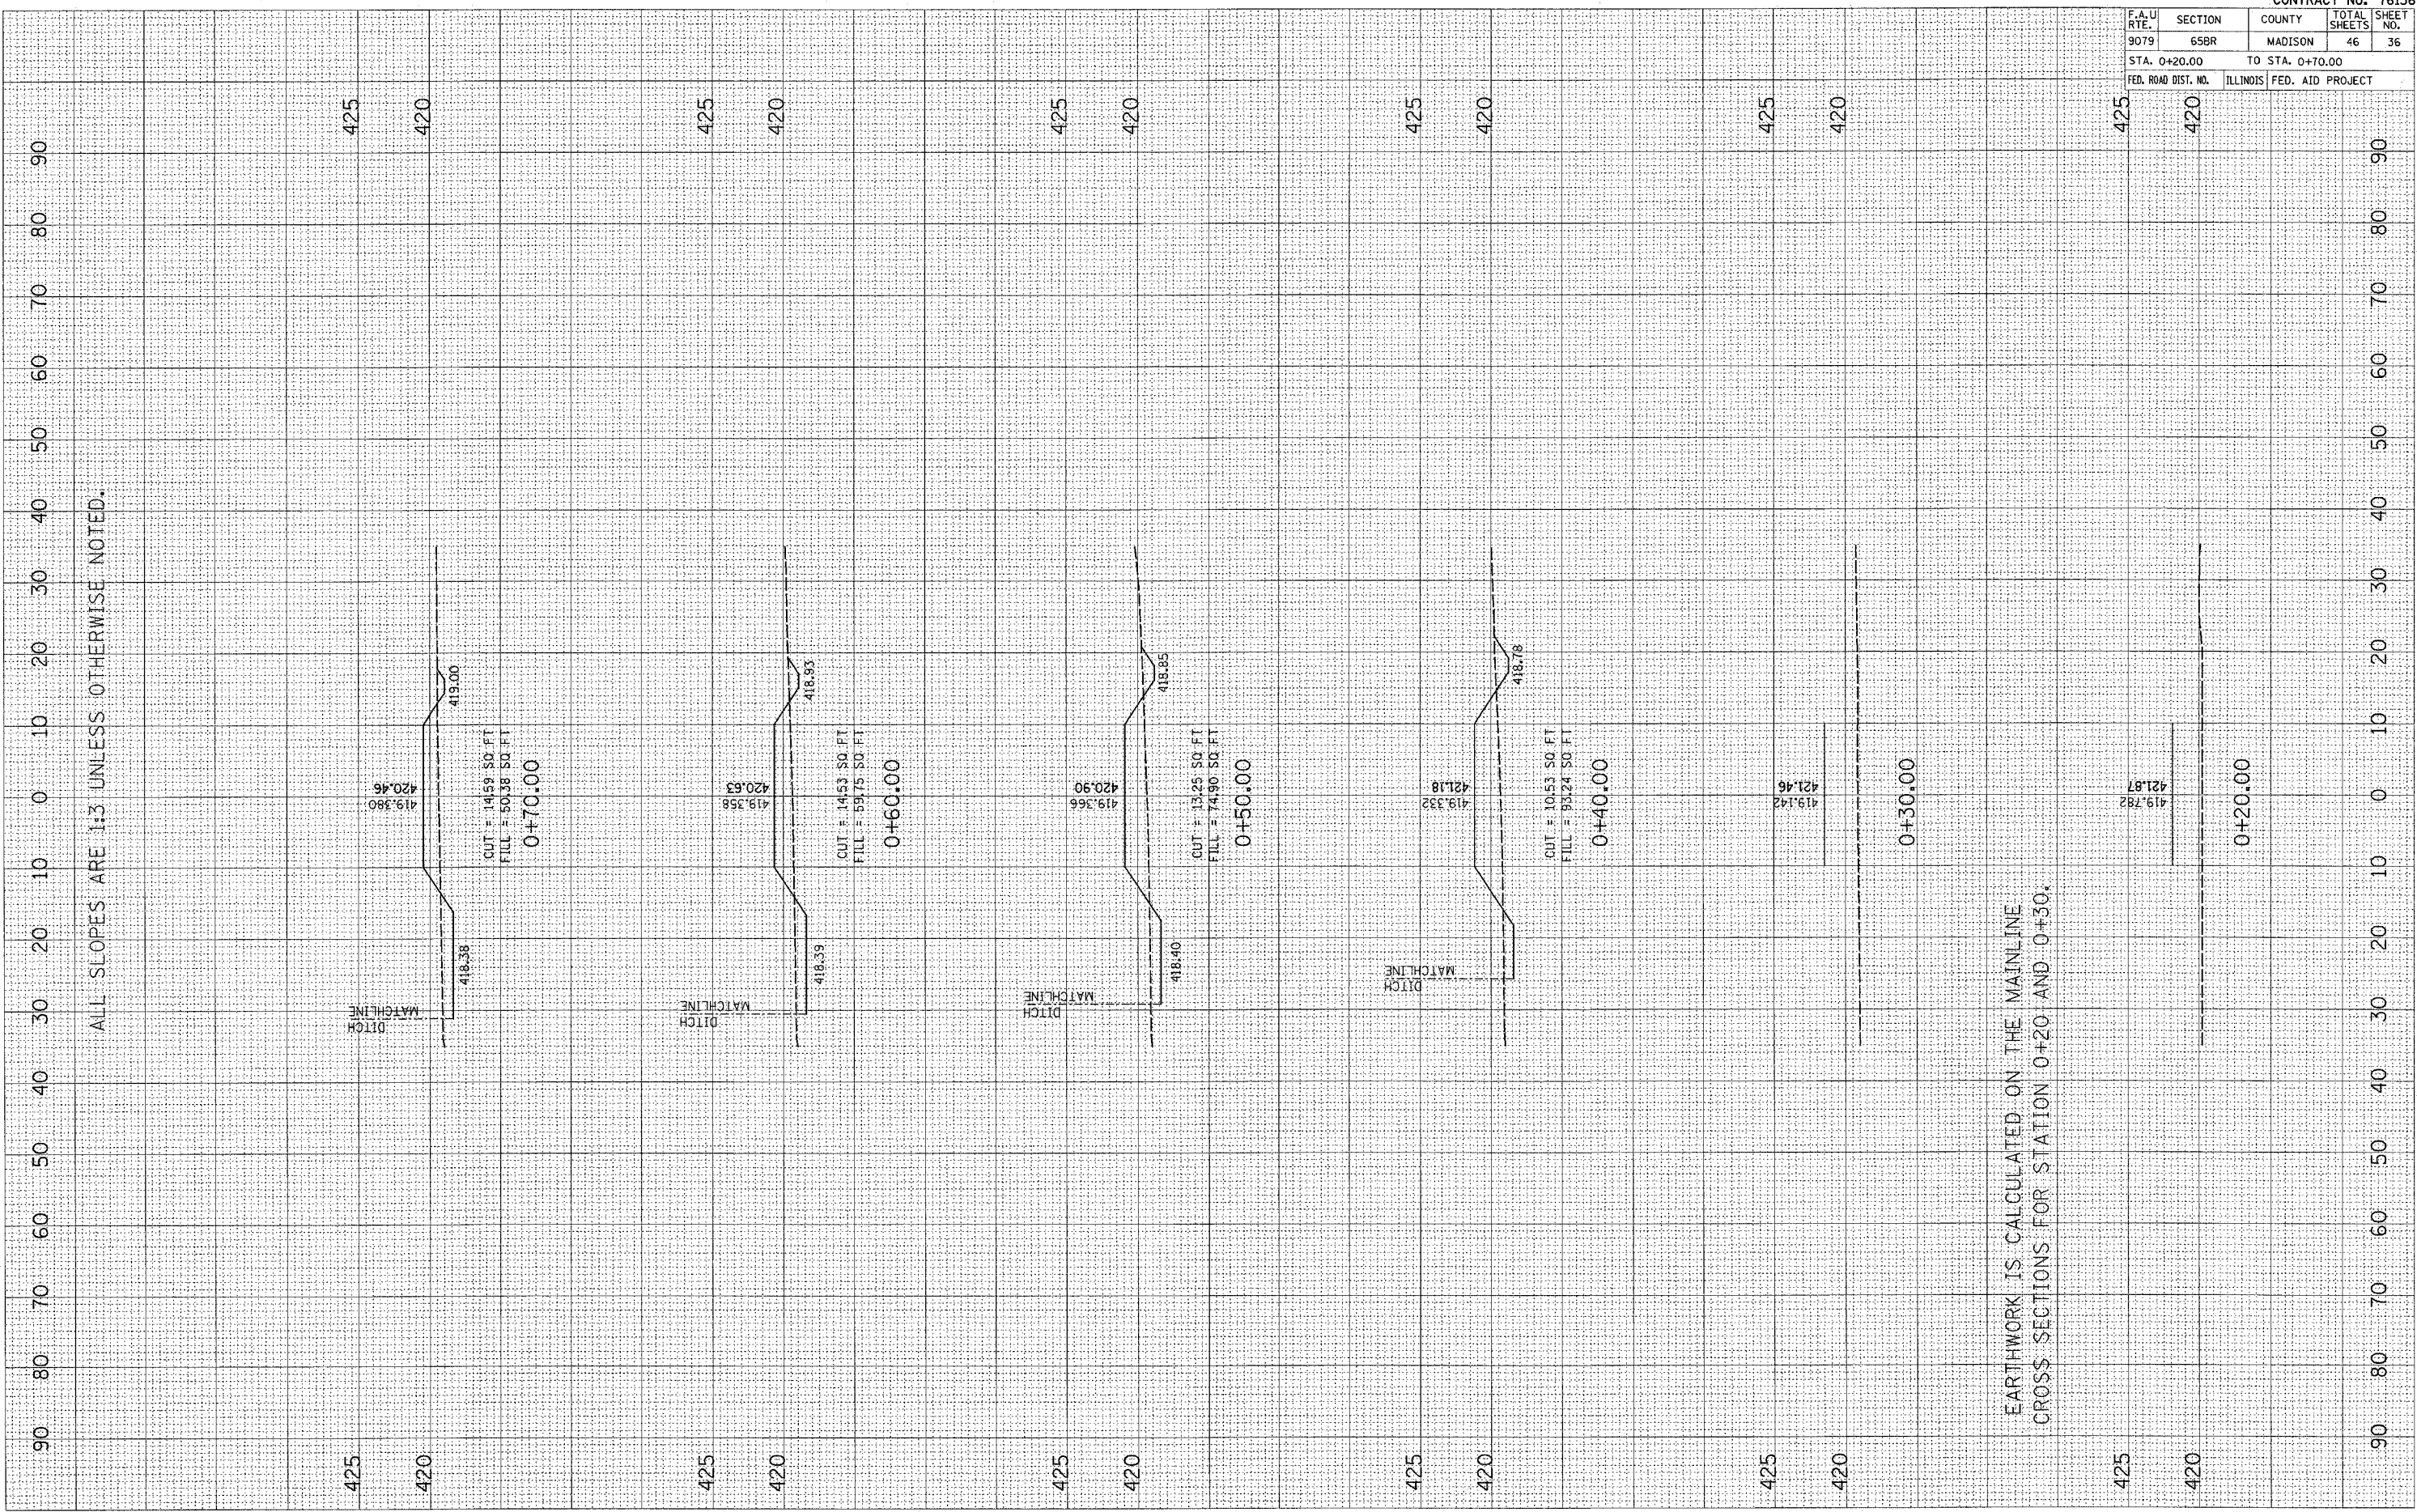

ALL SLOPES ARE 1:3 UNLESS OTHERWISE NOTED.

EARTHWORK IS CALCULATED ON THE MAINLINE
 CROSS SECTIONS FOR STATION 0+20 AND 0+30.