


F.A.U. RTE.	SECTION	COUNTY	TOTAL SHEETS	SHEET NO.
9079	65BR	MADISON	46	42
STA. 1+40.00		TO STA. 1+90.00		
FED. ROAD DIST. NO.		ILLINOIS FED. AID PROJECT		

FINAL SURVEY	DATE
BY	
REVIEWED	
PLOTTED	
TEMPLATE	
AREAS	
CHECKED	

ORIGINAL SURVEY	DATE
BY	
REVIEWED	
PLOTTED	
TEMPLATE	
AREAS	
CHECKED	

PLOT DATE = #DATE#  
 FILE NAME = #FILE#  
 USER NAME = #USER#

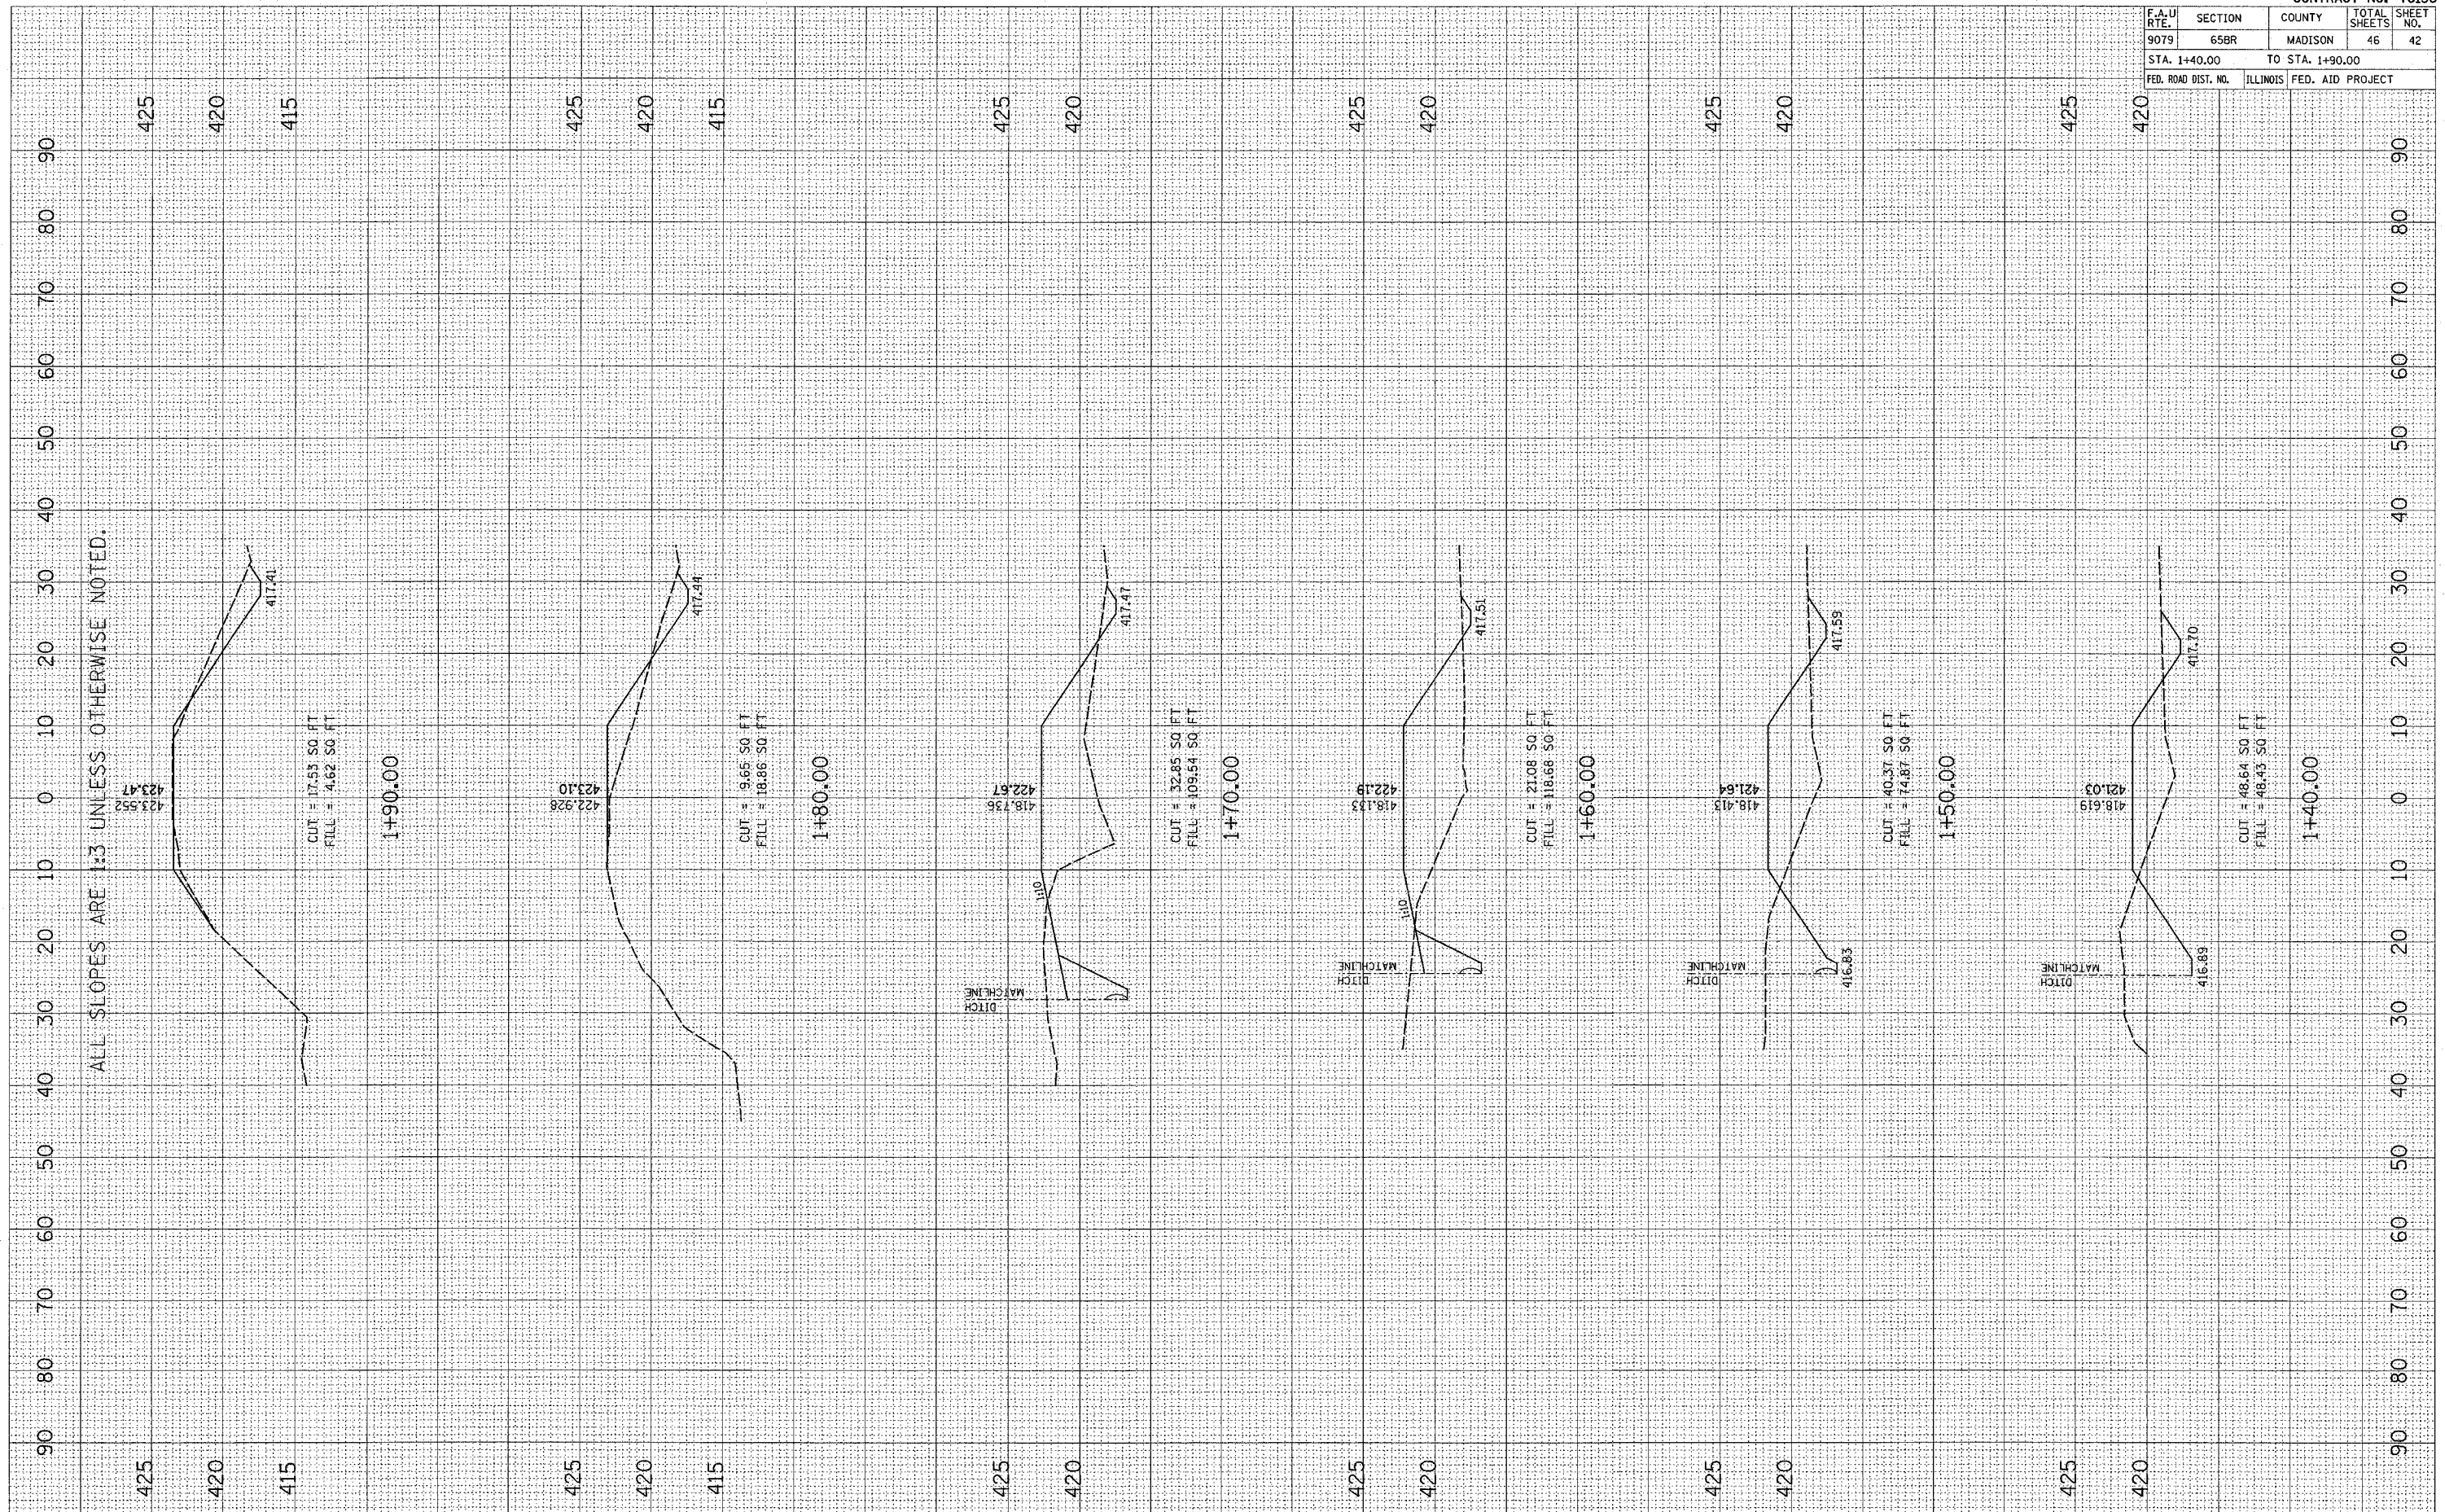

ALL SLOPES ARE 1:3 UNLESS OTHERWISE NOTED.