


F.A.I. RTE.	SECTION	COUNTY	TOTAL SHEETS	SHEET NO.
55/70	*	MADISON	26	7
STA. 544+00		TO STA. 574+00		
FED. ROAD DIST. NO.		ILLINOIS	FED. AID PROJECT	
*60-(7,8,9,10)I-2,60-(1,2)I-3				

MATCHLINE 54+00

FAI RTE 55/70
OVER
BELTLINE RD.

1545+00

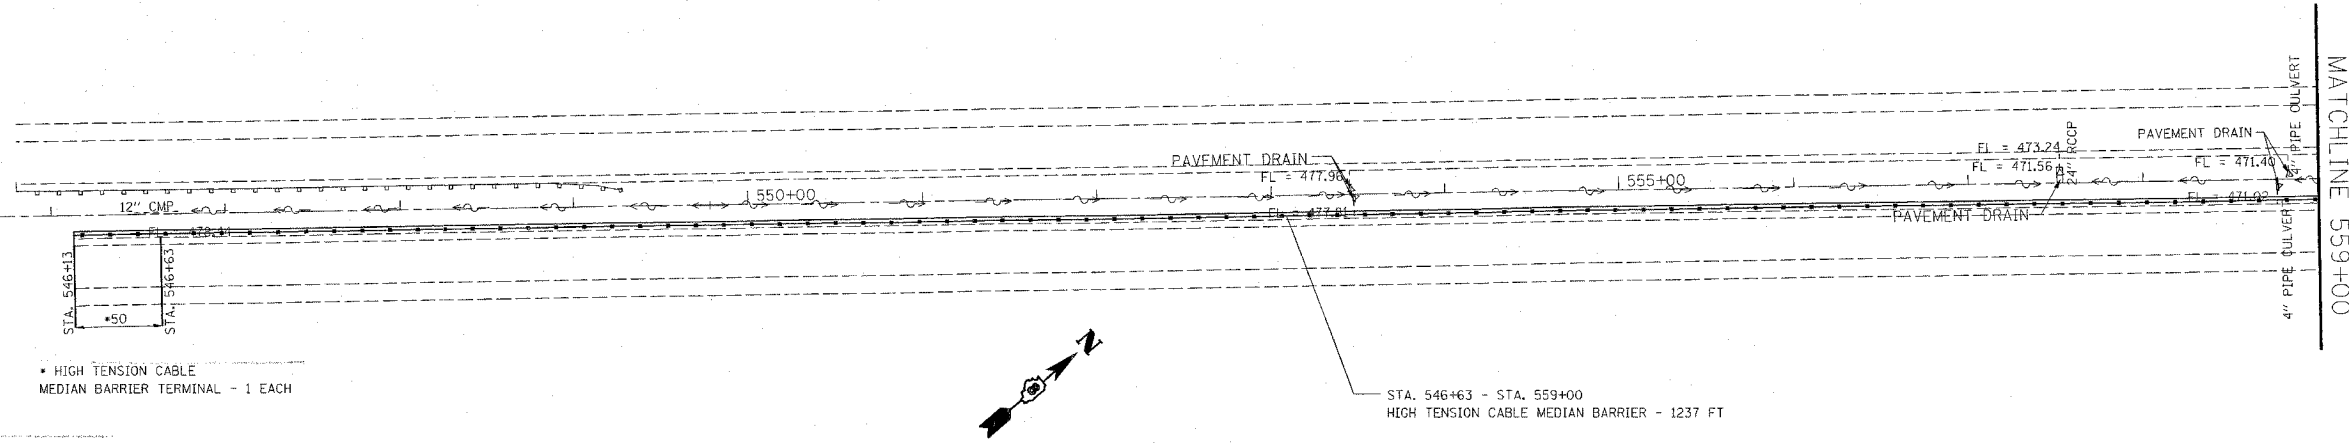


MATCHLINE 559+00

• HIGH TENSION CABLE
MEDIAN BARRIER TERMINAL - 1 EACH

STA. 546+63 - STA. 559+00
HIGH TENSION CABLE MEDIAN BARRIER - 1237 FT

MATCHLINE 559+00

560+00

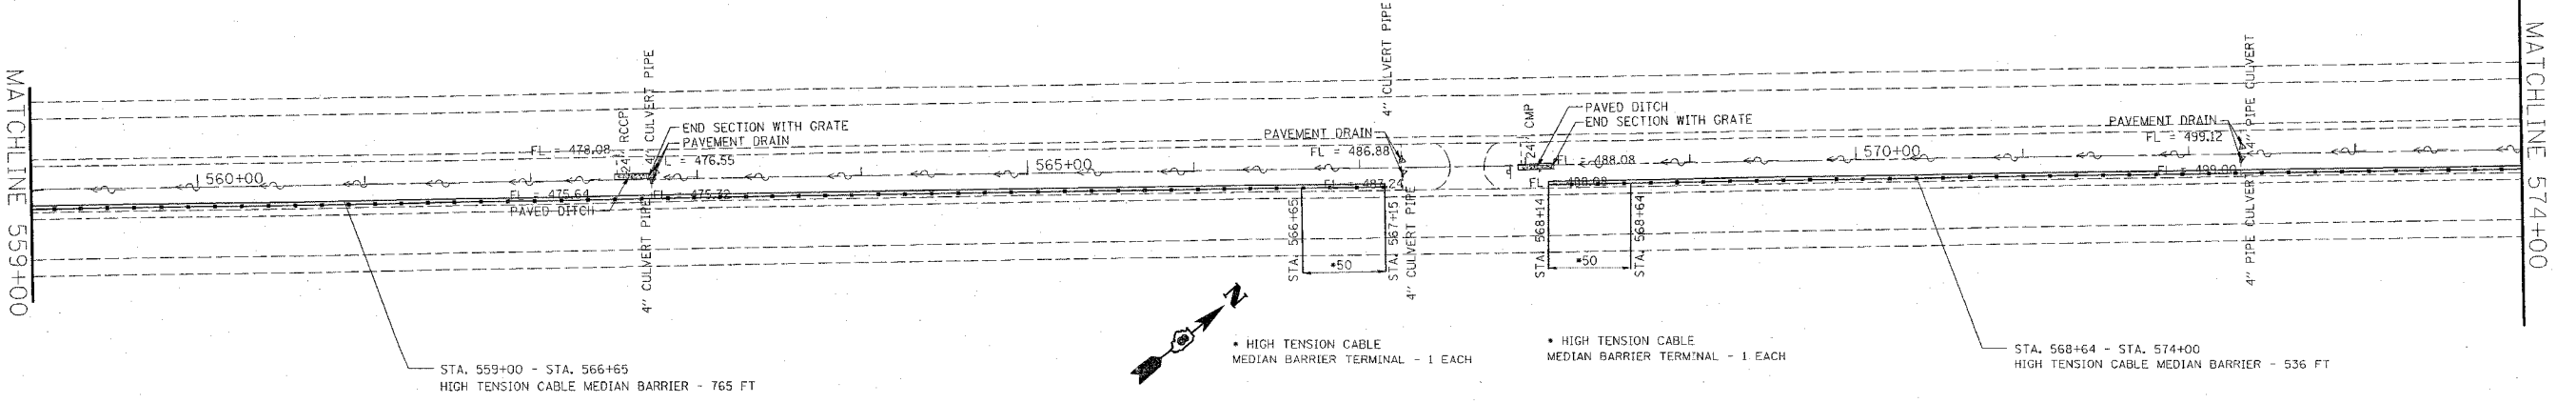

MATCHLINE 574+00

STA. 559+00 - STA. 566+65
HIGH TENSION CABLE MEDIAN BARRIER - 765 FT

• HIGH TENSION CABLE
MEDIAN BARRIER TERMINAL - 1 EACH

• HIGH TENSION CABLE
MEDIAN BARRIER TERMINAL - 1 EACH

STA. 568+64 - STA. 574+00
HIGH TENSION CABLE MEDIAN BARRIER - 536 FT

PLOT DATE = 12/11/2006
FILE NAME = c:\pav\jrc\76691\plan\p\in\68683a.dgn
REFERENCE = 8828

REVISIONS	
NAME	DATE

ILLINOIS DEPARTMENT OF TRANSPORTATION
PLAN VIEW
FAI RTE 55/70
SECTION 60-(7,8,9,10)I-2,60-(1,2)I-3
MADISON COUNTY

SCALE: VERT.
HORIZ.
DATE

DRAWN BY
CHECKED BY