
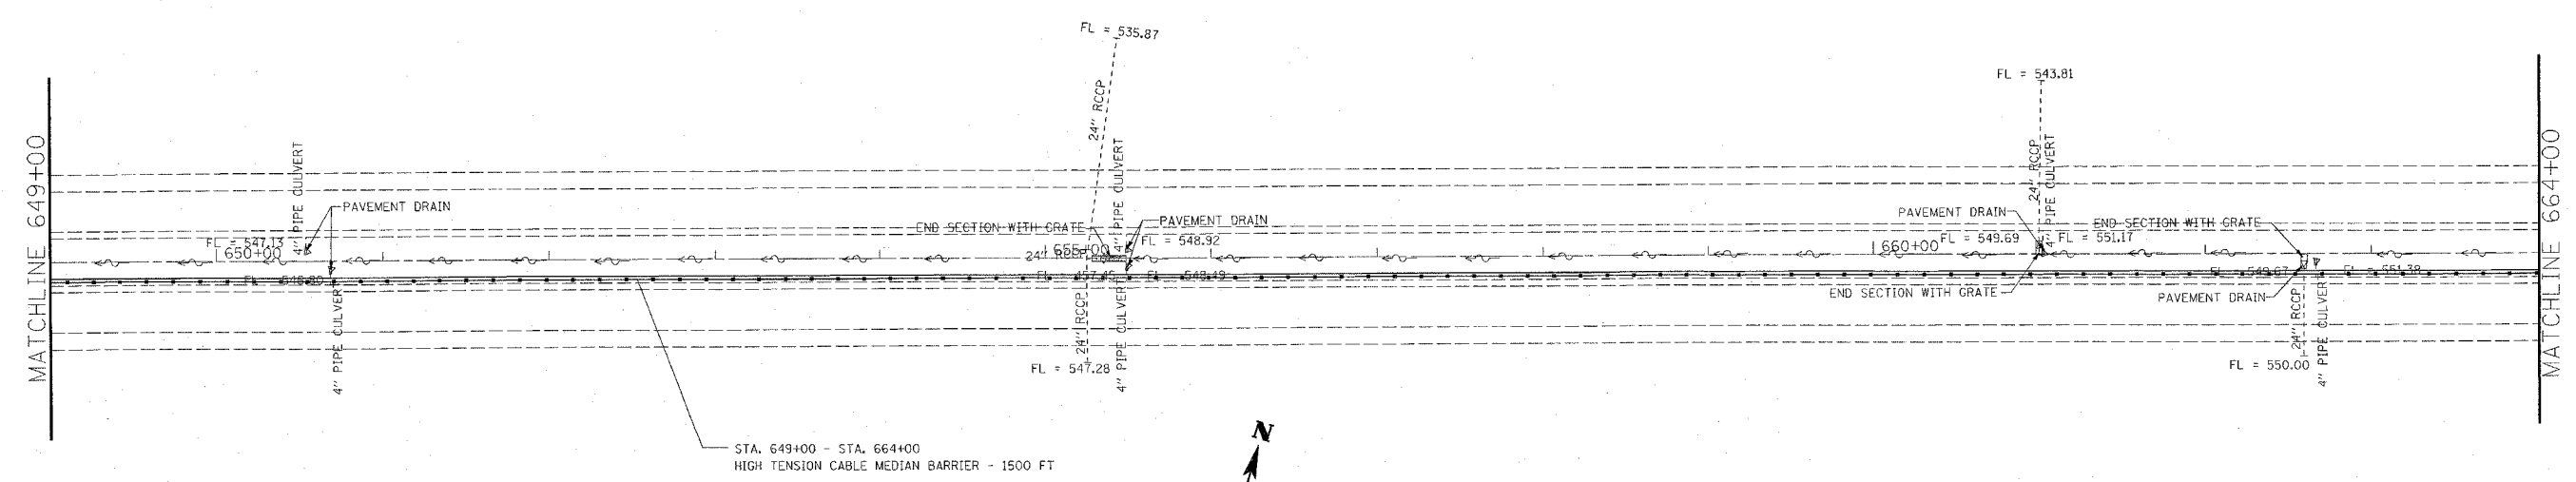


F.A.I. RTE.	SECTION	COUNTY	TOTAL SHEETS	SHEET NO.
55/70	*	MADISON	26	10
STA. 634+00		TO STA. 664+00		
FED. ROAD DIST. NO.		ILLINOIS FED. AID PROJECT		
*60-(7,8,9,10)I-2,60-(1,2)I-3				

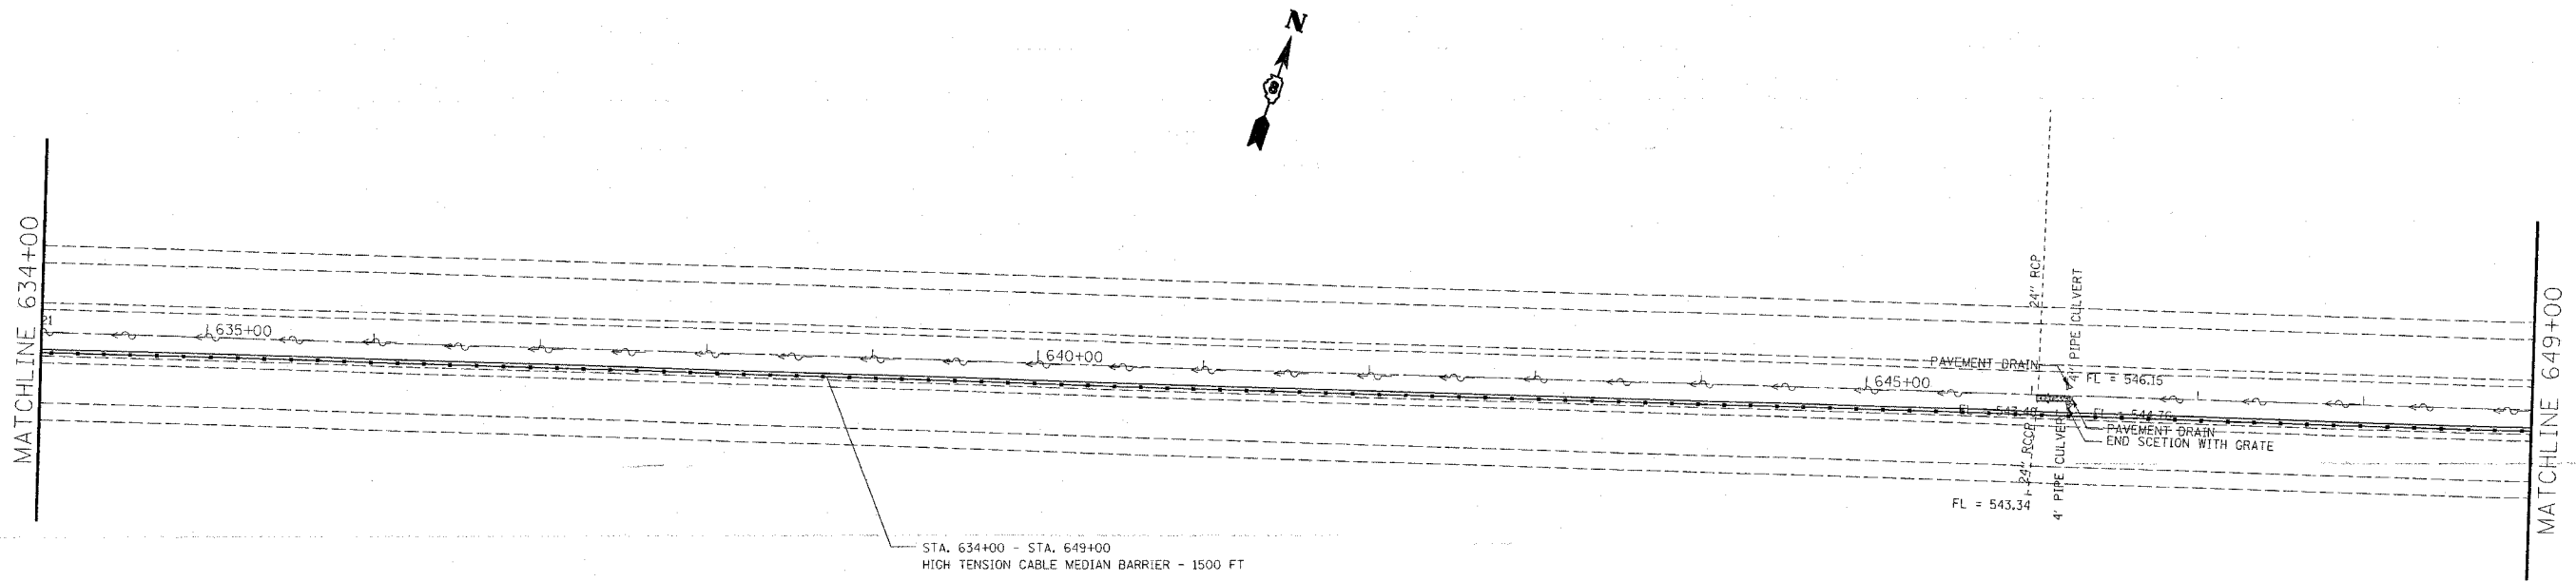

PLOT DATE = 12/11/2006
 FILE NAME = c:\p\proj\60-7,8,9,10I-2,60-1,2I-3.dgn
 PLOT SCALE = 30.00000 / IN.
 REFERENCE = #REF#

REVISIONS	
NAME	DATE

ILLINOIS DEPARTMENT OF TRANSPORTATION
PLAN VIEW
 FAI RTE 55/70
 SECTION 60-(7,8,9,10)I-2,60-(1,2)I-3
 MADISON COUNTY
 SCALE: VERT. / HORIZ.
 DATE / DRAWN BY / CHECKED BY