
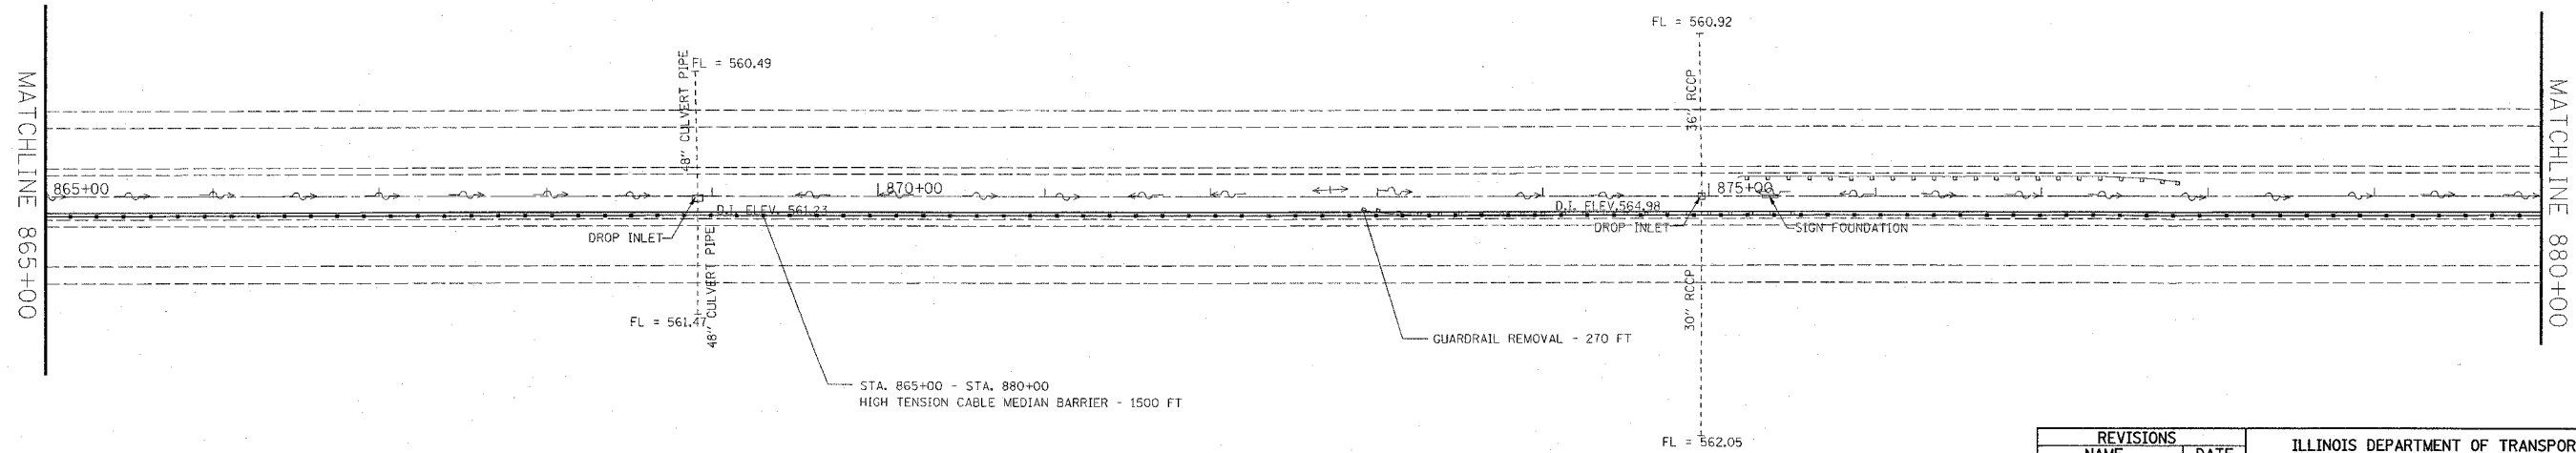


F.A.I. RTE.	SECTION	COUNTY	TOTAL SHEETS	SHEET NO.
55/70		MADISON	26	17
STA. 850+00		TO STA. 880+00		
FED. ROAD DIST. NO.		ILLINOIS FED. AID PROJECT		
*60-(7,8,9,10)I-2,60-(1,2)I-3				

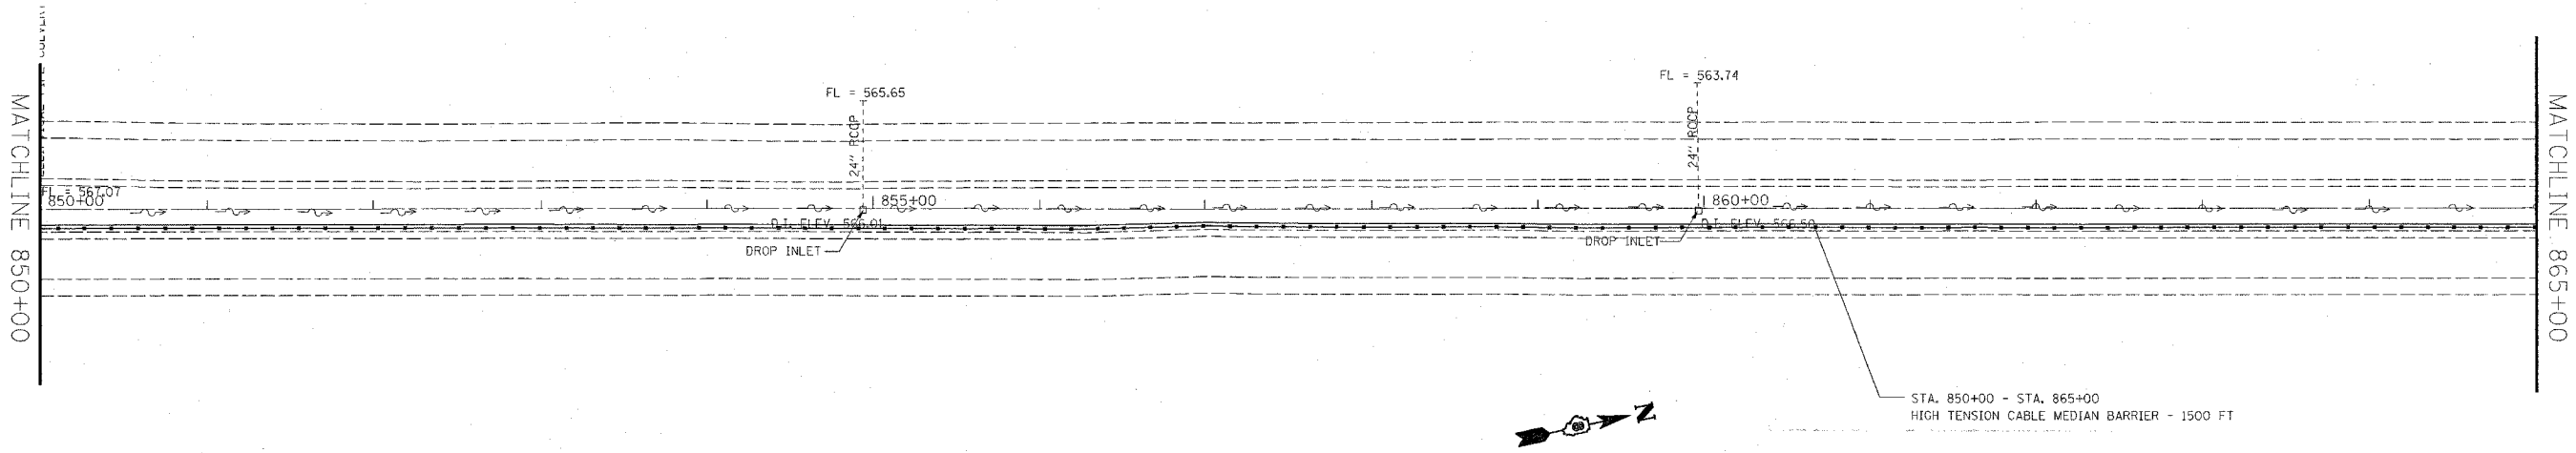

PLOT DATE = 12/11/2006  
 FILE NAME = c:\pco\pco\60-78910I-2,60-1,2I-3.dgn  
 PLOT SCALE = 80.00000 / 1 IN.  
 REFERENCE = #REF#

REVISIONS	
NAME	DATE

ILLINOIS DEPARTMENT OF TRANSPORTATION  
**PLAN VIEW**  
 FAI RTE 55/70  
 SECTION 60-(7,8,9,10)I-2,60-(1,2)I-3  
 MADISON COUNTY

SCALE: VERT. \_\_\_\_\_  
 HORIZ. \_\_\_\_\_  
 DATE \_\_\_\_\_

DRAWN BY \_\_\_\_\_  
 CHECKED BY \_\_\_\_\_